

ARCHITECTS - PLANNERS - INTERIOR DESIGNERS
TFA
 TORO FERRER
 ASSOCIATES

960 MONSERATE SANTURCE • TEL. 721-7300
 BOX 9656 SANTURCE PUERTO RICO 00908

SAN JUAN PUERTO RICO

SUPREME COURT OF PUERTO RICO
LIBRARY ANNEX


REVISIONS

BY	DATE	DESCRIPTION


SHEET NUMBER
A-7
 OF
A-21
 SCALE: 1/8"=1'-0"
 DATE: 9-21-84

BUILDING ELEVATIONS


BID SET 5-23-85

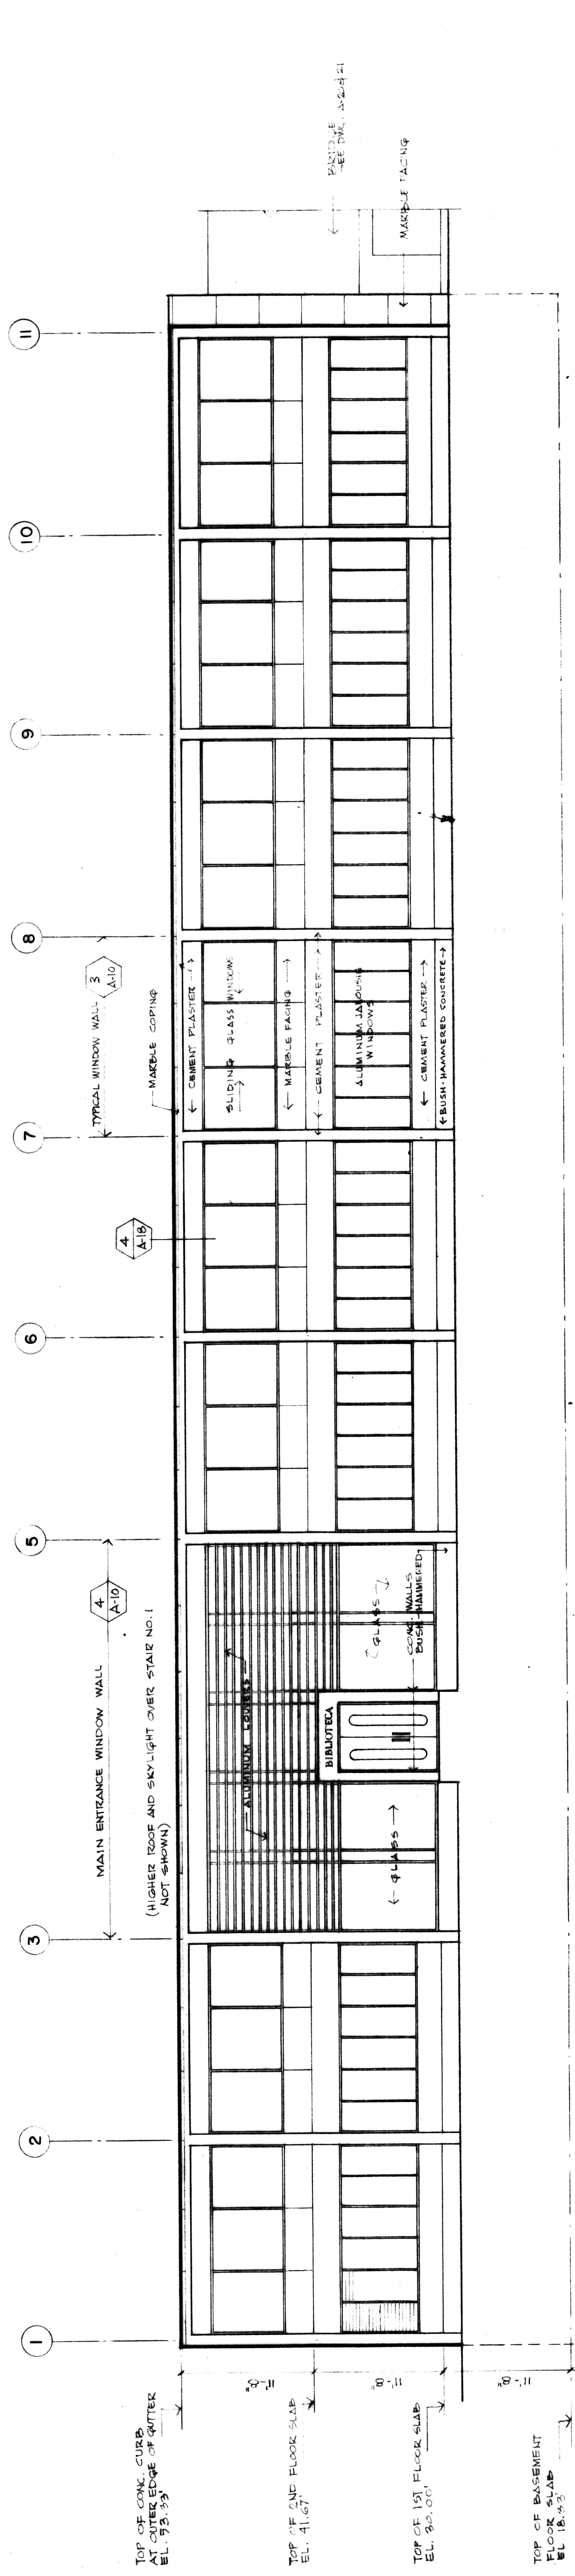

SOUTH ELEVATION

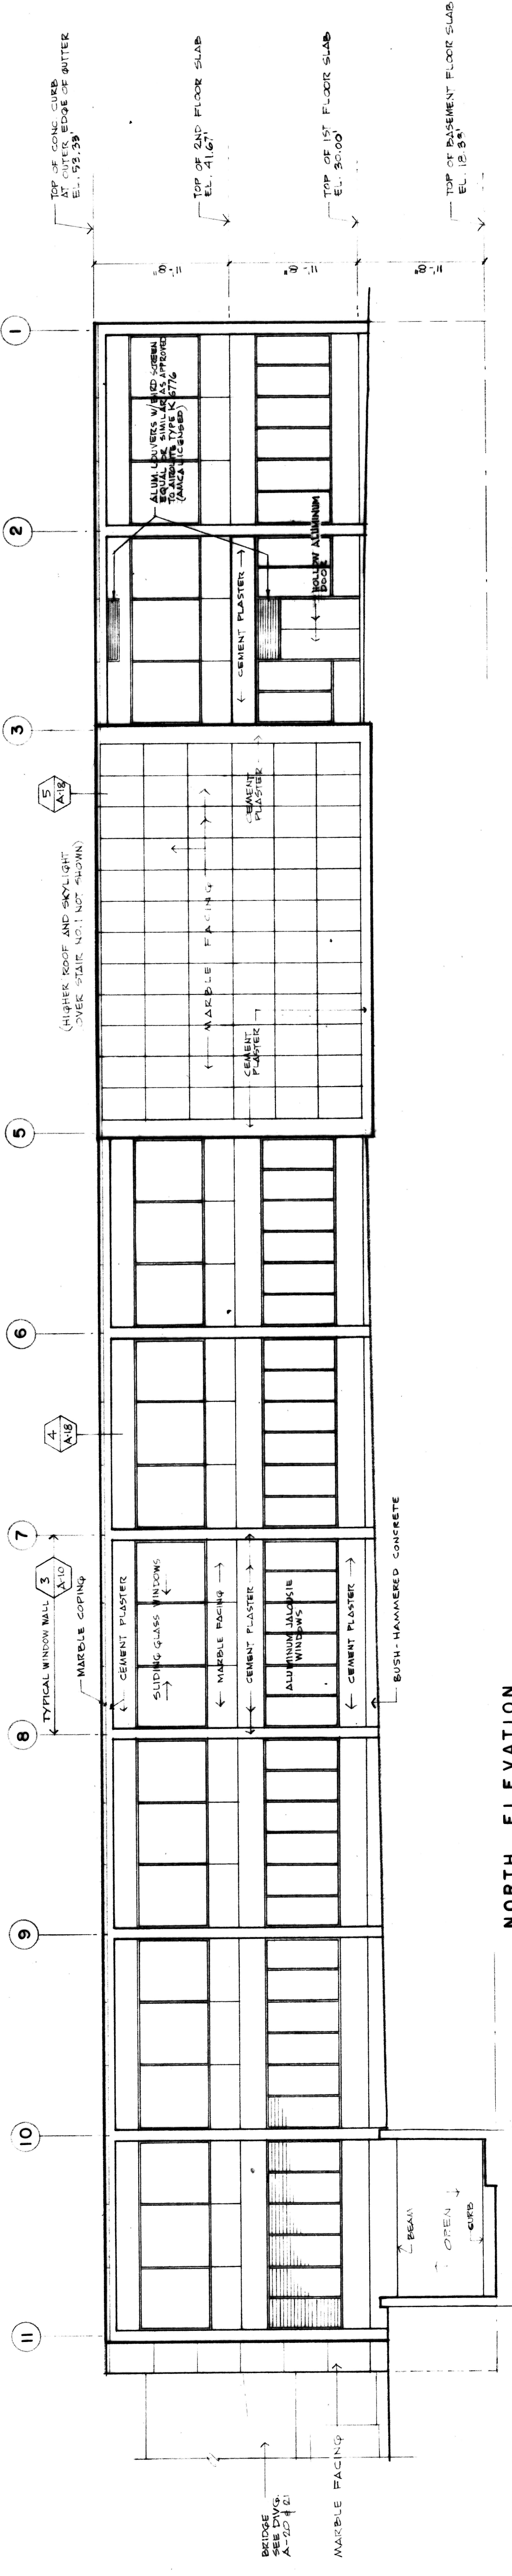

NORTH ELEVATION

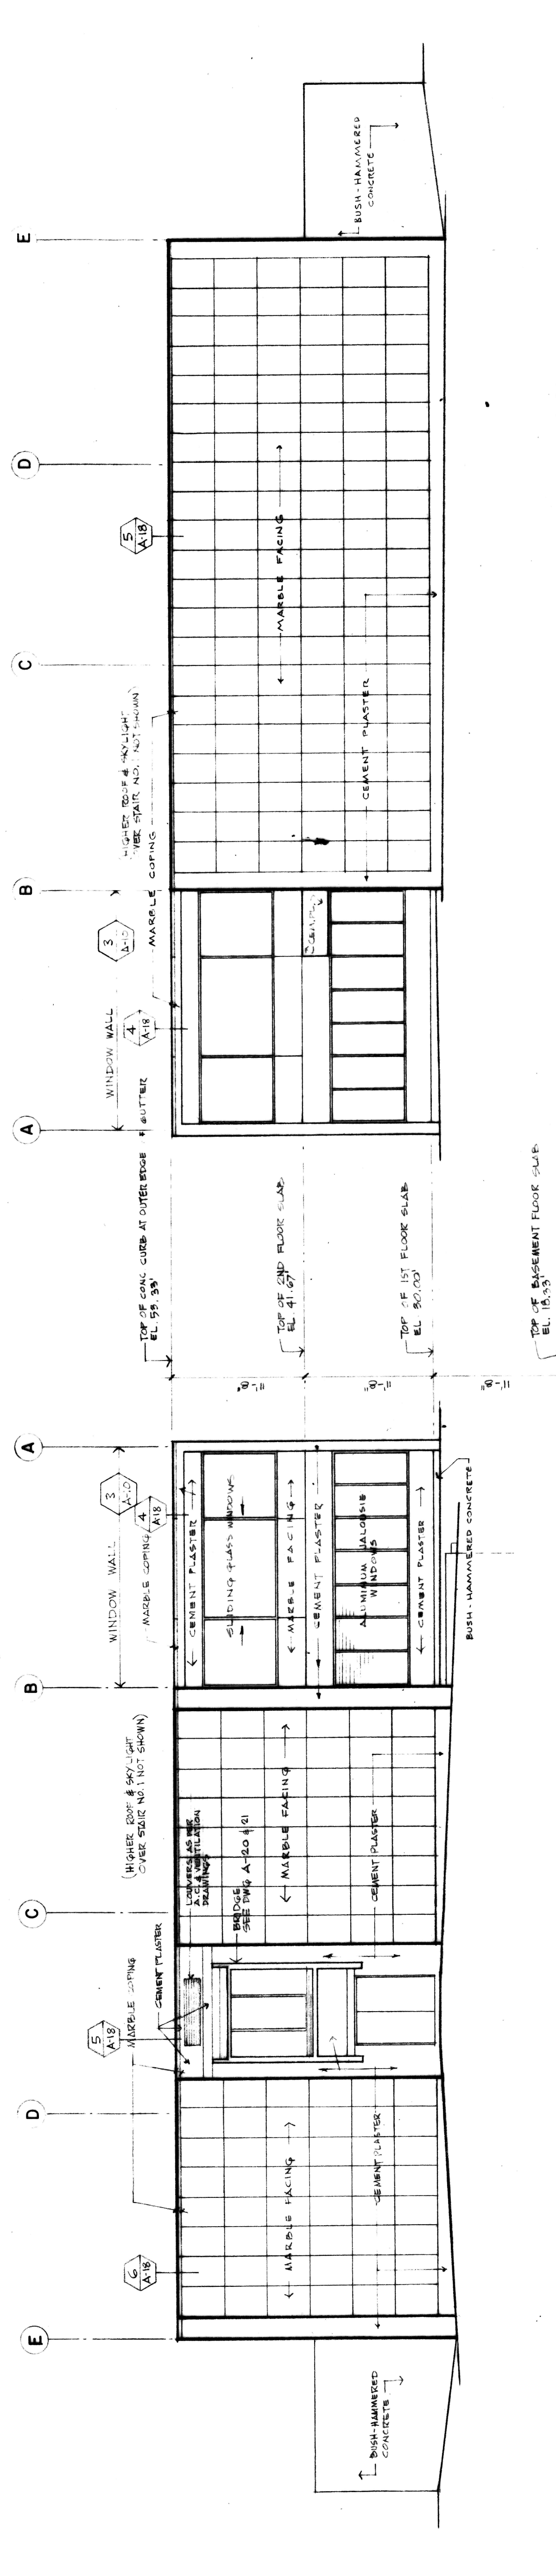

WEST ELEVATION

ALL APPLICABLE NOTES FOR EAST ELEVATION APPLY ALSO TO WEST ELEVATION.

EAST ELEVATION