


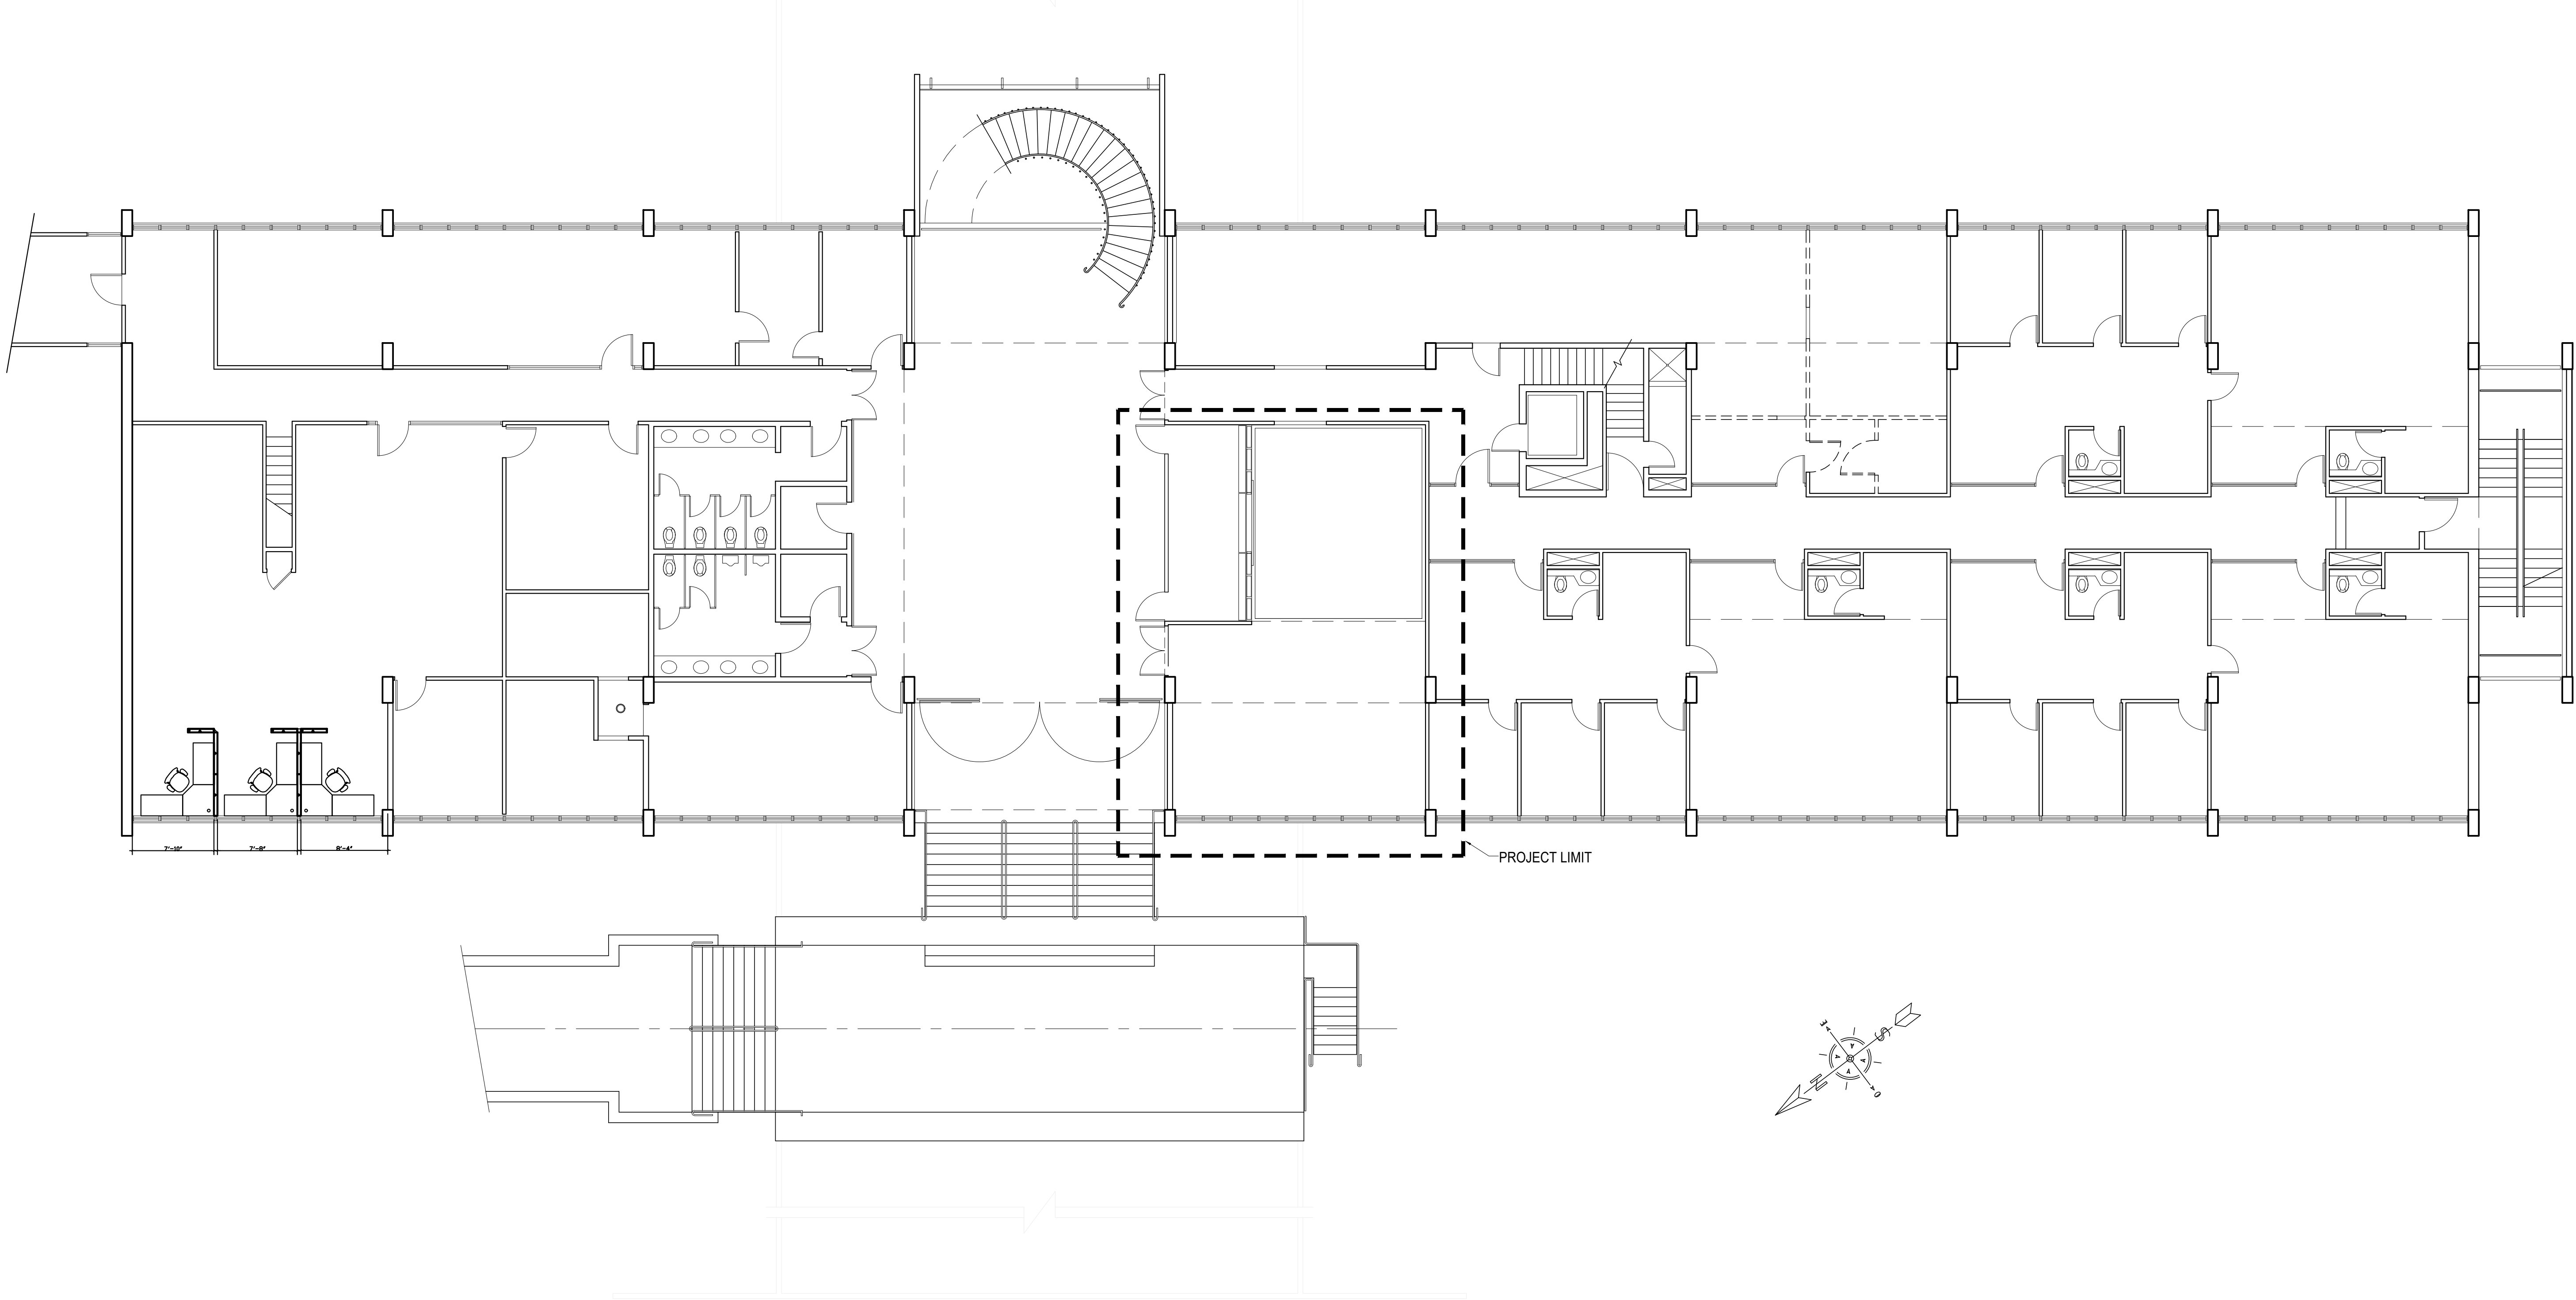

EXISTING FLOOR PLAN
SECOND FLOOR PLAN (edificio principal)

SCALE: 1/8"=1'-0"

PROJECT NAME: FLOOR PLAN		PROJECT LOCATION: TRIBUNAL SUPREMO	
DRAWING DESCRIPTIONS: EXISTING FLOOR PLAN		SHEET NO. AD-01	
GERENTE DE PROYECTO: ESPECIALISTA:		PROJECT DATE: ING.	
CHECKED BY: DRAWING BY:		PROJECT DATE: MR. OR MSR.	
FILE NAME:		PLOT DATE: DWG. SCALE:	

TRIBUNAL GENERAL DE JUSTICIA OFICINA DE ADMINISTRACION DE LOS TRIBUNALES DIRECTORIA DE ADMINISTRACION OFICINA DE ADMINISTRACION Y CONSERVACION DE LOCALES		APPROVED BY: ENCARGADO DEL AREA		APPROVED DATE: PROJECT APPROVED DATE:	
APPROVED SIGN:		APPROVED DATE:		PROJECT APPROVED DATE:	

R E V I S I O N S		DESCRIPTION		DATE		BY	
NO.							

