
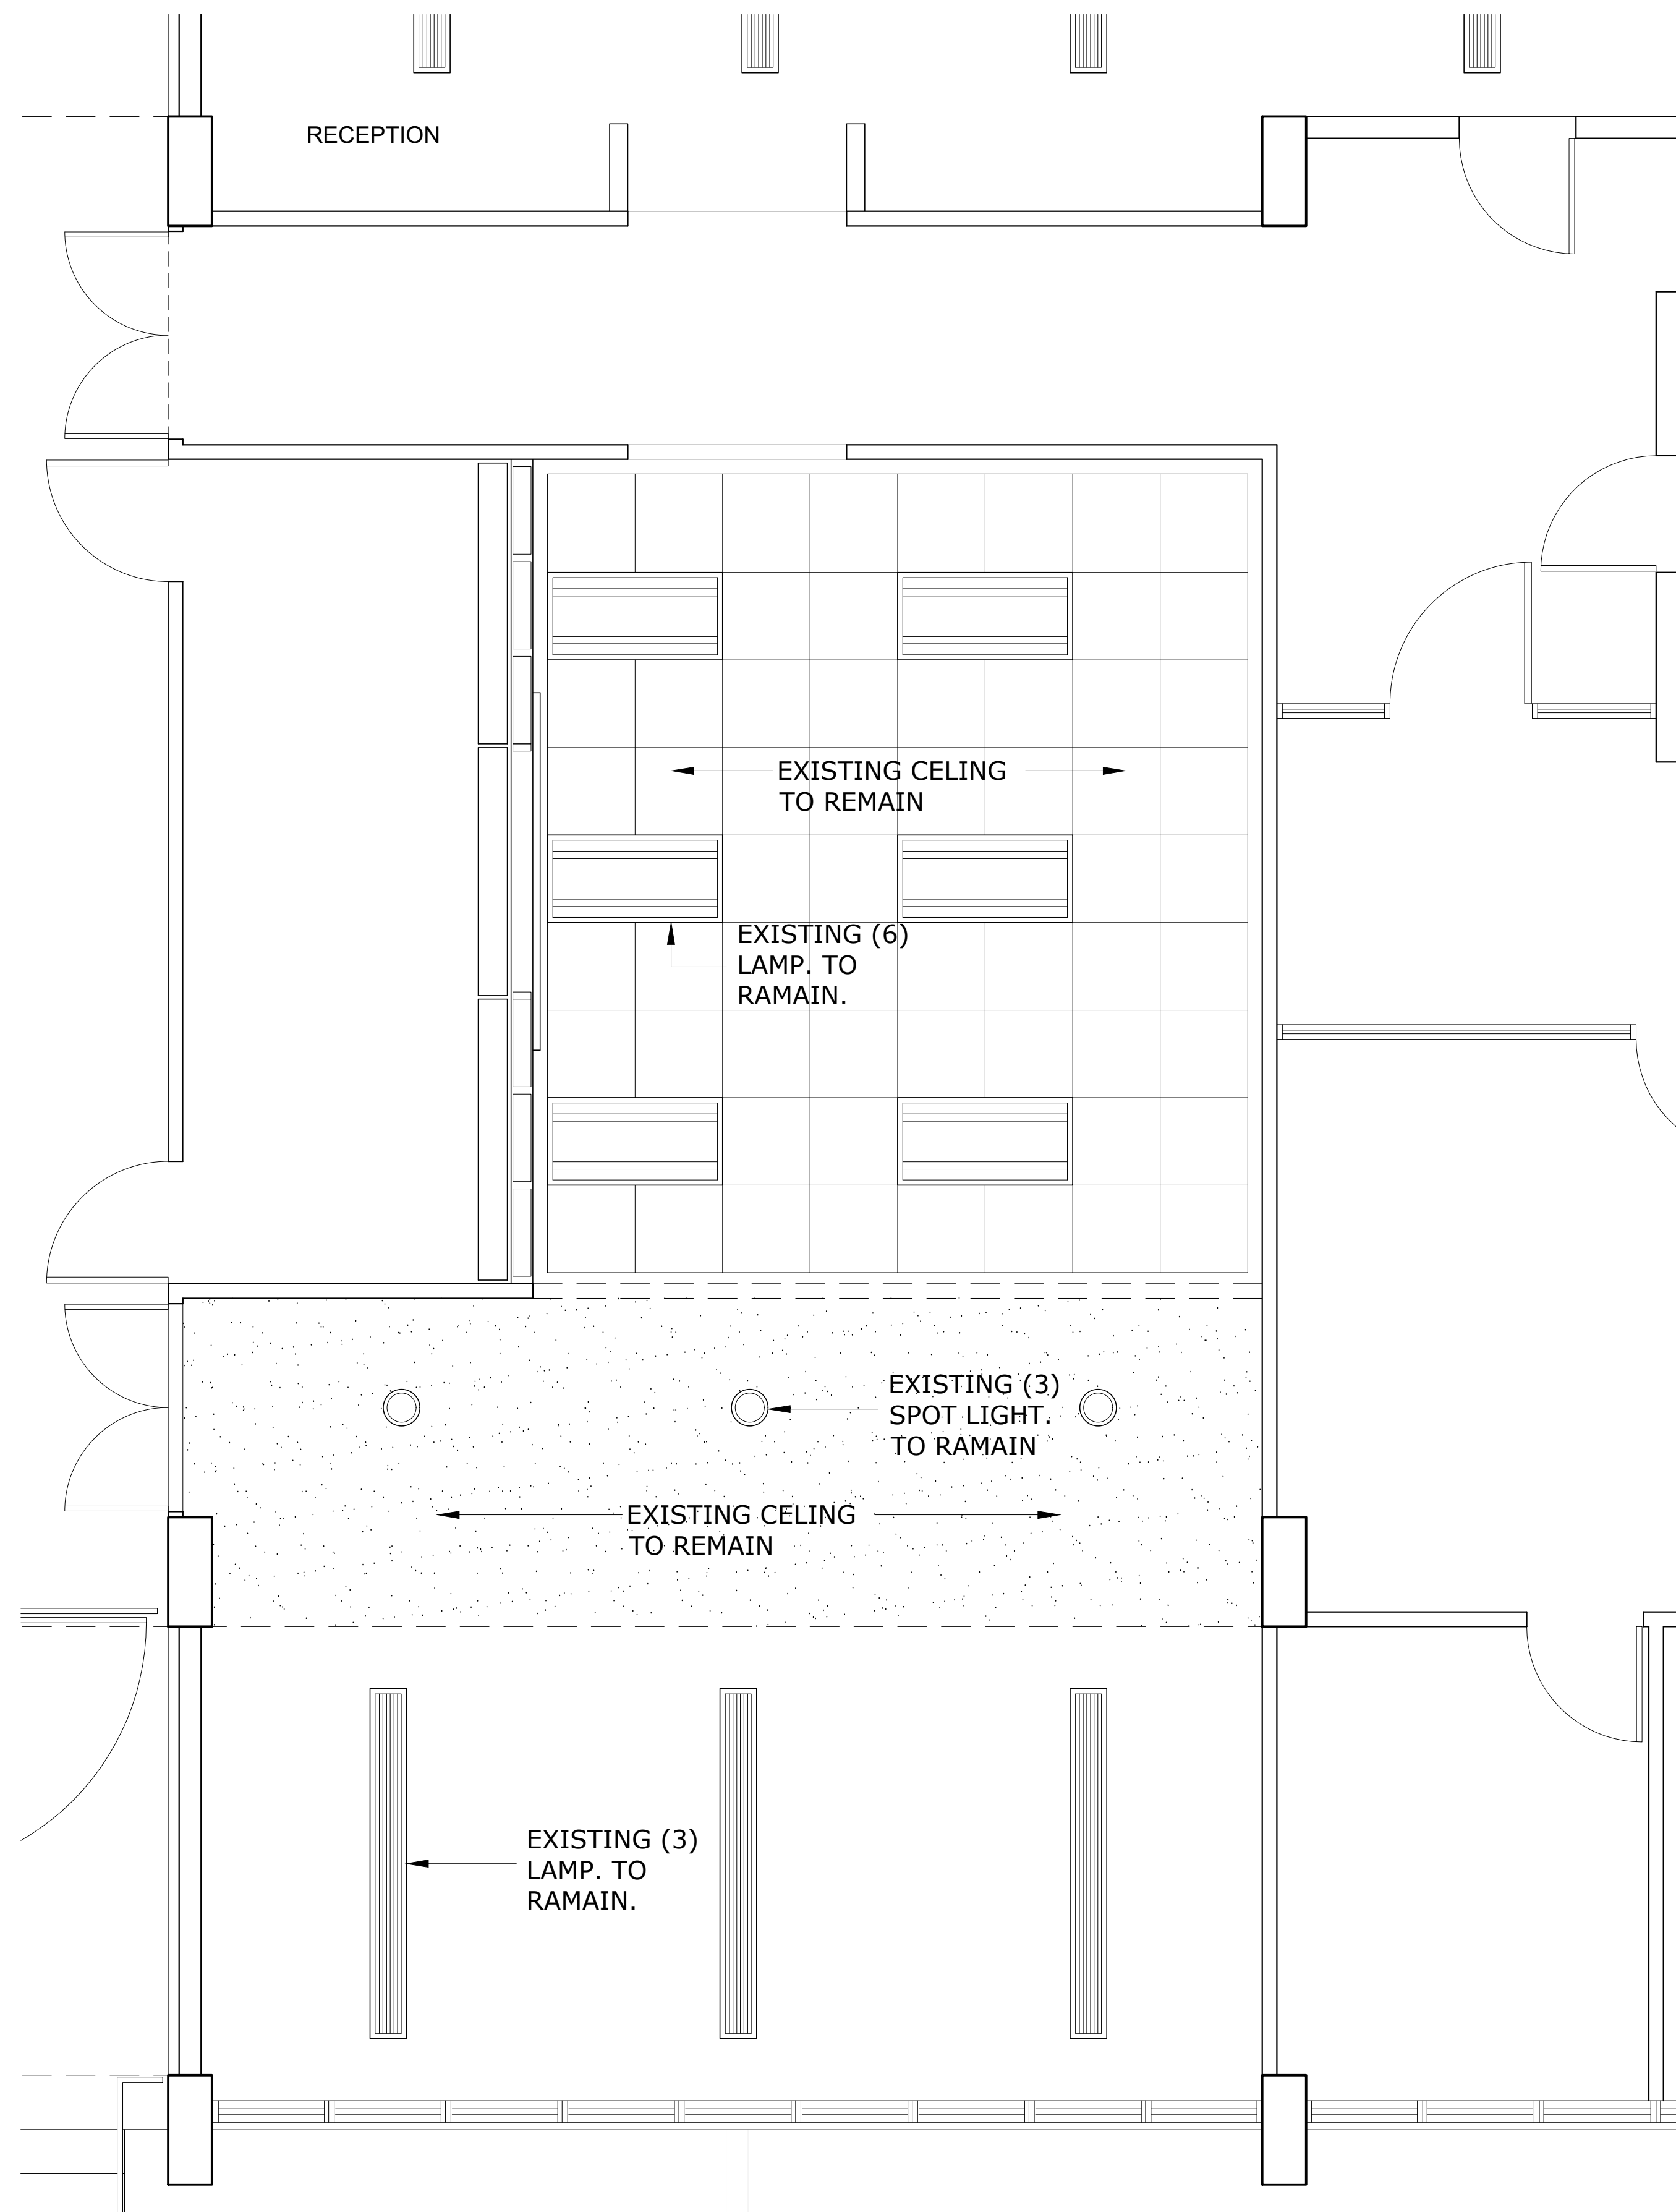


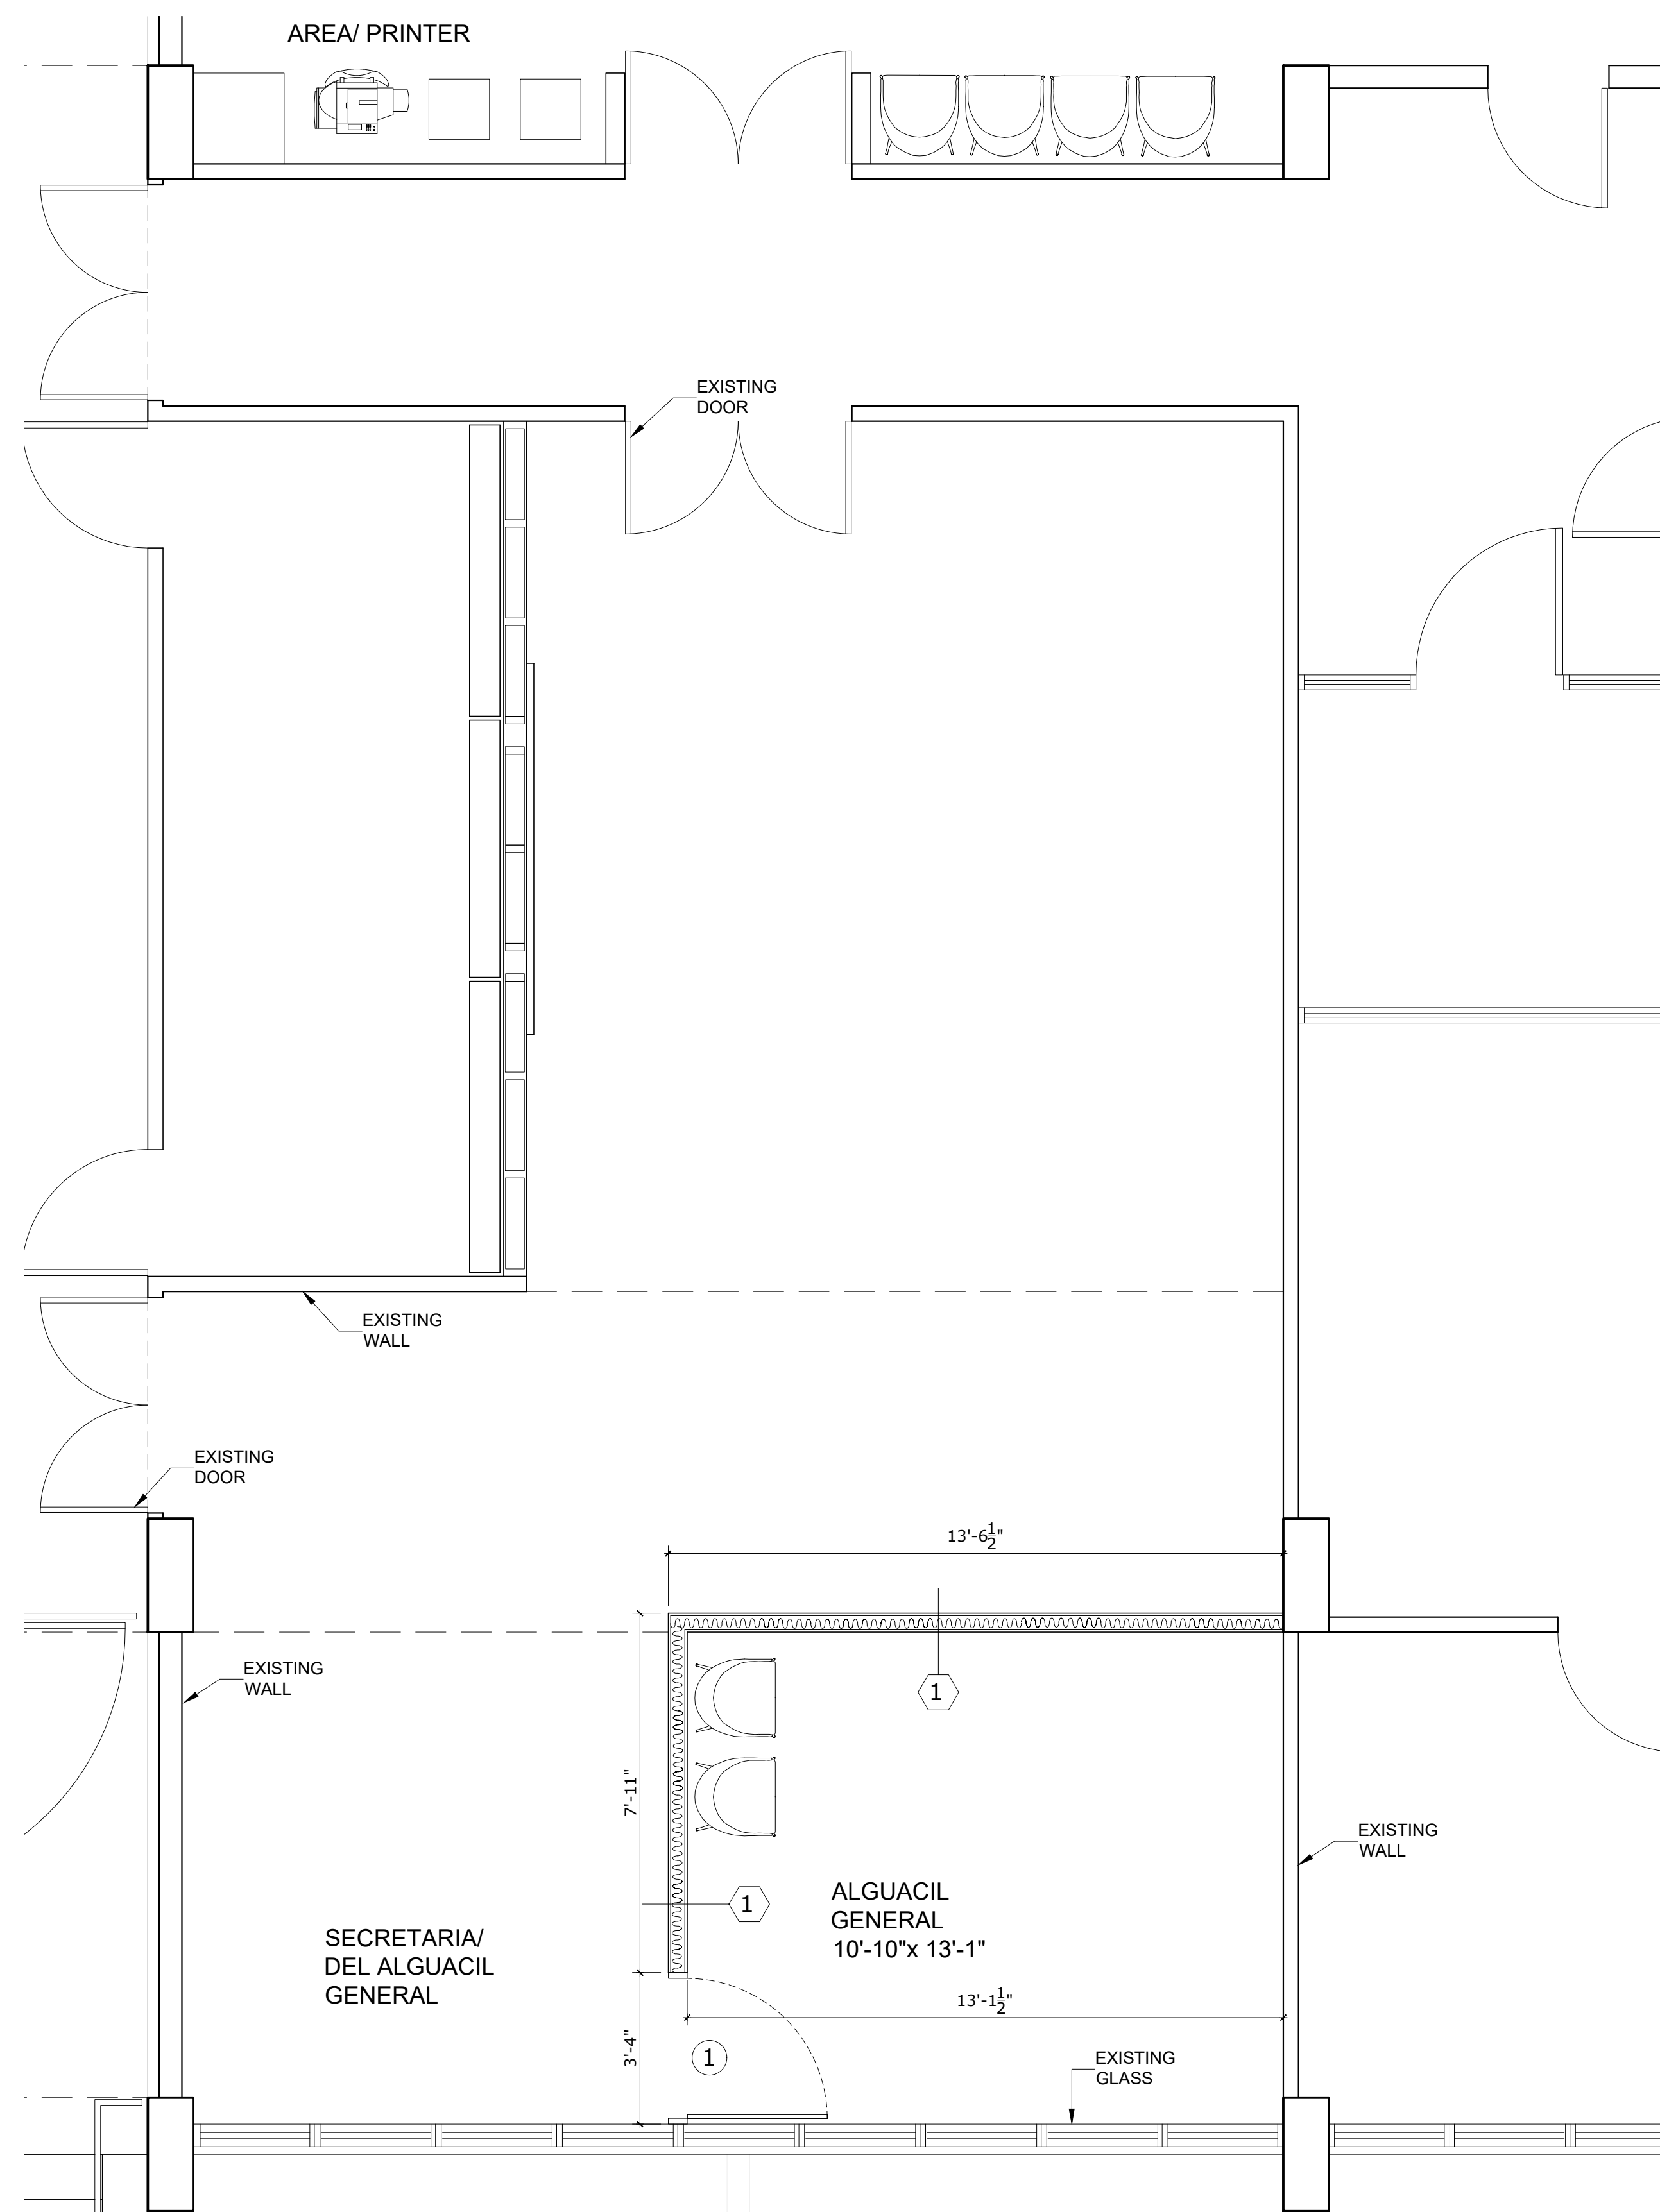

TRIBUNAL GENERAL DE JUSTICIA
OFICINA DE ADMINISTRACION DE LOS TRIBUNALES
DIRECTORIA DE ADMINISTRACION
OFICINA DE ADMINISTRACION Y CONSERVACION DE LOCALES

APPROVED BY: _____
ENCARGADO DEL AREA

APPROVED SIGN: _____ APPROVED DATE: _____ PROJECT APPROVED DATE: _____

NUEVA AREA ALGUACIL					
PROJECT NAME:					
PROJECT LOCATION:					
TRIBUNAL SUPREMO					
DRAWING DESCRIPTIONS:					
PROPOSED FLOOR PLAN					
SHEET NO.		A-01			
OF		NO.			
CHECKED BY:	SPECIALISTA:	GERENTE DE PROYECTO:	PROJECT MOR.		
DRAWING BY:	INC.	PROJECT DATE:	PROJECT DATE:		
FILE NAME:	MR. OR MSR.	PRINTING DATE:	PLOT DATE:		
	FILE NAME:	DRAWING SCALE:	DWG. SCALE:		