


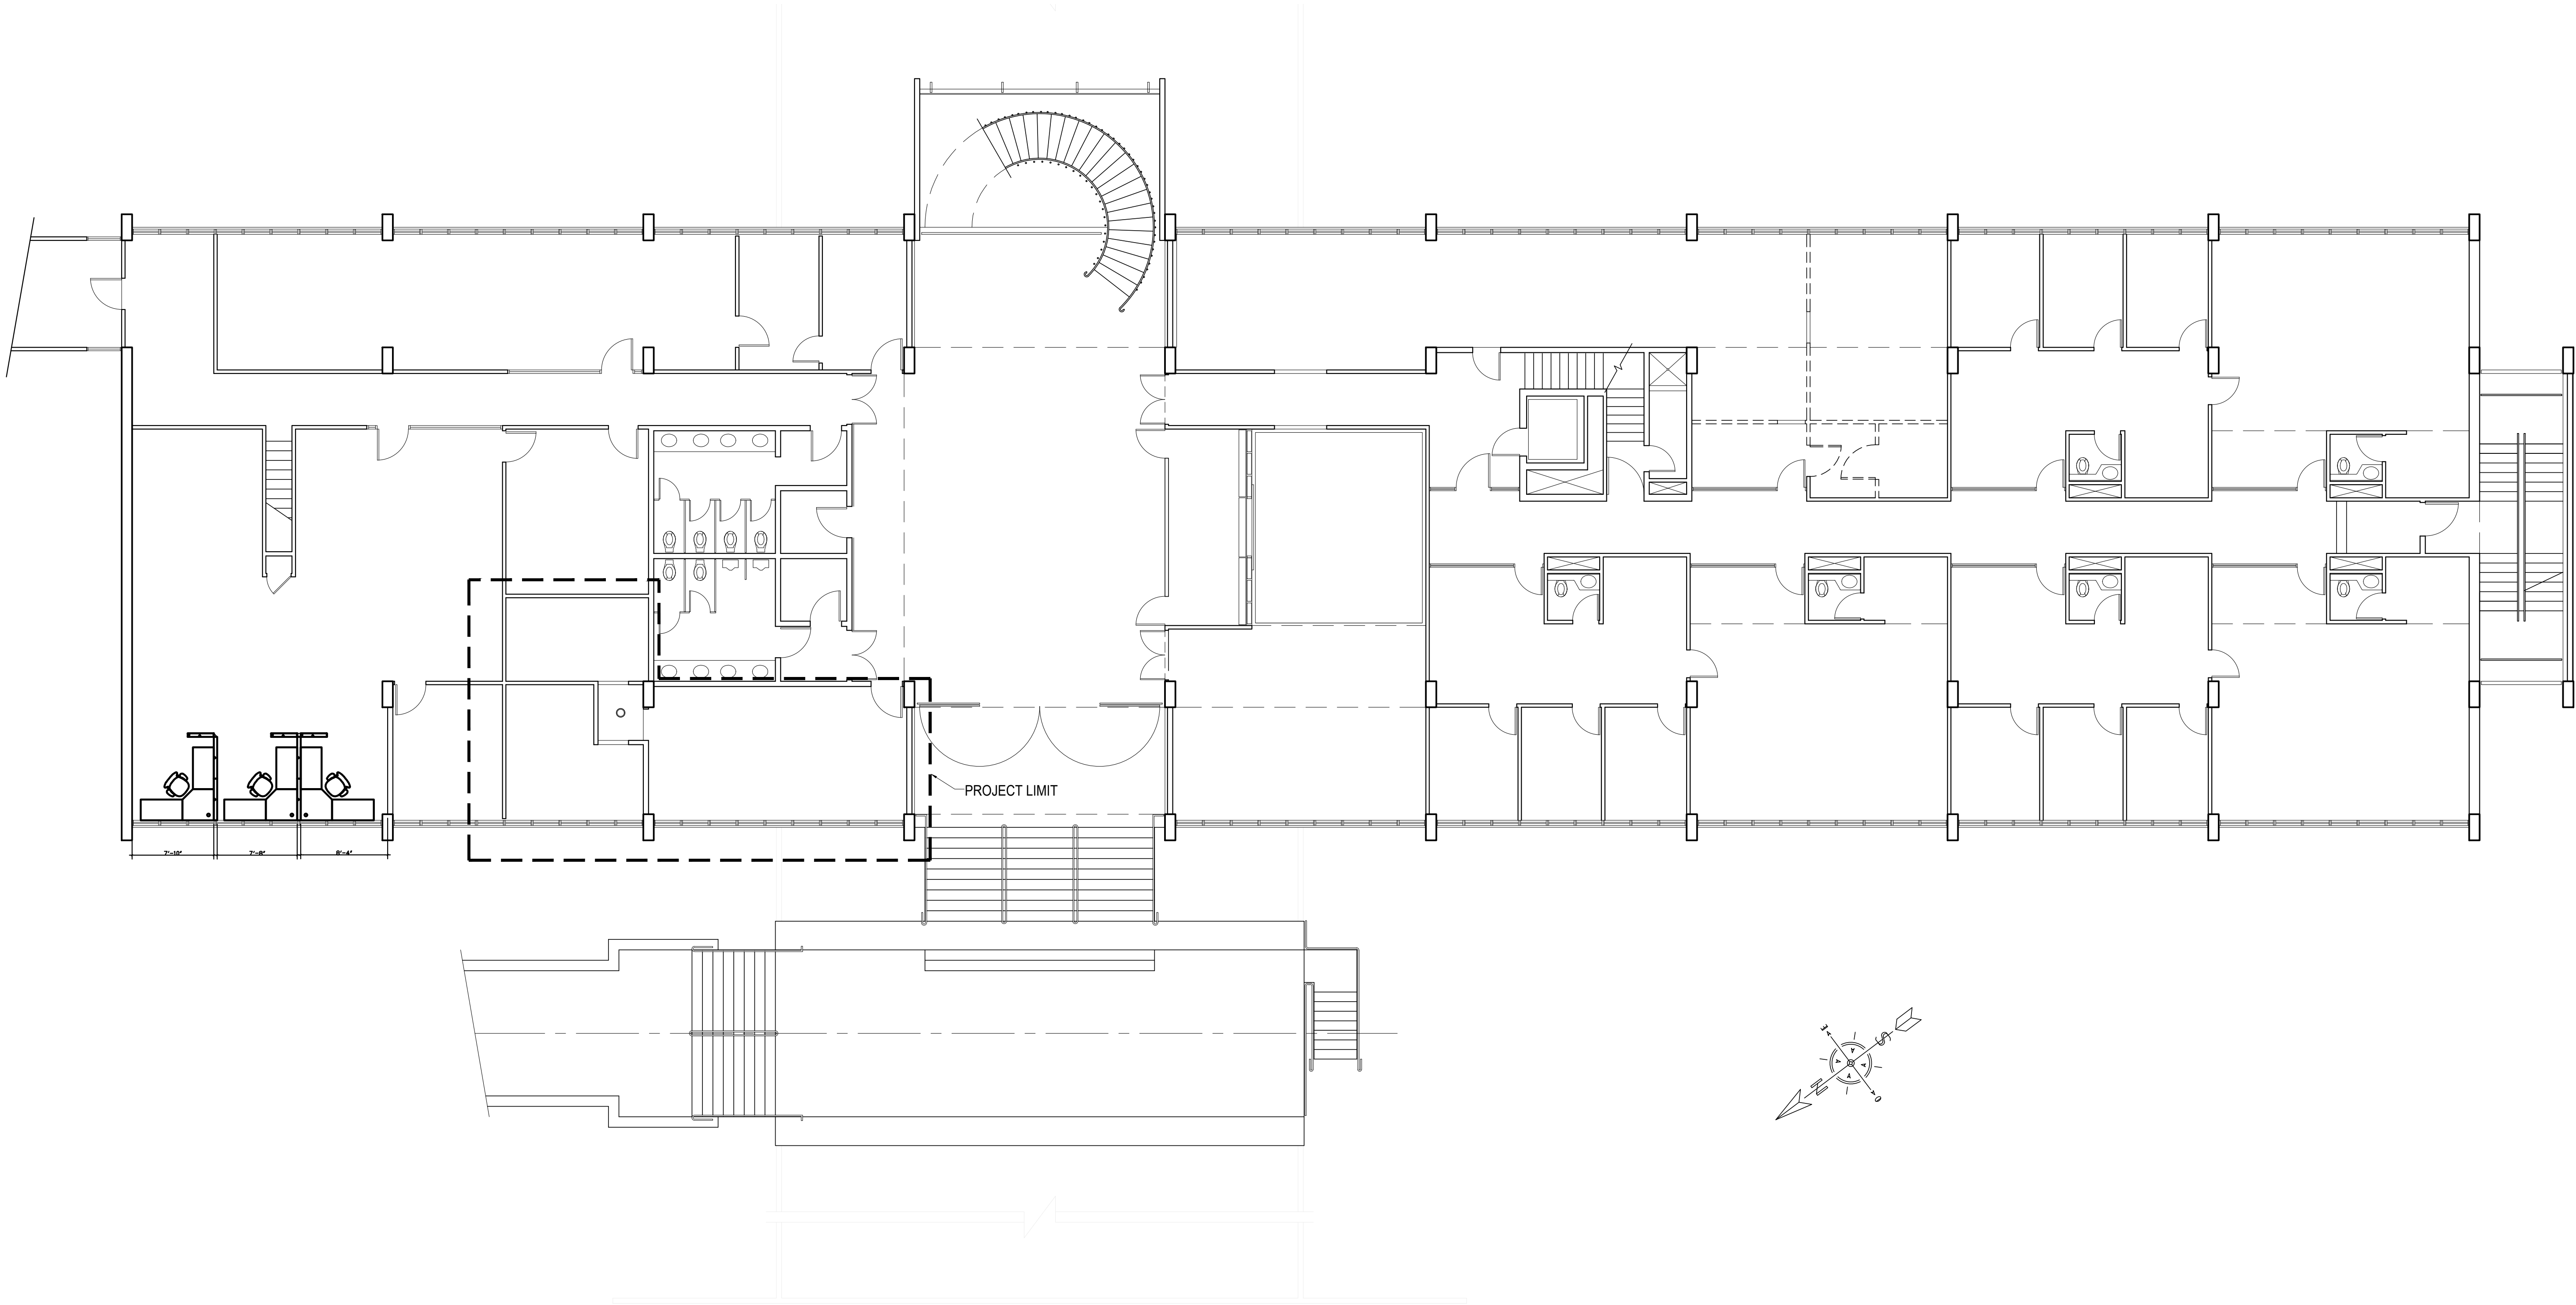

EXISTING FLOOR PLAN
SECOND FLOOR PLAN (edificio principal)

SCALE: 1/8"=1'-0"

PROJECT NAME: FLOOR PLAN	GERENTE DE PROYECTO: PROJECT MGR.	
PROJECT LOCATION: TRIPUNAL SUPREMO	CHECKED BY: ESPECIALISTA:	PROJECT DATE: PROJECT DATE:
DRAWING DESCRIPTIONS: EXISTING FLOOR PLAN	DRAWING BY: MR. OR MGR.	PRINTING DATE: PLOT DATE:
	FILE NAME:	DRAWING SCALE: DWG. SCALE:
EX-01		

TRIBUNAL GENERAL DE JUSTICIA OFICINA DE ADMINISTRACION DE LOS TRIBUNALES DIRECTORIA DE ADMINISTRACION OFICINA DE ADMINISTRACION Y CONSERVACION DE LOCALES	APPROVED BY: ENCARGADO DEL AREA	APPROVED DATE:	PROJECT APPROVED DATE:

R E V I S I O N S			
NO.	DESCRIPTION	DATE	BY

