


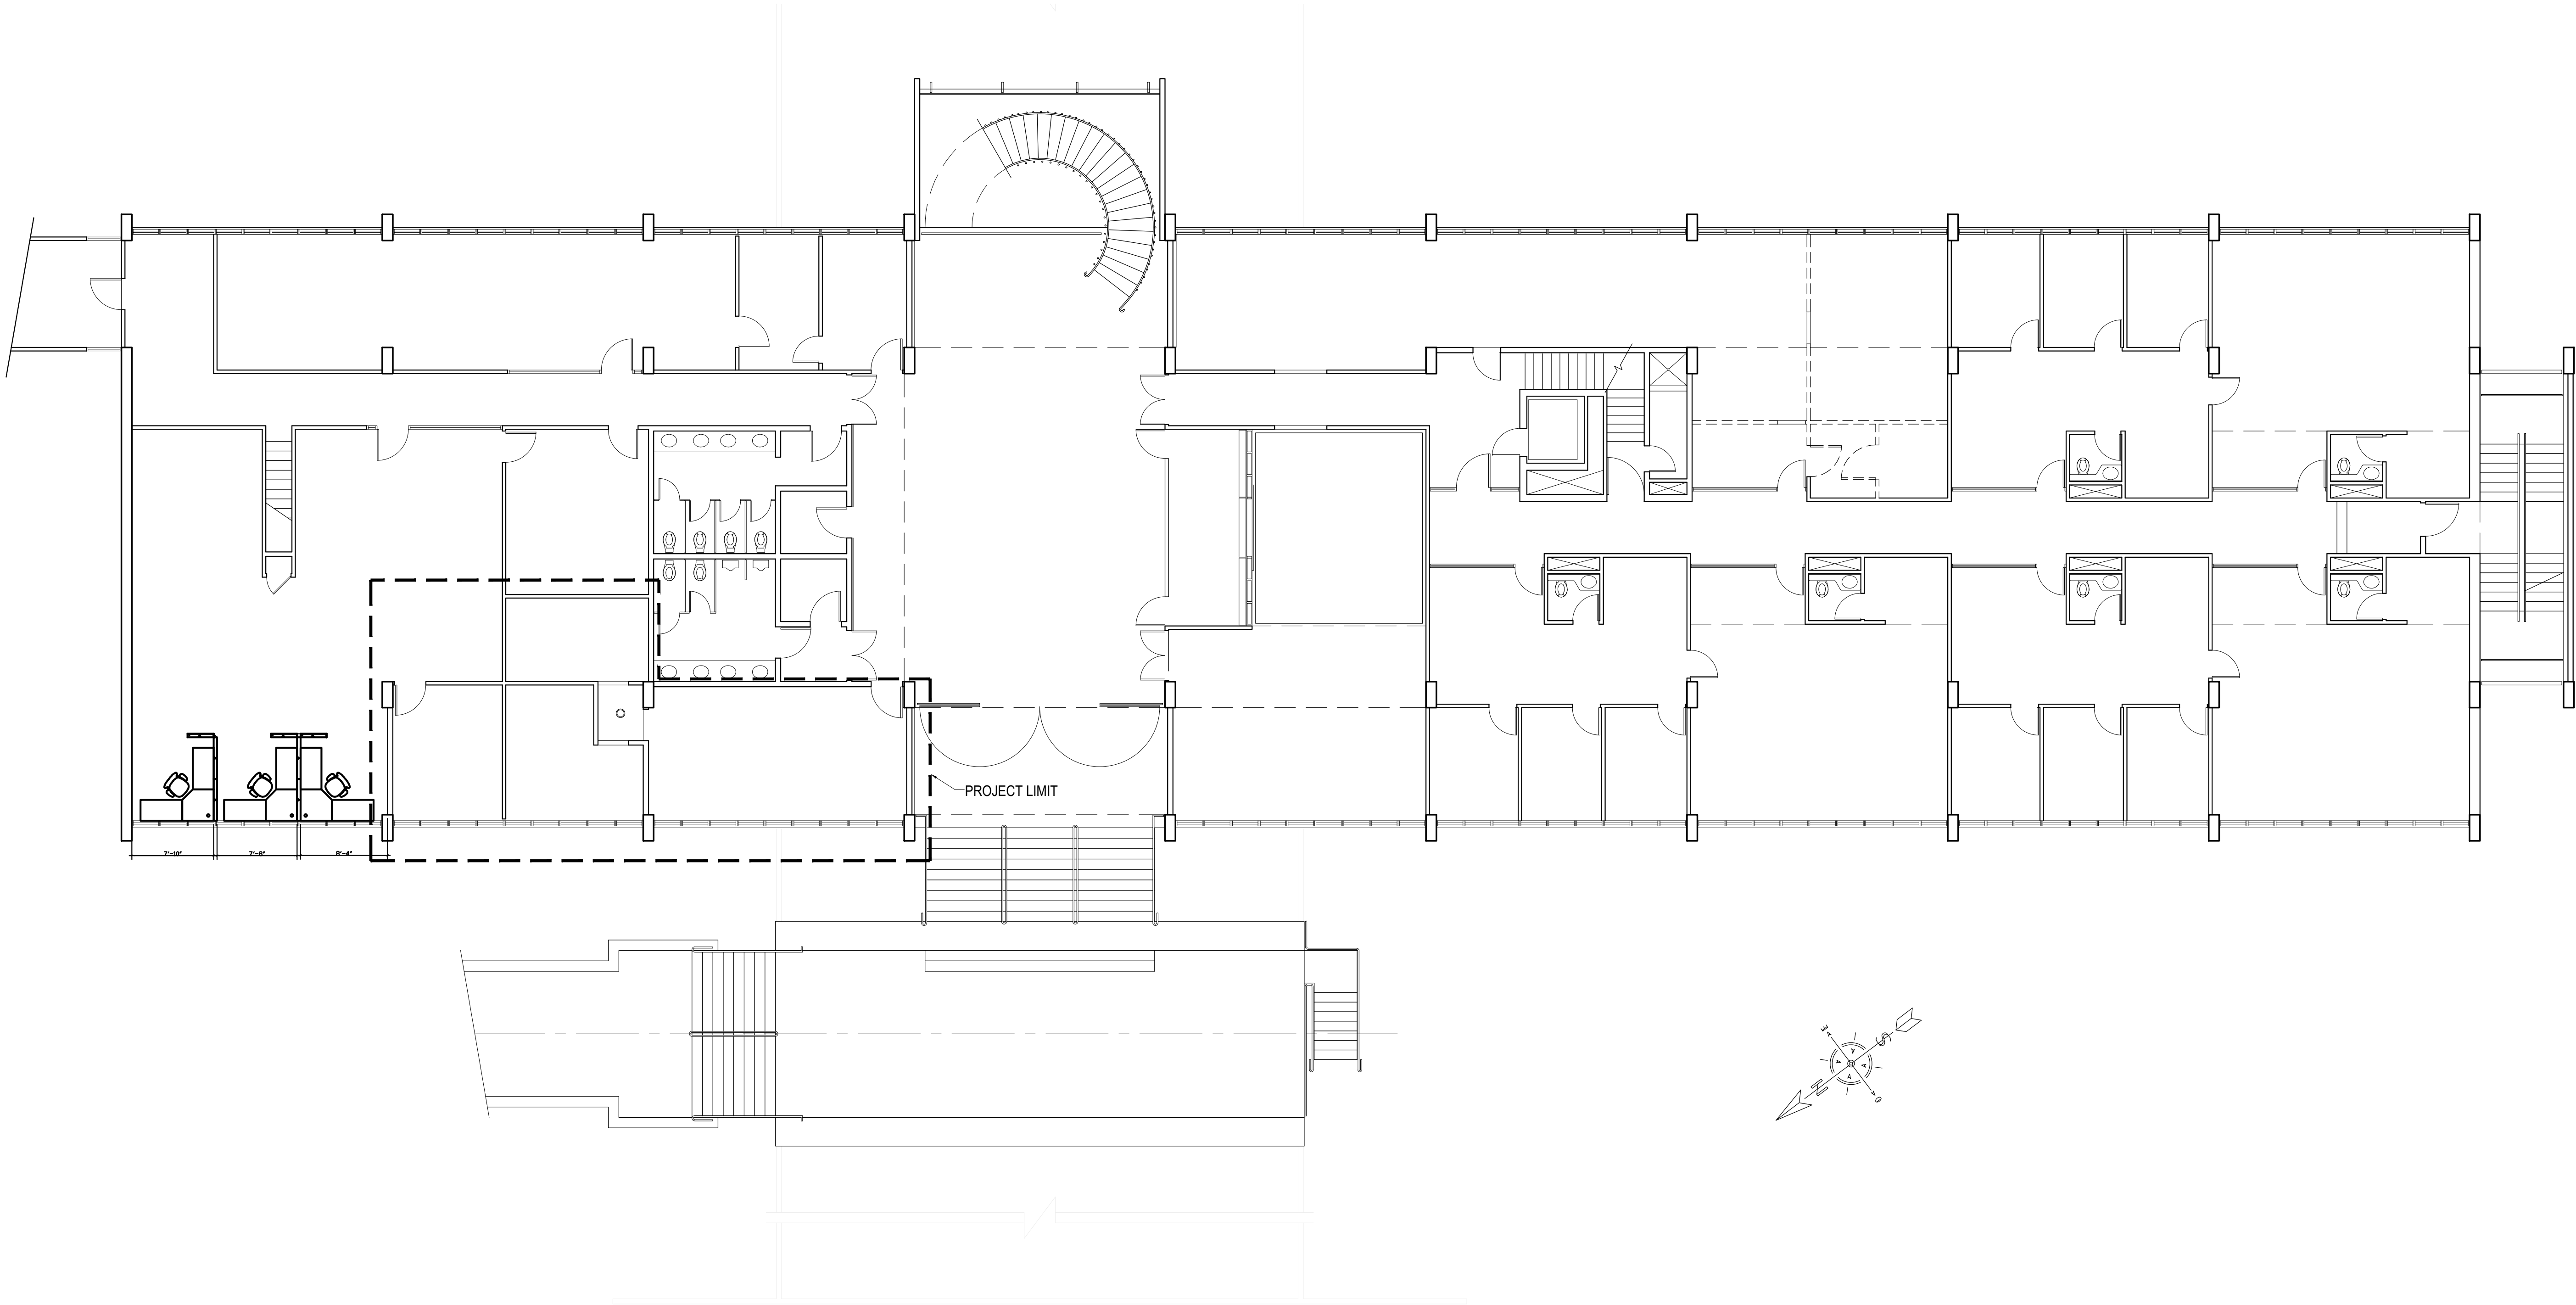

EXISTING FLOOR PLAN
SECOND FLOOR PLAN (edificio principal)
SCALE: 1/8"=1'-0"

PROJECT NAME: FLOOR PLAN		PROJECT LOCATION: TRIPUNAL SUPREMO	
DRAWING DESCRIPTIONS: EXISTING FLOOR PLAN		DRAWING DESCRIPTIONS: EXISTING FLOOR PLAN	
SHEET NO.		SHEET NO.	
OF:		OF:	
NO.		NO.	

TRIBUNAL GENERAL DE JUSTICIA OFICINA DE ADMINISTRACION DE LOS TRIBUNALES DIRECTORIA DE ADMINISTRACION OFICINA DE ADMINISTRACION Y CONSERVACION DE LOCALES		APPROVED BY: ENCARGADO DEL AREA		APPROVED DATE: PROJECT APPROVED DATE:	
APPROVED SIGN:		APPROVED DATE:		PROJECT APPROVED DATE:	

R E V I S I O N S		DESCRIPTION		DATE		BY	
NO.							

