


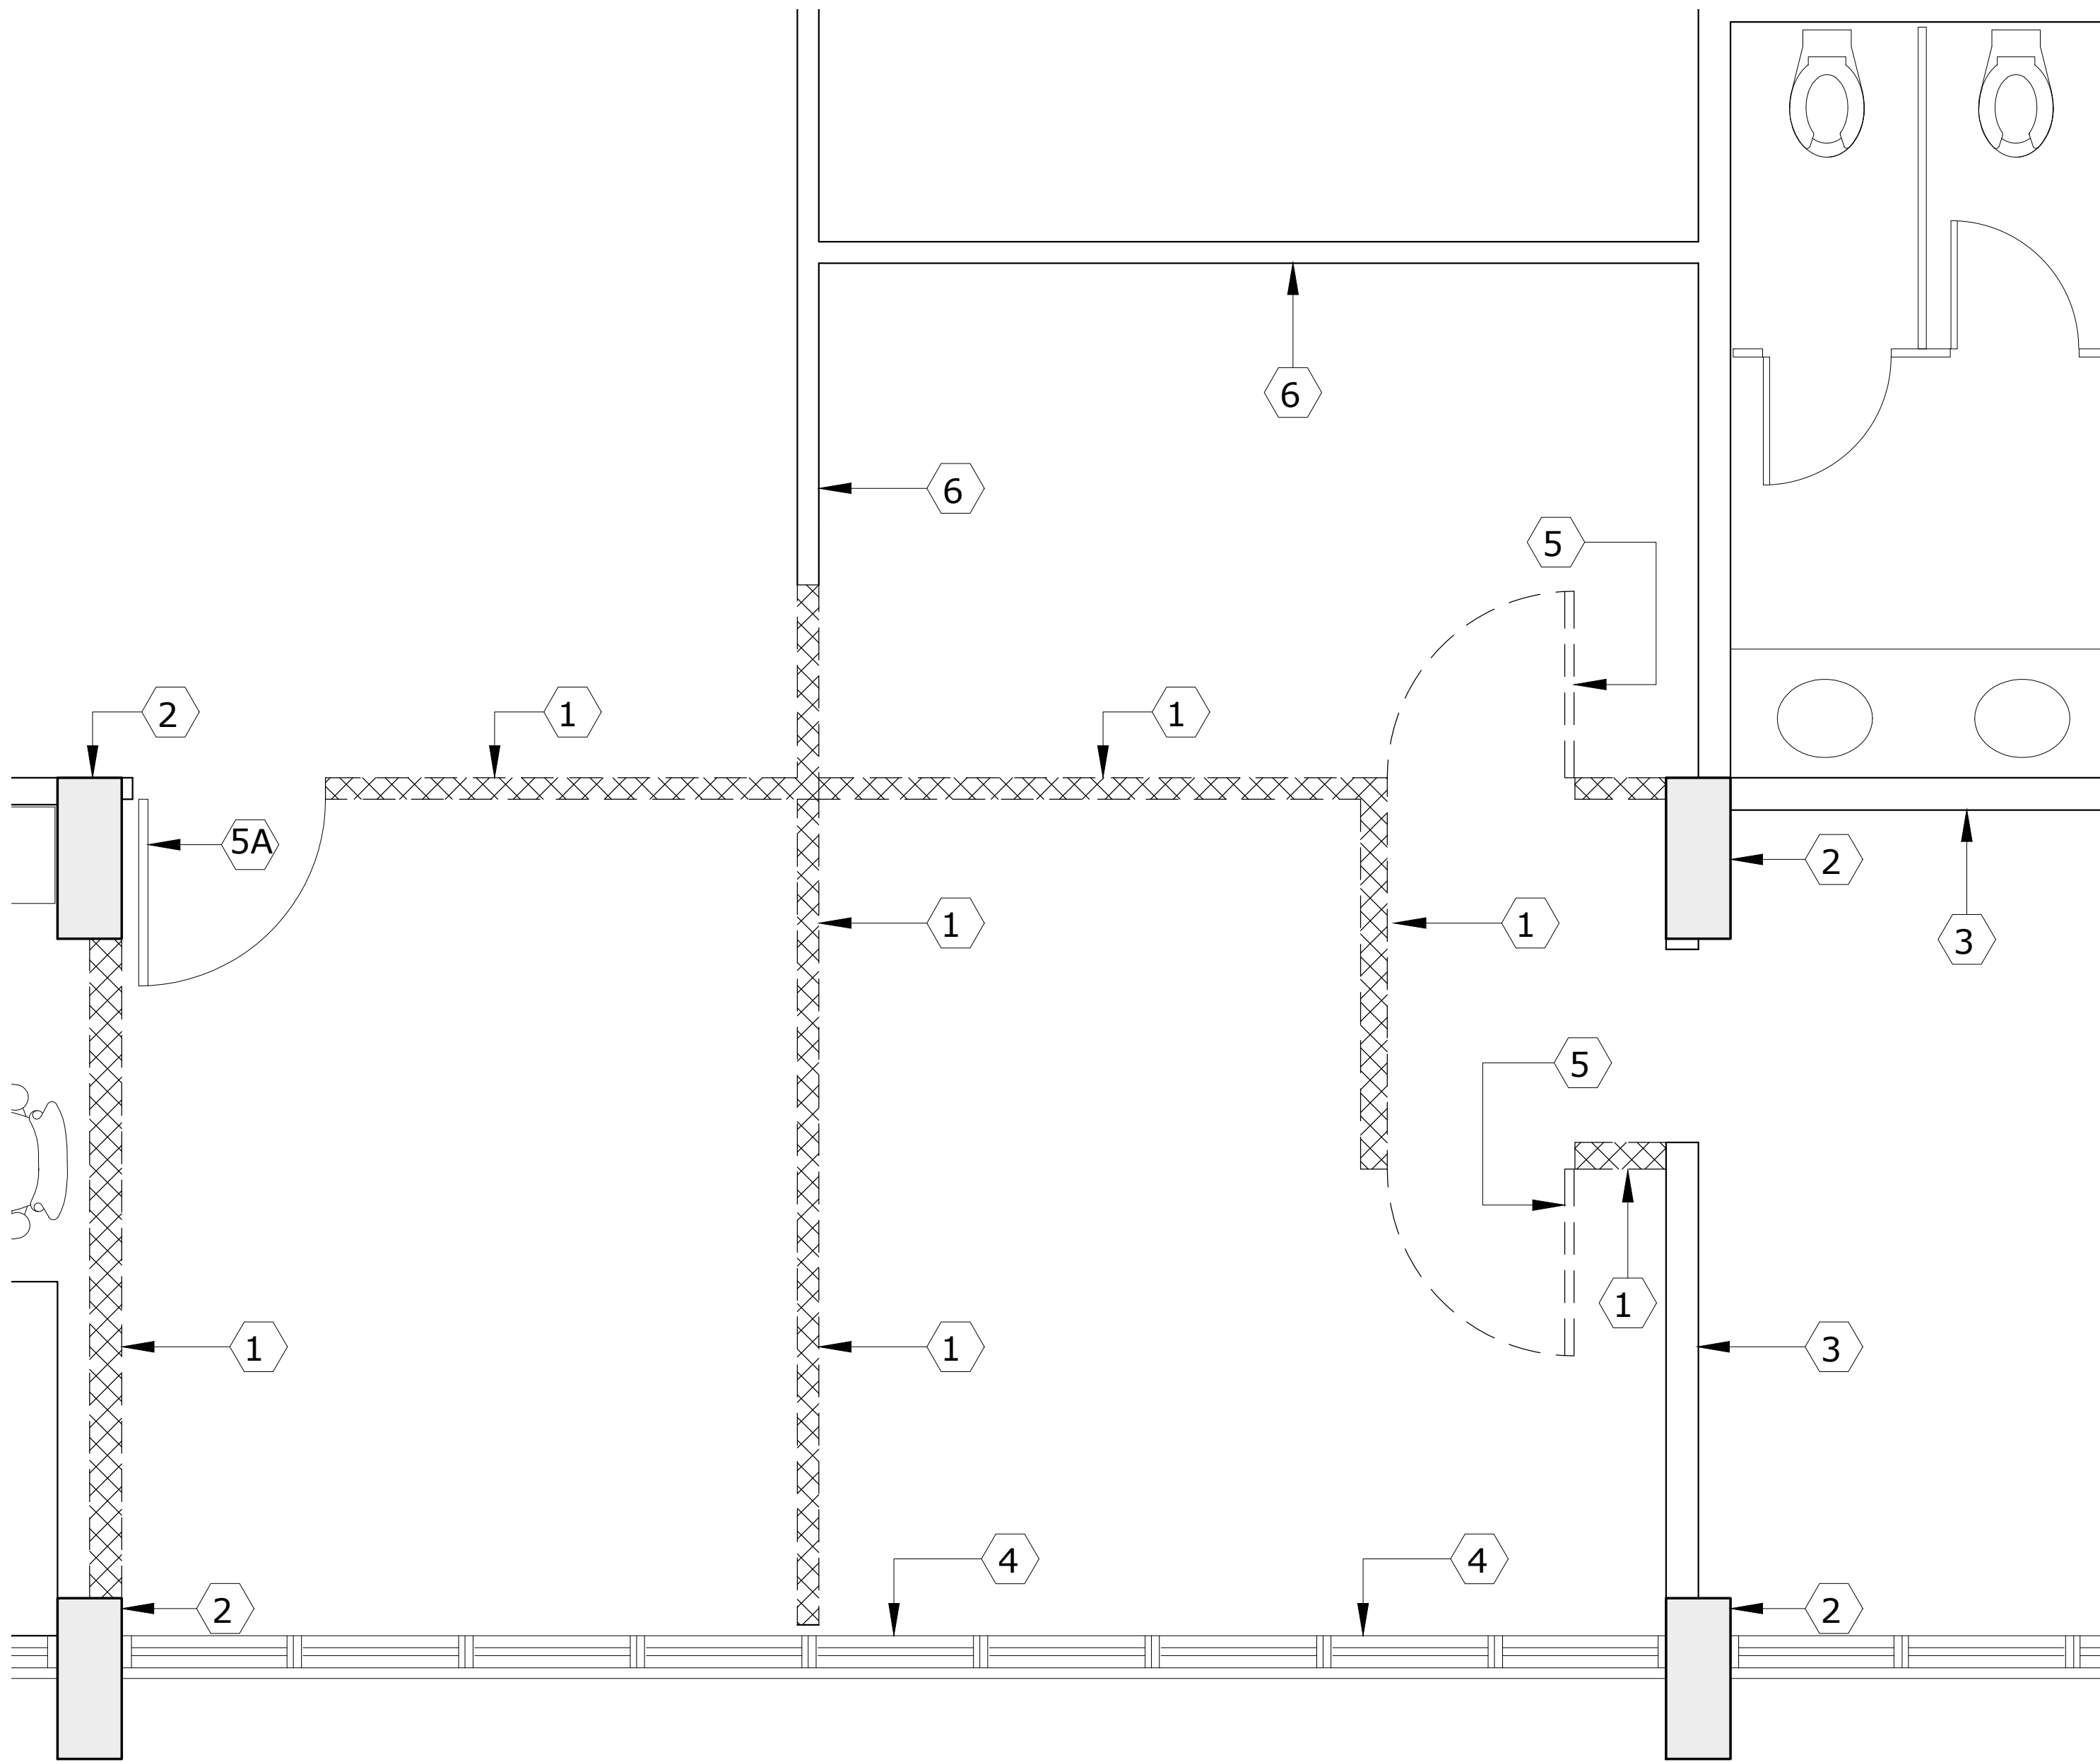

DEMOLITION FLOOR PLAN
SCALE: 1/2"=1'-0"

LEYENDA:

①		PARED DE GYPSUM BOARD A DEMOLER
②		COLUMNA O PARED DE HORMIGÓN A PERMANECER
③		PARED DE BLOQUE A PERMANECER,
④		CRISTAL FIJO A PERMANECER
⑤		PUERTA EXISTENTE A REMOVER
5A		PUERTA EXISTENTE A REUSAR
⑥		PARED DE GYPSUM BOARD A PERMANECER
⑦		REPLAZAR GYPSUMN BOARD EN TOPE DE AREA DE CRISTAL

NOTAS:

- * GABINETE A REMOVER SERÁ REUTILIZADO (COORDINAR CON UN ESPECIALISTA DE LOCALES).
- * PUERTAS A REMOVER SERÁN ENTREGADAS AL DUEÑO DEL EDIFICIO (COORDINAR CON UN ESPECIALISTA DE LOCALES).
- * PLOMERIA EXISTENTE A NO UTILIZAR DEJARLO COMPLETAMENTE SELLADA. (CONECTAR CAP)
- * CIRCUITO ELECTRICO A NO UTILIZAR REMOVER CABLE DEL PANEL ELECTRICO EXISTENTE

DEMOLITION NOTE:

- 01.-ALL ELECTRICAL FIXTURES INSTALLED AT DRYWALLS SHALL BE DISMOUNTED AND TREATED FOLLOWING ALL ELECTRICAL SAFETY CODES, LAST REVISION. (JUNCTION BOX, SWITCH, PANIC BUTTON, ETC.).
- 02.-ALL ELECTRICAL FIXTURES INSTALLED AT CONCRETE BLOCK WALLS SHALL BE TO REMAIN.
- 03.-THE DOORS AND FRAME SHALL BE DISMOUNTED WITH SPECIAL CARE, CONTRACTOR MUST RETURNED TO BUILDING OWNER, (A.E.P.).
- 04.-ALL SURFACES OF THE FLOOR SHALL BE CLEAN AND POLISHED.
- 05.-DAMAGED FLOOR'S TILE UNDER DEMOLISHED WALL OR PARTITIONS SHALL BE REPLACEMENT. 60 SQ.FT IN THIS AREA.

GENERAL NOTE:

- GENERAL CONTRACTOR SHALL PROVIDE SECURITY EQUIPMENT TO ALL WORKERS ACCORDING WITH SECURITY WORKING CODE.
- SHALL LET THE AREA CLEAN AND READY FOR NEXT JOURNAL'S DAY.
- ALL WORK OR JOB CONDITIONS SHALL BE COORDINATED WITH BUILDING ADMINISTRATION AND IN ANY CASE THE WORK OR JOB WILL NOT AFFECT THE NORMAL OPERATION OF THE COURT'S LABOR.
- GENERAL CONTRACTOR MUST PROVIDE A GARBAGE CONTAINER FOR ALL TRASH, AND IS RESPONSIBLE FOR THE APPROPRIATE DISPOSAL.
- GENERAL CONTRACTOR MUST PROVIDE SPECIAL CONTAINERS FOR ALL RECYCLABLE MATERIAL.

IMPORTANT NOTE:

- ALL DATA, TELEPHONE OR COMPUTER LAN'S CABLE OR CIRCUIT FIND IN DEMOLITION PROCESS, SHALL BE SAVED , ROLLED AT CEILING OR FLOOR AT THE SAME FIND PLACE.

AIR CONDITIONER NOTE:

- THE AIR SUPPLY IS SHOWN IN THIS PLAN FOR CEILING INFORMATION ONLY, MECHANICAL WORK IS NOT INCLUDE IN THIS PROJECT.

AT

R E V I S I O N S	NO.	DESCRIPTION	DATE	BY

TRIBUNAL GENERAL DE JUSTICIA
OFICINA DE ADMINISTRACION DE LOS TRIBUNALES
DIRECTORIA DE ADMINISTRACION
OFICINA DE ADMINISTRACION Y CONSERVACION DE LOCALES

APPROVED BY: _____ APPROVED DATE: _____

PROJECT NAME: DIGITALIZACION PLANOS RAMA JUDICIAL(Actualizacion 5-10-10)

PROJECT LOCATION: TRIBUNAL SUPREMO

DRAWING DESCRIPTION: PLANTA DE DEMOLICION

CHECKED BY: _____ GERENTE DE PROYECTO: _____

DRAWING BY: P.MORALES PROJECT DATE: 21-ENERO-2025

FILE NAME: 1601-A-SECOND.dwg PRINTING DATE: 21-ENERO-2025

OF: AD-01 SHEET NO. 1601-A-SECOND.dwg