


NO.	DESCRIPTION	DATE	BY

TRIBUNAL GENERAL DE JUSTICIA
 OFICINA DE ADMINISTRACION DE LOS TRIBUNALES
 DIRECTORIA DE ADMINISTRACION
 OFICINA DE ADMINISTRACION Y CONSERVACION DE LOCALES

APPROVED BY: ENCARGADO DEL AREA
 APPROVED DATE: PROJECT APPROVED DATE:

PROJECT NAME: ESTRUCTURAL DISTRIBUTION	GERENTE DE PROYECTO: PROJECT MGR.
PROJECT LOCATION: C.J. DE CAROLINA	PROJECT DATE: PROJECT DATE:
DRAWING DESCRIPTIONS: EXISTING FLOOR PLAN	ESPECIALISTA: ING.
SHEET NO.:	CHECKED BY: MR. OR MSR.
OF: A-02	DRAWING DATE: PLOT DATE:
NO.	DRAWING SCALE: DWG. SCALE:
	FILE NAME:

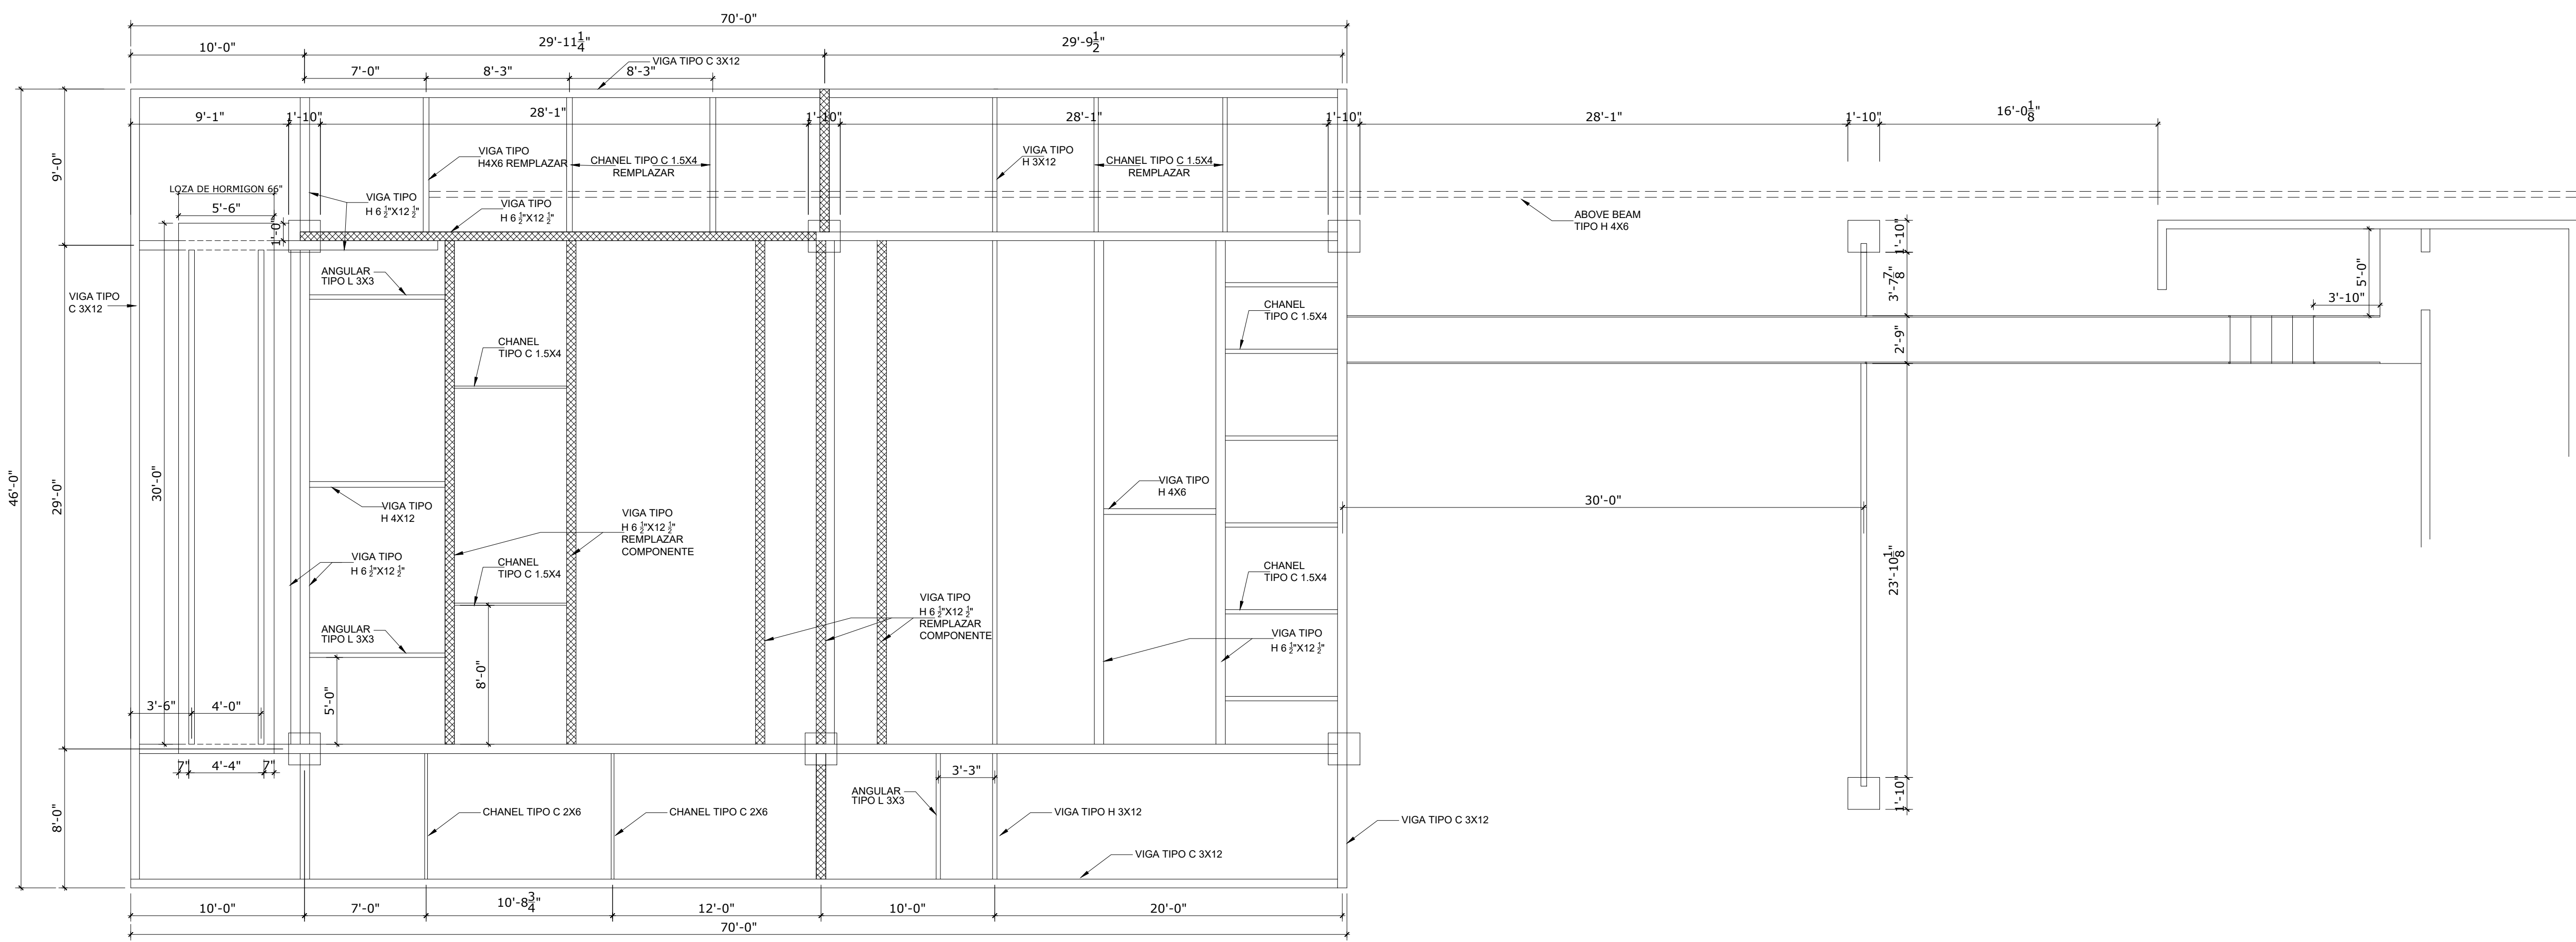

EXISTING FLOOR PLAN (BASE CHILLER)
 SCALE: 3/16"=1'-0"