


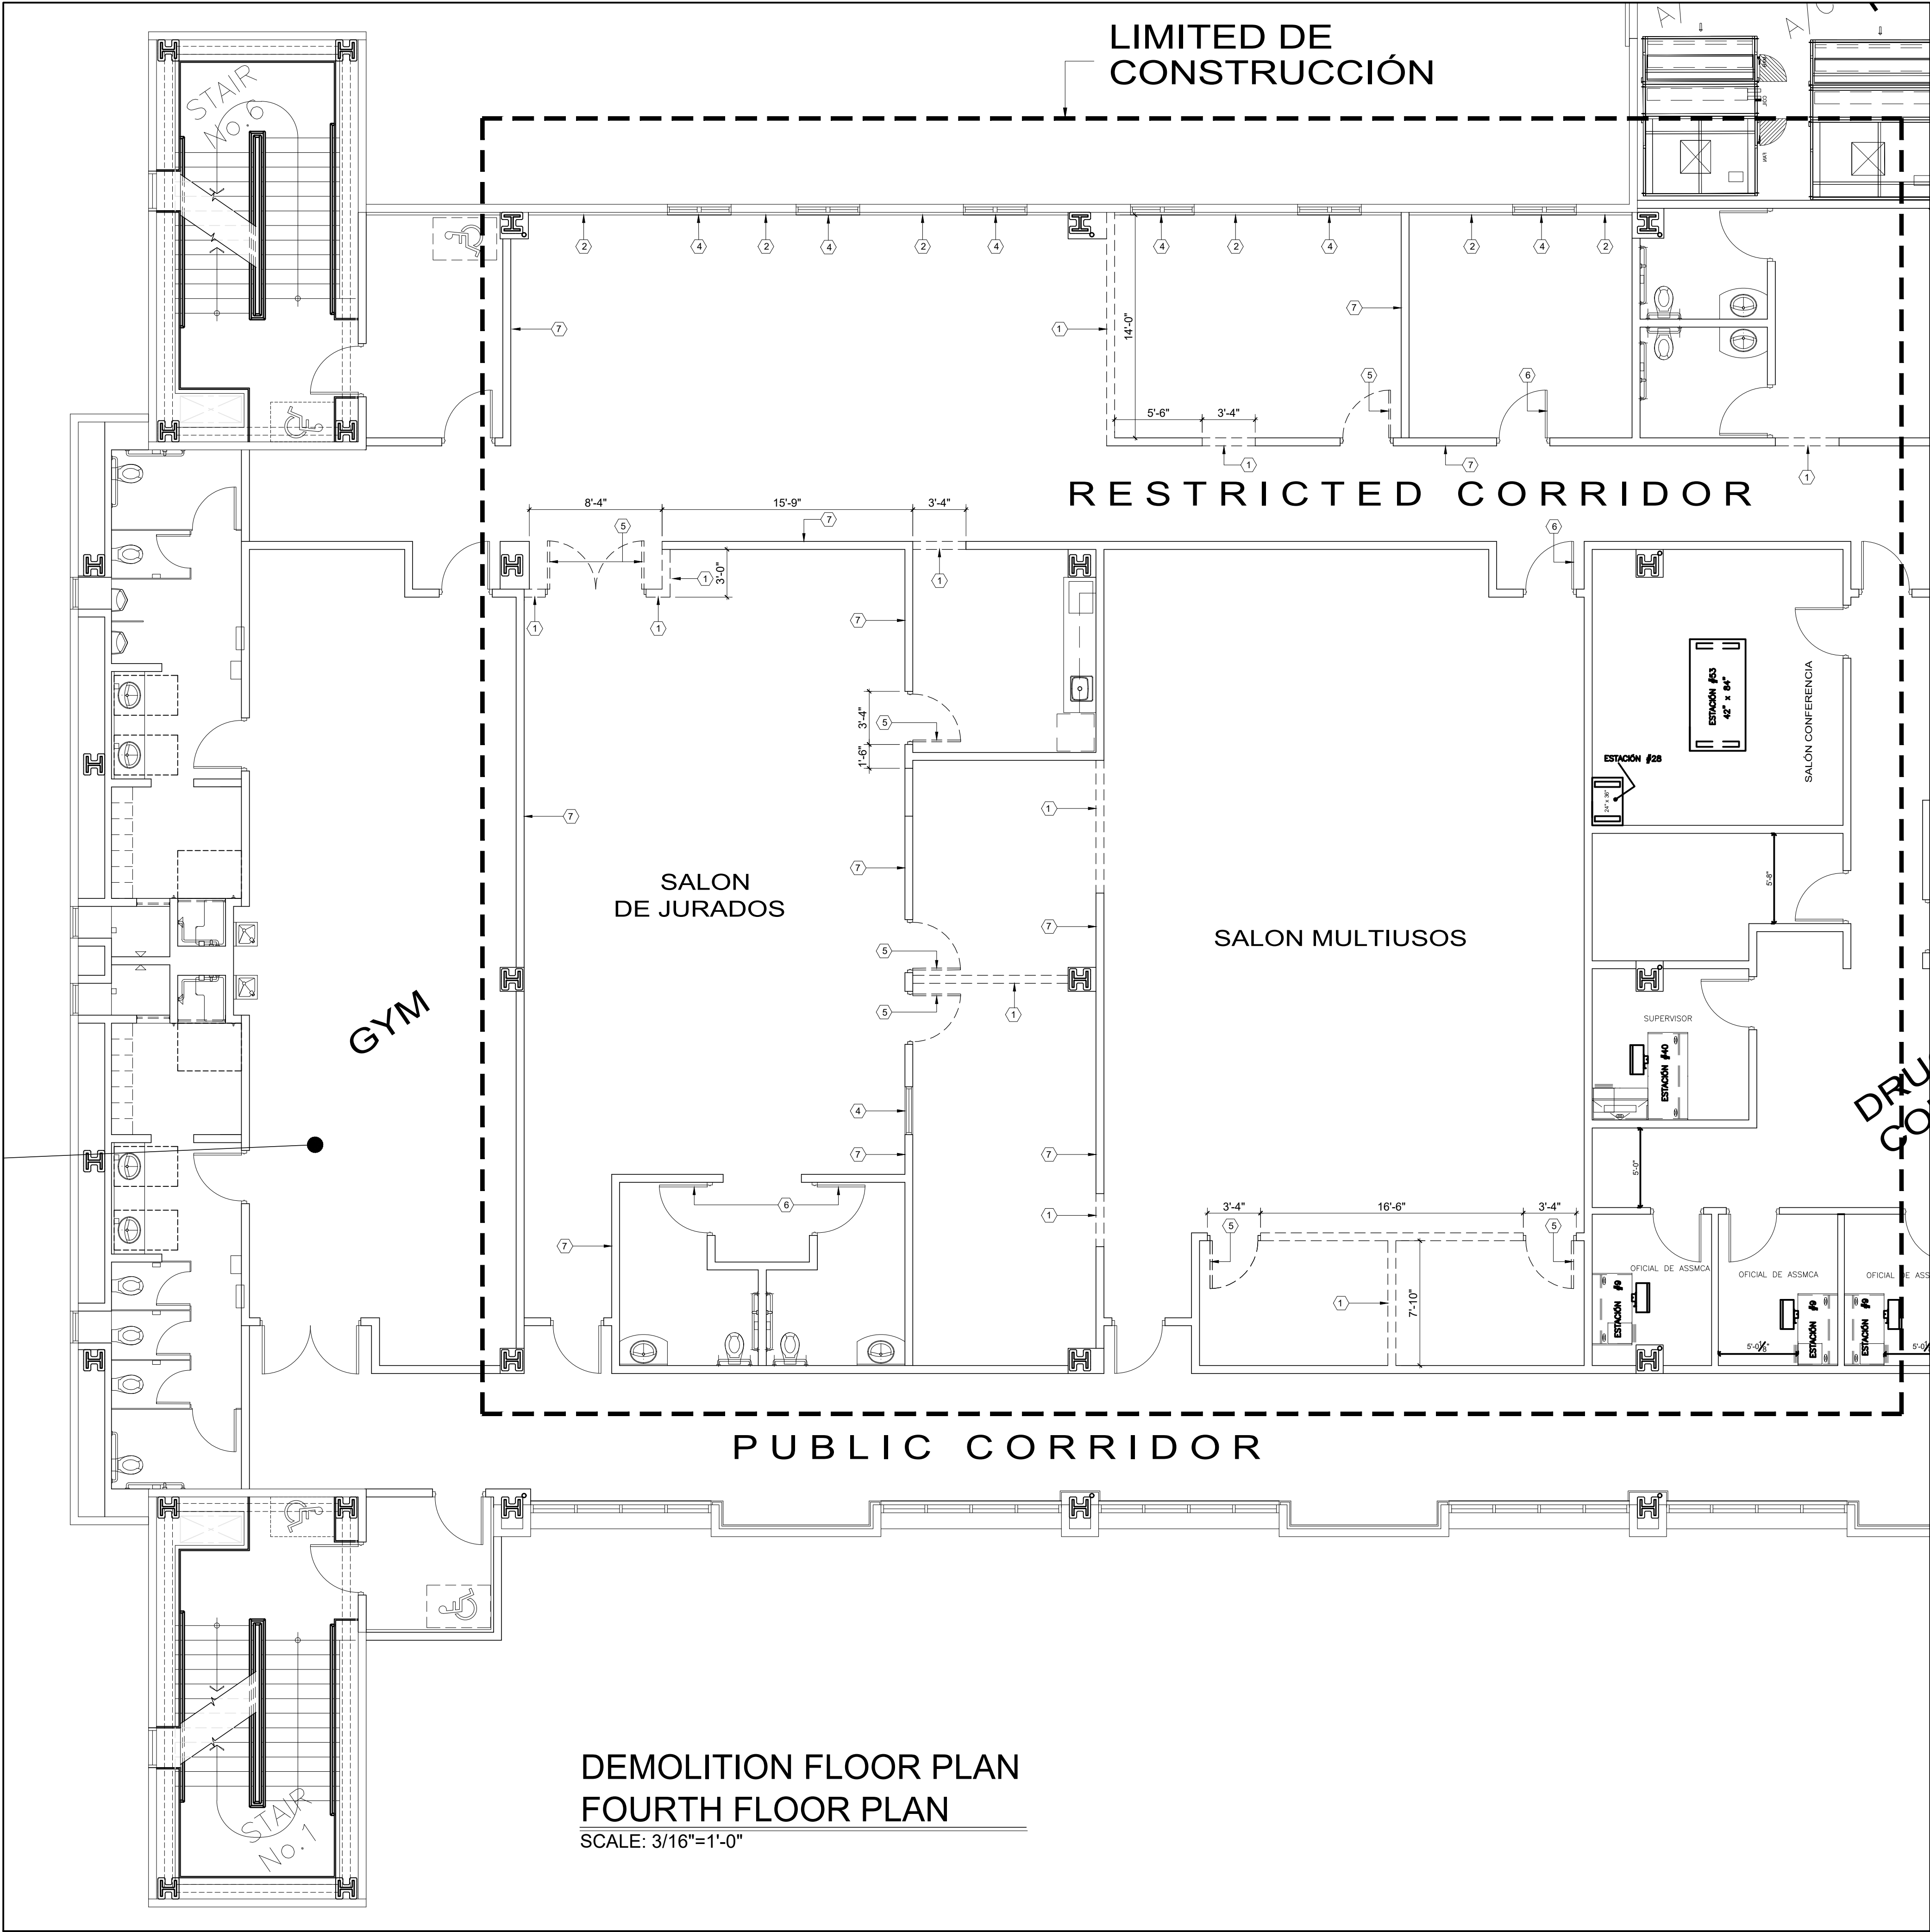

DEMOLITION FLOOR PLAN
FOURTH FLOOR PLAN
SCALE: 3/16"=1'-0"

DEMOLITION NOTE:

- 01.-ALL ELECTRICAL FIXTURES INSTALLED AT DRYWALLS SHALL BE DISMOUNTED AND TREATED FOLLOWING ALL ELECTRICAL SAFETY CODES, LAST REVISION. (JUNCTION BOX, SWITCH, PANIC BUTTON, ETC.).
- 02.-ALL ELECTRICAL FIXTURES INSTALLED AT CONCRETE BLOCK WALLS SHALL BE TO REMAIN.
- 03.-THE DOORS AND FRAME SHALL BE DISMOUNTED WITH SPECIAL CARE, CONTRACTOR MUST RETURNED TO BUILDING OWNER, (A.E.P.).
- 04.-ALL SURFACES OF THE FLOOR SHALL BE CLEAN AND POLISHED.
- 05.-DAMAGED FLOOR'S TILE UNDER DEMOLISHED WALL OR PARTITIONS SHALL BE REPLACEMENT. 60 SQ.FT IN THIS AREA.

GENERAL NOTE:

- GENERAL CONTRACTOR SHALL PROVIDE SECURITY EQUIPMENT TO ALL WORKERS ACCORDING WITH SECURITY WORKING CODE.
- SHALL LET THE AREA CLEAN AND READY FOR NEXT JOURNAL'S DAY.
- ALL WORK OR JOB CONDITIONS SHALL BE COORDINATED WITH BUILDING ADMINISTRATION AND IN ANY CASE THE WORK OR JOB WILL NOT AFFECT THE NORMAL OPERATION OF THE COURT'S LABOR.
- GENERAL CONTRACTOR MUST PROVIDE A GARBAGE CONTAINER FOR ALL TRASH, AND IS RESPONSIBLE FOR THE APPROPRIATE DISPOSAL.
- GENERAL CONTRACTOR MUST PROVIDE SPECIAL CONTAINERS FOR ALL RECYCLABLE MATERIAL.

IMPORTANT NOTE:

- ALL DATA, TELEPHONE OR COMPUTER LAN'S CABLE OR CIRCUIT FIND IN DEMOLITION PROCESS, SHALL BE SAVED , ROLLED AT CEILING OR FLOOR AT THE SAME FIND PLACE.

AIR CONDITIONER NOTE:

- THE AIR SUPPLY IS SHOWN IN THIS PLAN FOR CEILING INFORMATION ONLY, MECHANICAL WORK IS NOT INCLUDE IN THIS PROJECT.

LEYENDA:

- 1. PARED DE GYPSUM BOARD A DEMOLER
- 2. COLUMNA O PARED DE HORMIGÓN A PERMANECER
- 3. PARED DE BLOQUE A PERMANECER
- 4. CRISTAL FIJO A PERMANESER
- 5. PUERTA EXISTENTE A REMOVER
- 6. PUERTA EXISTENTE A PERMANECER
- 7. PARED DE GYPSUM BOARD A PERMANECER
- 8. VENTANILLA A DEMOLER

AT

R E V I S I O N S		BY
NO.	DESCRIPTION	DATE

TRIBUNAL GENERAL DE JUSTICIA
OFICINA DE ADMINSTRACION DE LOS TRIBUNALES
DIRECTORIA DE ADMINISTRACION
OFICINA DE ADMINISTRACION Y CONSERVACION DE LOCALES

APPROVED BY: _____
APPROVED SIGN: _____
APPROVED DATE: _____

PROJECT NAME:
CENTRO JUDICIAL CAGUAS

PROJECT LOCATION:
4 to. PISO DEL CENTRO JUDICIAL DE CAGUAS

DATE OF ISSUE:
PLANTA DE DEMOLICION

DESIGNED BY:
OSCAR HERNANDEZ

CHECKED BY:
CARLOS RODRIGUEZ

DRAWING BY:
P. MORALES

PRINTING DATE:
FEBRERO-2024

DRAWING SCALE:
1/4"=1'-0"

SHEET NO.:
AD-01

OF:
09