


REVISIONS	
NO.	DESCRIPTION


TRIBUNAL GENERAL DE JUSTICIA
 OFICINA DE ADMINISTRACION DE LOS TRIBUNALES
 DIRECTORIA DE ADMINISTRACION
 OFICINA DE ADMINISTRACION Y CONSERVACION DE LOCALES

APPROVED BY: _____ APPROVED DATE: _____
 APPROVED SIGN: _____


PROJECT NAME: OAT - PISO GROUND - PROPIEDAD	GERENTE DE PROYECTO: OSCAR HERNANDEZ
PROJECT LOCATION: OFICINA DE ADMINISTRACION DE TRIBUNALES	PROJECT DATE: SEPT 2024
DRAWING DESCRIPTIONS: ELEVACION INFRAESTRUCTURA ELECTRICA	PRINTING DATE: SEPT 2024
CHECKED BY: ING. DANIEL PADILLA	DRAWING BY: PETER RUBI
SHEET NO.: 7	FILE NAME: 3/4"=1'-0"
OF: 12	

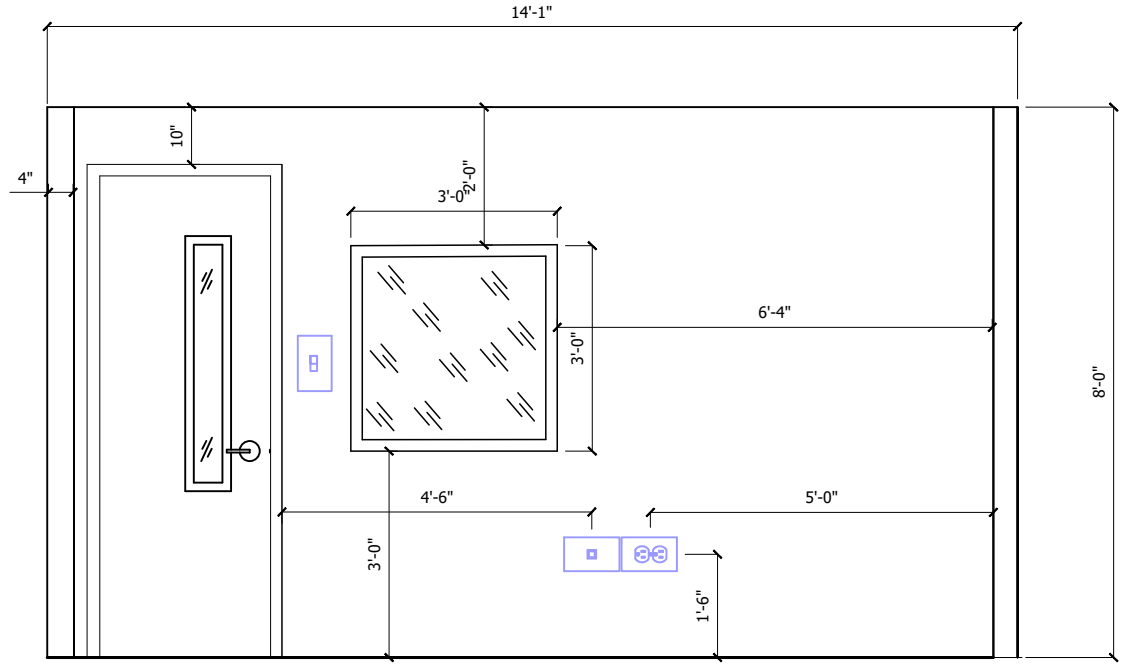


ELEVACION ELECTRICA - A
 ESCALA: 3/4"=1'-0"

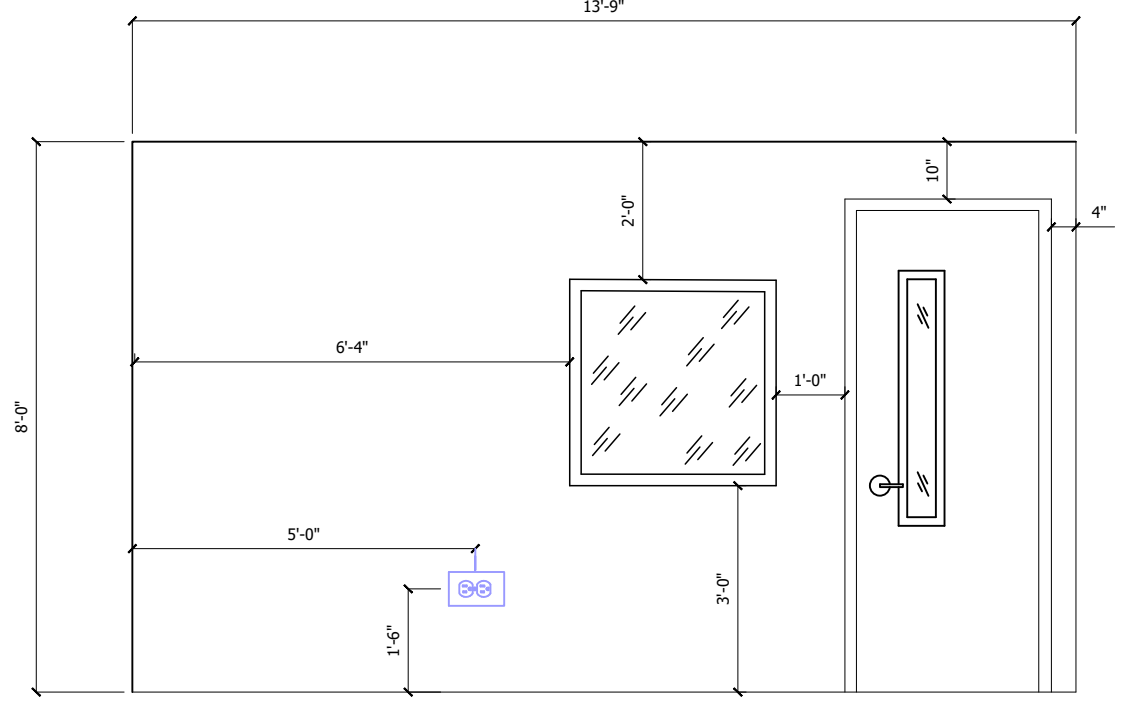

ELEVACION ELECTRICA - B
 ESCALA: 3/4"=1'-0"

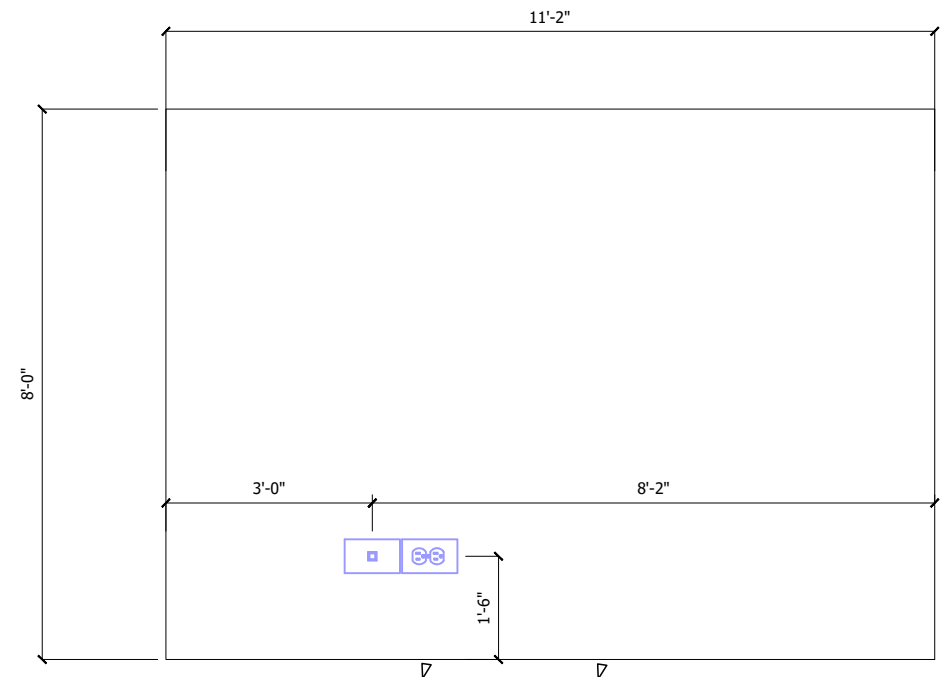

ELEVACION ELECTRICA - C
 ESCALA: 3/4"=1'-0"

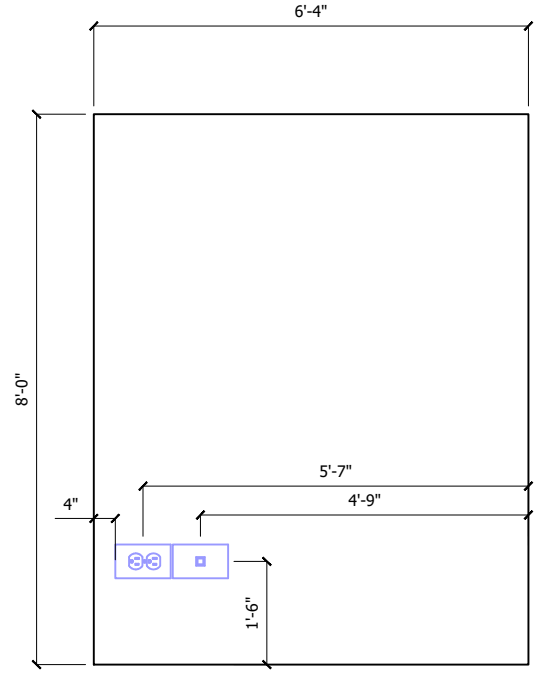

ELEVACION ELECTRICA - D
 ESCALA: 3/4"=1'-0"