

PROJECT NAME:
DIGITALIZACION PLANOS RAMA JUDICIAL(Actualizacion 5-10-10)

PROJECT LOCATION:
TRIBUNAL SUPREMO

DRAWING DESCRIPTIONS:
DETALLES TIPICOS

GERENTE DE PROYECTO:
PROJECT DATE: 21-ENERO-2025

ESPEC. EN ADMINIST.
CHECKED BY: P.MORALES

DRAWING BY: P.MORALES

FILE NAME: 1601-A-SECOND.dwg

SHEET NO. A-05

OF:



PROJECT NAME:
TRIBUNAL GENERAL DE JUSTICIA
OFICINA DE ADMINISTRACION DE LOS TRIBUNALES
DIRECTORIA DE ADMINISTRACION
OFICINA DE ADMINISTRACION Y CONSERVACION DE LOCALES

APPROVED BY: _____

APPROVED SIGN: _____

APPROVED DATE: _____

R E V I S I O N S			
NO.	DESCRIPTION	DATE	BY

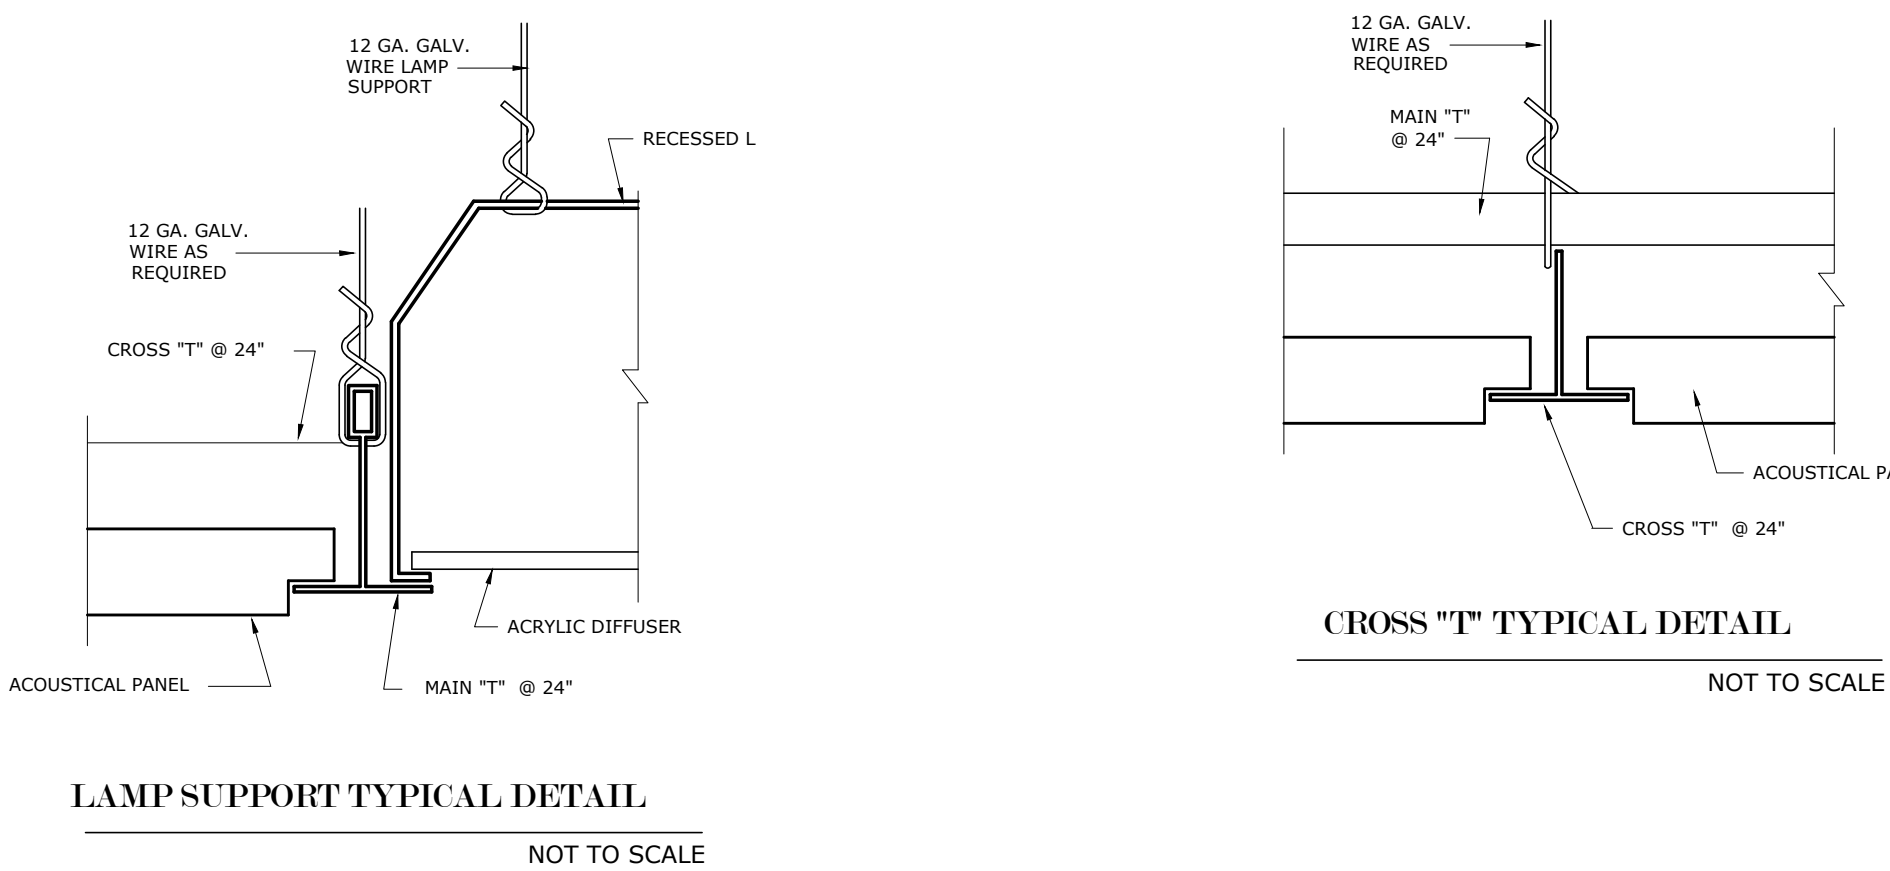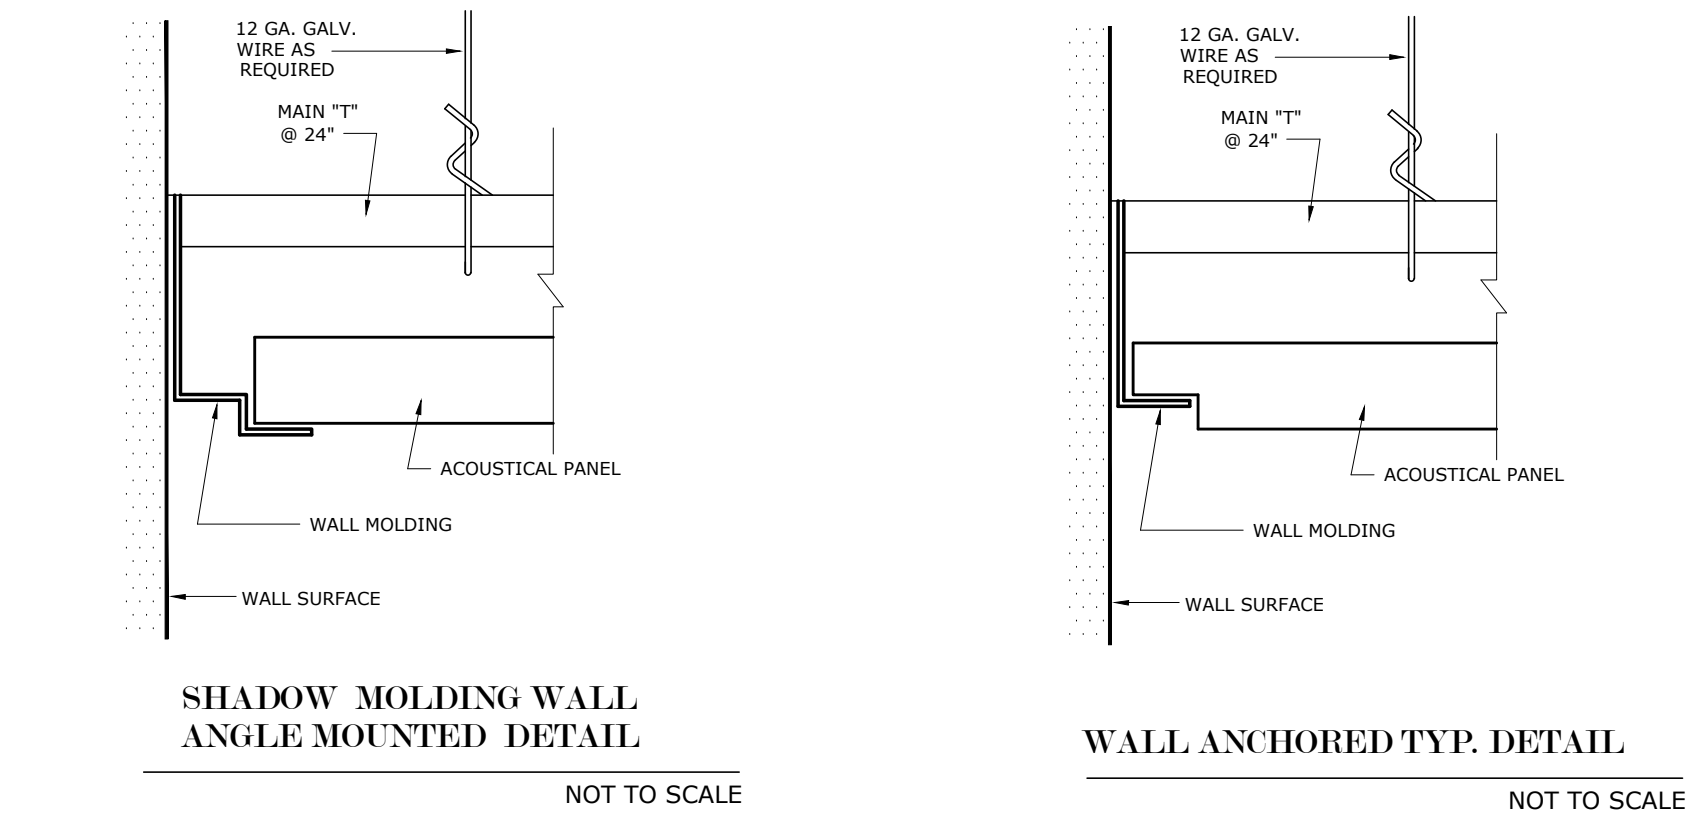

SUSPENDED CEILING TYPICAL DETAILS

General Notes:

ALL CEILING SYSTEM SHALL BE NEW AS SPECIFICATION IN THIS SHEET.
AIR CONDITIONERS SHALL BE REINSTALLED BEFORE CEILING INSTALLATION.
ALL WALL THAT BE ERECTED UNTIL CEILING SLAB SHALL BE INSTALLED FIRST.
ALL WALLS SHALL BE PAINTED BEFORE INSTALL THE SUSPENDED CEILING.

AIR CONDITIONER NOTE:

THE AIR SUPPLY IS SHOWN IN THIS PLAN FOR CEILING INFORMATION ONLY,
MECHANICAL WORK IS NOT INCLUDE IN THIS PROJECT.

CONSTRUCTION NOTE:

1.-THE FISSURED SHALL BE:


- LAY-IN TYPE.
- 5/8"x24"x24".
- WHITE COLOR.
- SHADOWLINE TAPERED EDGE.

2.-ALL CEILING LAMP SHALL BE:

- ELECTRONIC BALLASTS DESIGNED FOR T8 LAMPS.
- 3" DEEP CELL PARABOLIC SCREEN.
- COLOR "SILVER REFLECTOR."
- 24"x24" FULL SIZE.
- LAMP COLOR 741.
- LAMP TYPE: FB32-6"U
- 9 CELL MODEL.

3.-THE HUNG CEILING FRAMING SHALL BE:

- WHITE COLOR.
- 7/8" SIZE.
- INSTALL 8"-3" HEIGHT FROM FINISH FLOOR.

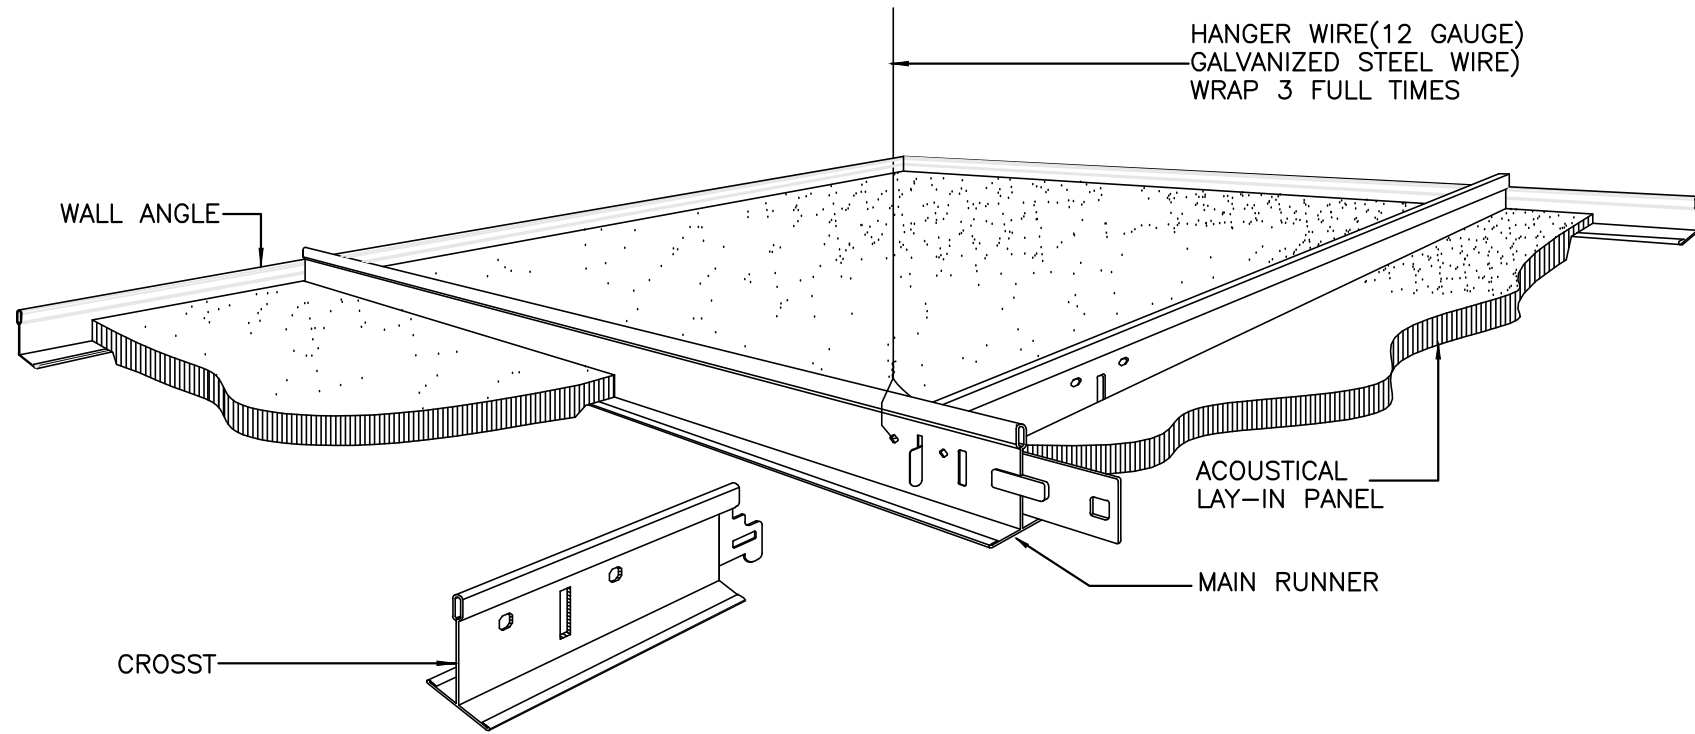

ACOUSTICAL HUNG CEILING
ASSEMBLY DETAIL-ISOMETRIC VIEW

NOT TO SCALE