



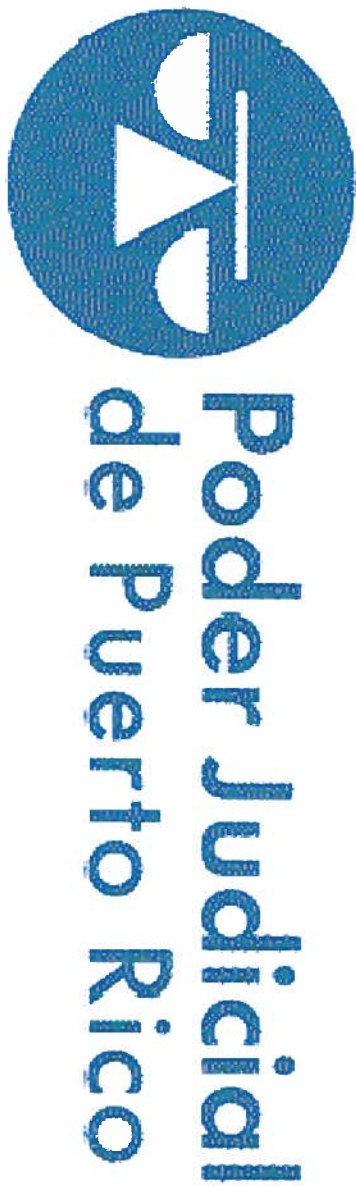

OFICINA DE LA ADMINISTRACION DE LOS TRIBUNALES (OAT)
DIRECTORIA DE ADMINISTRACION
OFICINA DE ADMINISTRACION Y CONSERVACION DE LOCALES

PLANOS PARA CONSTRUCCIÓN: SALA ESPECIALIZADA DE VIOLENCIA DOMESTICA AGUADILLA, PUERTO RICO

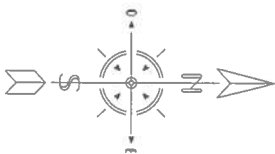

PRESENTATION DOCUMENTS

INDEX OF DRAWINGS:

01.	TTT-01	HOJA DE TITULO
02.	AD-01	PLANTA DE DEMOLICION EXISTENTE
03.	AD-02	PLANTA DE DEMOLICION DE TECHO REFLEJADO
04.	A-01	PLANTA DE PISO PROPUESTA
05.	A-02	PLANTA PROPUESTA DE PLAFON REFLEJADO Y DETALLES
06.	A-03	PLANTA MOBILIARIO
07.	A-04	HOJA DE PUERTAS Y DETALLES TYPICOS
08.	A-05	DETALLES TYPICOS DE CELDA, RAILING Y PORTON
09.	A-06	TIPOS DE PAREDES Y DETALLES GENERALES
09.	A-07	DETALLES TYPICOS DE CONSTRUCCION
10.	E-01	PLANTA DE LUCES
11.	E-02	PLANTA DE POWER
12.	S-01	PLANTA STUCTURAL Y DETALLES

PROJECT STAFF:


Ing. Daniel Padilla Velez / Administrador Oficina
Ing. Daniel Padilla Velez / Especialista de Proyecto
Sr. Pedro Morales / Deliniente

PROJECT NAME: SALA ESPECIALIZADA DE VIOLENCIA DE GENERO	
PROJECT LOCATION: CENTRO JUDICIAL DE AGUADILLA	
DRAWING DESCRIPTIONS: HOJA DE PRESENTACION	
ING. D. PADILLA	GERENTE DE PROYECTO: M. HERNANDEZ
CHECKED BY: Ing. D.PADILLA	PROJECT DATE: 10-OCT-2024
DRAWING BY: P.MORALES	PRINTING DATE: 17-JUNIO-2025
FILE NAME: -	DRAWING SCALE: NONE

TRIBUNAL GENERAL DE JUSTICIA OFICINA DE ADMINISTRACION DE LOS TRIBUNALES DIRECTORIA DE ADMINISTRACION OFICINA DE ADMINISTRACION Y CONSERVACION DE LOCALES	
APPROVED BY:	
APPROVED SIGN: _____ APPROVED DATE:	

R E V I S I O N S			
NO.	DESCRIPTION	DATE	BY



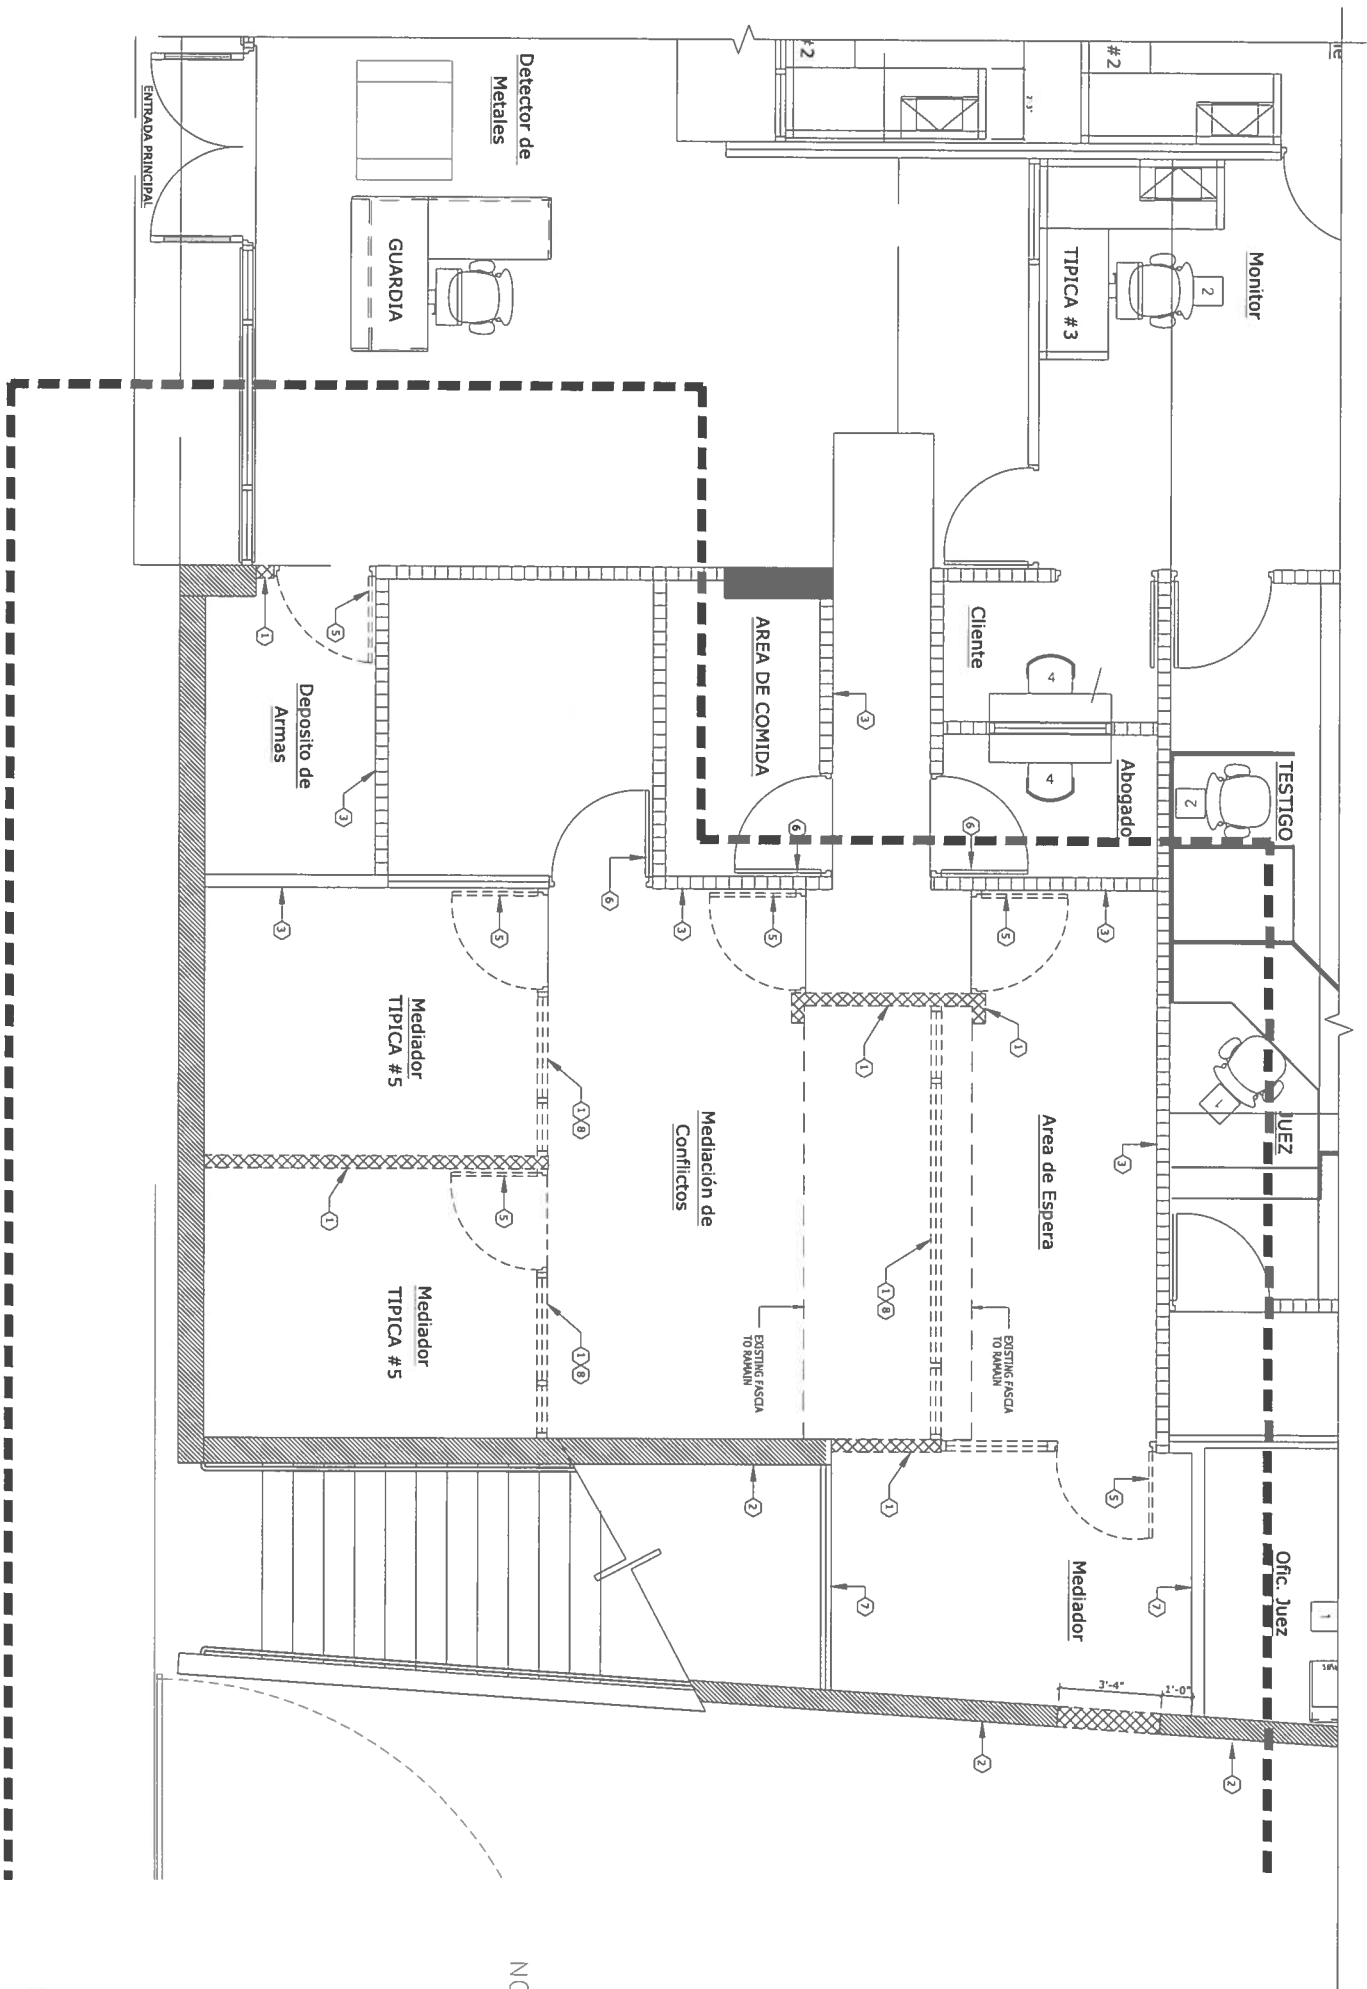

DEMOLITION FLOOR PLAN (MEDIACION DE CONFLICTO)

SCALE: 1/4" = 1'-0"

LEYENDA:

- 1. PARED DE GYPSUM BOARD A DEMOLIR
- 2. COLUMNA O PARED DE HORMIGÓN A PERMANECER
- 3. PARED DE BLOQUE A PERMANECER
- 4. CRISTAL FIJO A PERMANECER
- 5. PUERTA EXISTENTE A REMOVER
- 6. PUERTA EXISTENTE A PERMANECER
- 7. PARED DE GYPSUM BOARD A PERMANECER
- 8. VENTANILLA A DEMOLIR

NOTAS:

- * GABINETE A REMOVER SERÁ REUTILIZADO (COORDINAR CON UN ESPECIALISTA DE LOCALES).
 - * PUERTAS A REMOVER SERÁN ENTREGADAS AL DUEÑO DEL EDIFICIO (COORDINAR CON UN ESPECIALISTA DE LOCALES).
 - * PLOMERÍA EXISTENTE A NO UTILIZAR DEBIDO COMPLETAMENTE SELADA. (CONECTAR CAP)
 - * CIRCUITO ELECTRICO A NO UTILIZAR REMOVER CABLE DEL PANEL ELECTRICO EXISTENTE
- DEMOLITION NOTE:
01. ALL ELECTRICAL FIXTURES INSTALLED AT DRYWALLS SHALL BE DISMOUNTED AND TREATED FOLLOWING ALL ELECTRICAL SAFETY CODES, LAST REVISION. (JUNCTION BOX, SWITCH, PANIC BUTTON, ETC.)
 02. ALL ELECTRICAL FIXTURES INSTALLED AT CONCRETE BLOCK WALLS SHALL BE TO REMAIN TO BUILDING OWNER. (A.E.P.)
 03. THE DOORS AND FRAME SHALL BE DISMOUNTED WITH SPECIAL CARE, CONTRACTOR MUST RETURNED
 04. ALL SURFACES OF THE FLOOR SHALL BE CLEAN AND POLISHED
 05. DAMAGED FLOOR'S TILE UNDER DEMOLISHED WALL OR PARTITIONS SHALL BE REPLACEMENT 60 SQ FT IN THIS AREA.

GENERAL NOTE:

GENERAL CONTRACTOR SHALL PROVIDE SECURITY EQUIPMENT TO ALL WORKERS ACCORDING WITH SECURITY WORKING CODE.

SHALL LET THE AREA CLEAN AND READY FOR NEXT JOURNAL'S DAY.

ALL WORK OR JOB CONDITIONS SHALL BE COORDINATED WITH BUILDING ADMINISTRATION AND IN ANY CASE THE WORK OR JOB WILL NOT AFFECT THE NORMAL OPERATION OF THE COURT'S LABOR.

GENERAL CONTRACTOR MUST PROVIDE A GARAGE CONTAINER FOR ALL TRASH, AND IS RESPONSIBLE FOR THE APPROPRIATE DISPOSAL.

GENERAL CONTRACTOR MUST PROVIDE SPECIAL CONTAINERS FOR ALL RECYCLABLE MATERIAL.

IMPORTANT NOTE:

ALL DATA, TELEPHONE OR COMPUTER LAN'S CABLE OR CIRCUIT FIND IN DEMOLITION PROCESS, SHALL BE SAVED , ROLLED AT CEILING OR FLOOR AT THE SAME FIND PLACE.

AIR CONDITIONER NOTE:

THE AIR SUPPLY IS SHOWN IN THIS PLAN FOR CEILING INFORMATION ONLY, MECHANICAL WORK IS NOT INCLUDE IN THIS PROJECT



R E V I S I O N S			
NO.	DESCRIPTION	DATE	BY

TRIBUNAL GENERAL DE JUSTICIA
OFICINA DE ADMINISTRACION DE LOS TRIBUNALES
DIRECTORIA DE ADMINISTRACION
OFICINA DE ADMINISTRACION Y CONSERVACION DE LOCALES

APPROVED BY: _____

APPROVED SIGN: _____ APPROVED DATE: _____

PROJECT NAME: SALA ESPECIALIZADA DE VIOLENCIA DE GENERO

PROJECT LOCATION: AGUADILLA PUERTO RICO

DRAWING DESCRIPTIONS: PLANTA DE PISO A EXISTENTE

DESIGNED BY: ING. EN ADMINISTRACION DE PROYECTOS
ING. DANIEL PADILLA

CHECKED BY: ING. DANIEL PADILLA

DRAWING BY: P. MORALES

FILE NAME: _____


DERIVANTE DE PROYECTO: _____

PROJECT DATE: _____

PRINTING DATE: SEPTIEMBRE 2025

DRAWING SCALE: 3/8"=1'-0"

AD-01

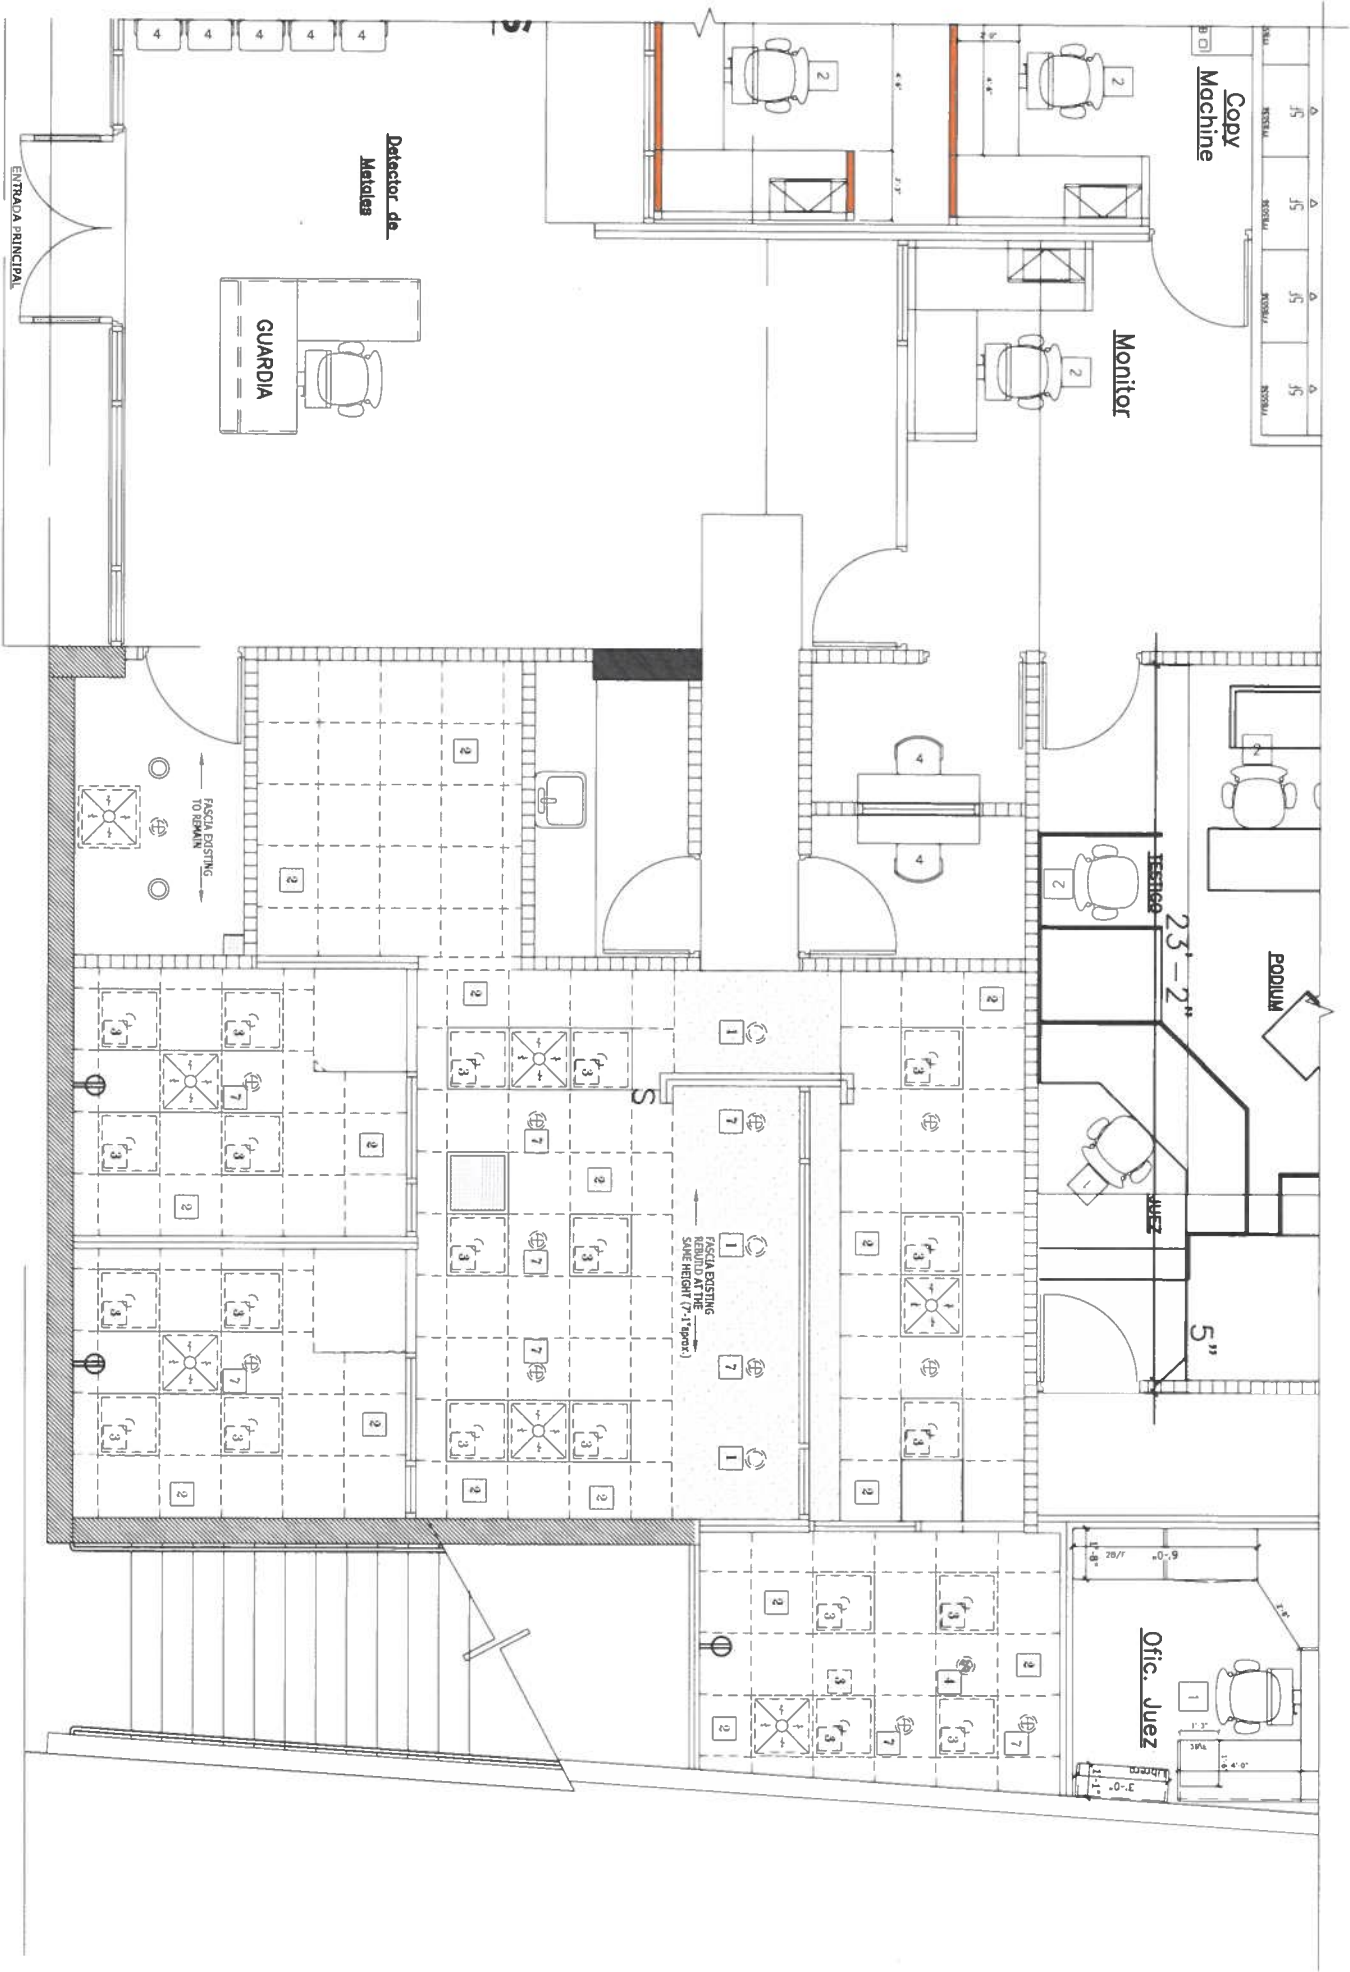

DEMOLITION CEILING FLOOR PLAN (MEDIACION DE CONFLICTO)

SCALE 3/8"=1'-0"

- DEMOLITION LEGEND:**
- EXISTING CEILING SPOTLIGHT TO BE REMOVED.
 - AREA OF ACOUSTICAL HUNG CEILING SYSTEM TO BE REMOVED.
 - EXISTING CEILING LAMPS TO BE REMOVED
 - EXISTING SMOKE DETECTOR TO BE RELOCATED
 - EXISTING RETURN AIR GRILLE TO BE RELOCATED
 - EXISTING AIR SUPPLY DUCT TO BE RELOCATED
 - EXISTING SPRINKLER TO BE RELOCATED.
 - EXISTING EXIT LIGHT TO BE REMOVED

PROJECT NAME: SALA ESPECIALIZADA DE VIOLENCIA DE GENERO	
PROJECT LOCATION: AGUADILLA PUERTO RICO	
DRAWING DESCRIPTIONS: PLANTA DE PISO A EXISTENTE	
PROJECT NO. AD-02	DATE 01
CHECKED BY: ING. DANIEL PADILLA	GERENTE DE PROYECTO
DRAWING BY: P.MORALES	PROJECT DATE:
FILE NAME:	PRINTING DATE: SEPTIEMBRE 2025
	DRAWING SCALE: 3/8=1'-0"


TRIBUNAL GENERAL DE JUSTICIA
OFICINA DE ADMINISTRACION DE LOS TRIBUNALES
DIRECTORIA DE ADMINISTRACION
OFICINA DE ADMINISTRACION Y CONSERVACION DE LOCALES

APPROVED BY:

APPROVED SIGN: _____ APPROVED DATE:

REVISIONS			
NO.	DESCRIPTION	DATE	BY

O
A
T

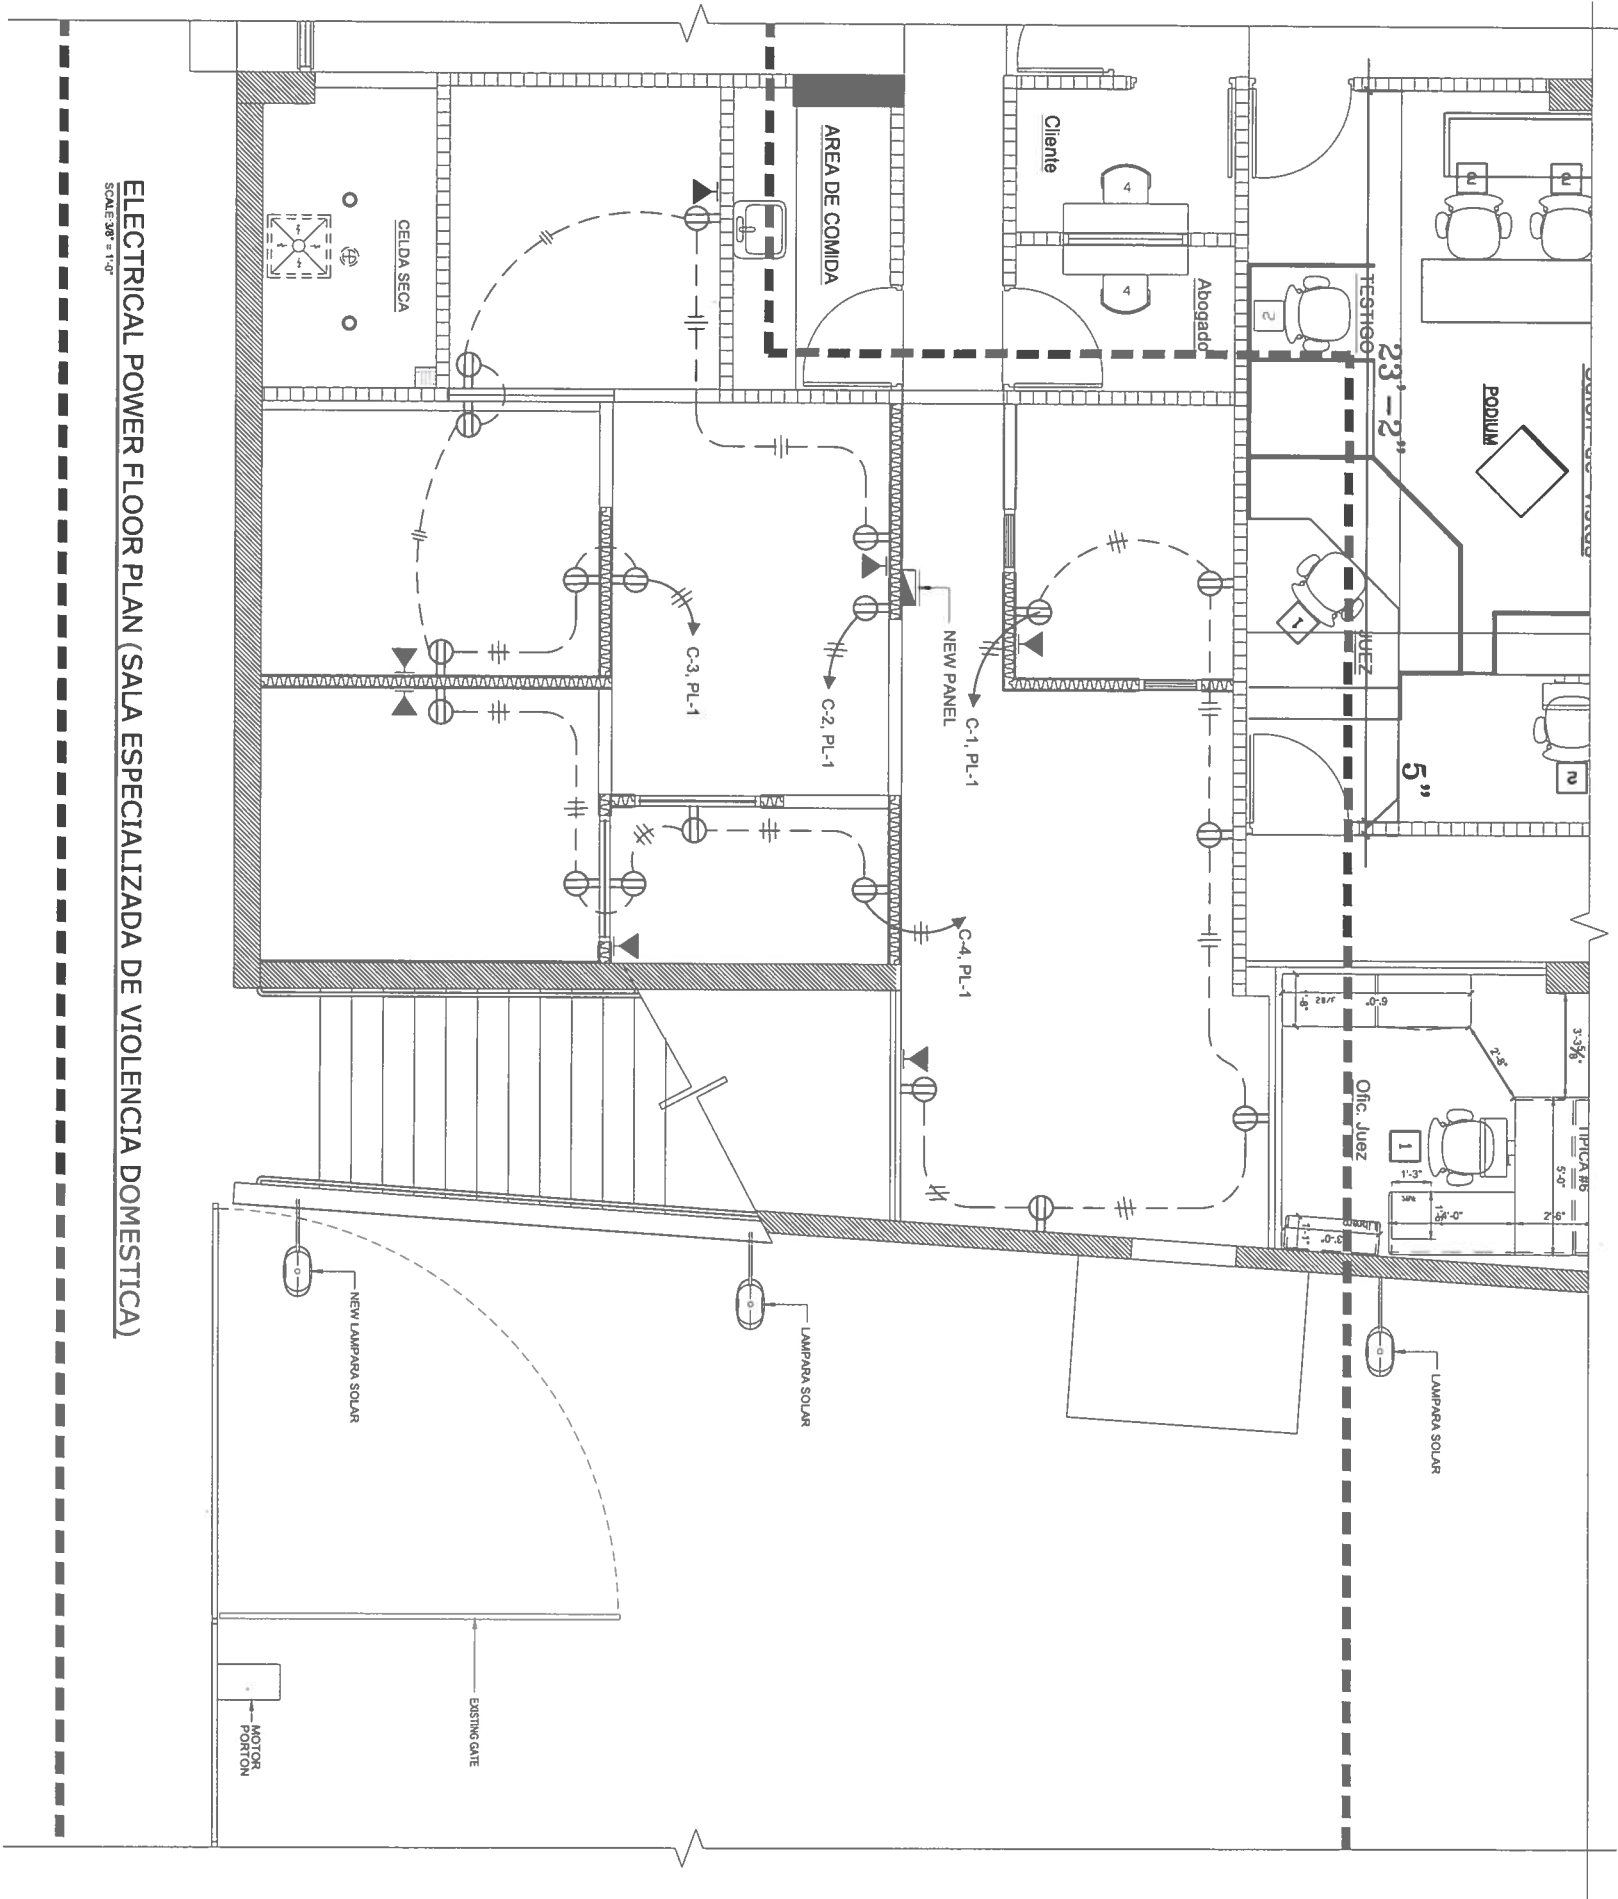

ELECTRICAL POWER FLOOR PLAN (SALA ESPECIALIZADA DE VIOLENCIA DOMESTICA)

SCALE 3/8" = 1'-0"

- LEGEND:
- NEW 120V 20AMP TO BE INSTALLED
 - DUPLEX RECEPTACLE @ 1'-5" A.F.F.
 - NEW POWER POLE TO BE INSTALLED
 - NEW ELECTRICAL BREAKER PANEL TO BE INSTALLED, EQUAL OR SIMILAR TO SQUARED 100amp, 245PSARE, MAIN BREAKER LOAD CENTER, MODEL: HOM2448M100PCVP
 - NEW PROVISION FOR DATA COMMUNICATION TO BE INSTALLED
 - SHALL INCLUDED CONDUIT AND BOX

GENERAL NOTES

- UNLESS OTHERWISE INDICATED ALL WIRES AND CABLES SHALL BE #12 AWG. UNLESS OTHERWISE ALL WIRES AND CABLES SHALL BE COPPER. UP TO #10 AWG USE WIRE. LARGER SIZES USE CABLE.
- ALL IN DOOR WIRES & CABLES SHALL BE THW/THHN-600 VOLTS INSULATION - STRANDED WIRE.
- PROVIDE GROUND WIRE IN ALL CONDUITS. (#12 AWG GREEN CABLE BETWEEN RECEPTACLES GROUNDING SCREW)
- UNLESS OTHERWISE INDICATED ALL CONDUITS SHALL BE PVC SCH 40 AND 3/4" Ø MIN.
- ALL UNDERGROUND CONDUITS COUPLING SHALL BE WATERTIGHT. AN EXPANSION JOINT COUPLING OF THE REQUIRED TYPE AND SIZE SHALL BE PROVIDED WHENEVER A CONDUIT CROSSES AN EXPANSION JOINT.
- THE CONTRACTOR MUST MAKE SURE THAT THE ENTIRE SYSTEM HAS GROUND CONTINUITY.
- PROVIDE PLASTIC CONDUIT DIVIDERS IN ALL THE UNDERGROUND CONDUITS RUNS AND THE MAXIMUM DISTANCE BETWEEN DIVIDERS NOT EXCEED 4'-0".
- ALL THE ELECTRIC INSTALLATION MUST BE DONE IN NEAT AND WORKMANLINE MANNER, ACCORDING TO THE LAST EDITION OF THE NATIONAL ELECTRICAL CODE (N.E.C.) OF THE PUERTO RICO ELECTRICAL POWER AUTHORITY LATEST STANDARDS AND P.R. TELEPHONE CO. LATEST CODES.
- ALL THE OUTLETS SHALL HAVE THEIR OWN INDEPENDENT OUTLET BOX WITH ITS APPROPRIATE RAISED COVER, COVER PLATE AND FITTINGS. MINIMUM SIZE OF THE OUTLET'S BOX TO BE 4" SQ. BY 1 1/2" DEEP. EXACT SIZE OF THE OUTLET'S BOX TO BE DETERMINED ACCORDING TO THE MAXIMUM NUMBER OF CONDUCTORS IN THE BOX PER N.E.C. ARTICLE 310-SECTION 6.
- PROVIDE GROUND CABLES FOR GROUNDING PURPOSES, IN ALL PVC PIPING.
- ALL WORK ON EXISTING ENERGIZED LINE SHALL BE DONE BY L.U.M.A. AT CONTRACTOR EXPENSES.
- ALL EQUIPMENTS AND ELECTRICAL INSTALLATIONS SHALL BE CONSTRUCTED ACCORDING TO ANSI, NEMA, ULIMA & PREPRA STANDARDS.
- ROUTES OF CONDUITS SHOWN IN LAYOUT IS SUGGESTING AND INTENDED ONLY TO INDICATE ELECTRICAL CONNECTIONS, INTERCONNECTIONS BETWEEN OUTLETS. EXACT ROUTING SHALL BE DETERMINED AT JOB SITE TO CONFORM WITH STRUCTURAL CONDITIONS.
- CONTRACTOR SHALL BALANCE ALL LOADS IN EACH PANEL.


PROJECT NAME: SALA ESPECIALIZADA DE VIOLENCIA DE GENERO	
PROJECT LOCATION: AGUADILLA PUERTO RICO	
DRAWING DESCRIPTIONS: PLANTA ELECTRICA DE POWER	
DESIGNED BY: ING. DANIEL PADILLA	GERENTE DE PROYECTO:
CHECKED BY: ING. DANIEL PADILLA	PROJECT DATE:
DRAWING BY: P.MORALES	PRINTING DATE: OCTUBRE 2024
FILE NAME:	DRAWING SCALE: 3/8=1'-0"

TRIBUNAL GENERAL DE JUSTICIA
OFICINA DE ADMINISTRACION DE LOS TRIBUNALES
DIRECTORIA DE ADMINISTRACION
OFICINA DE ADMINISTRACION Y CONSERVACION DE LOCALES

APPROVED BY:
APPROVED SIGN: _____ APPROVED DATE:

R E V I S I O N S			
NO.	DESCRIPTION	DATE	BY

O
A
T

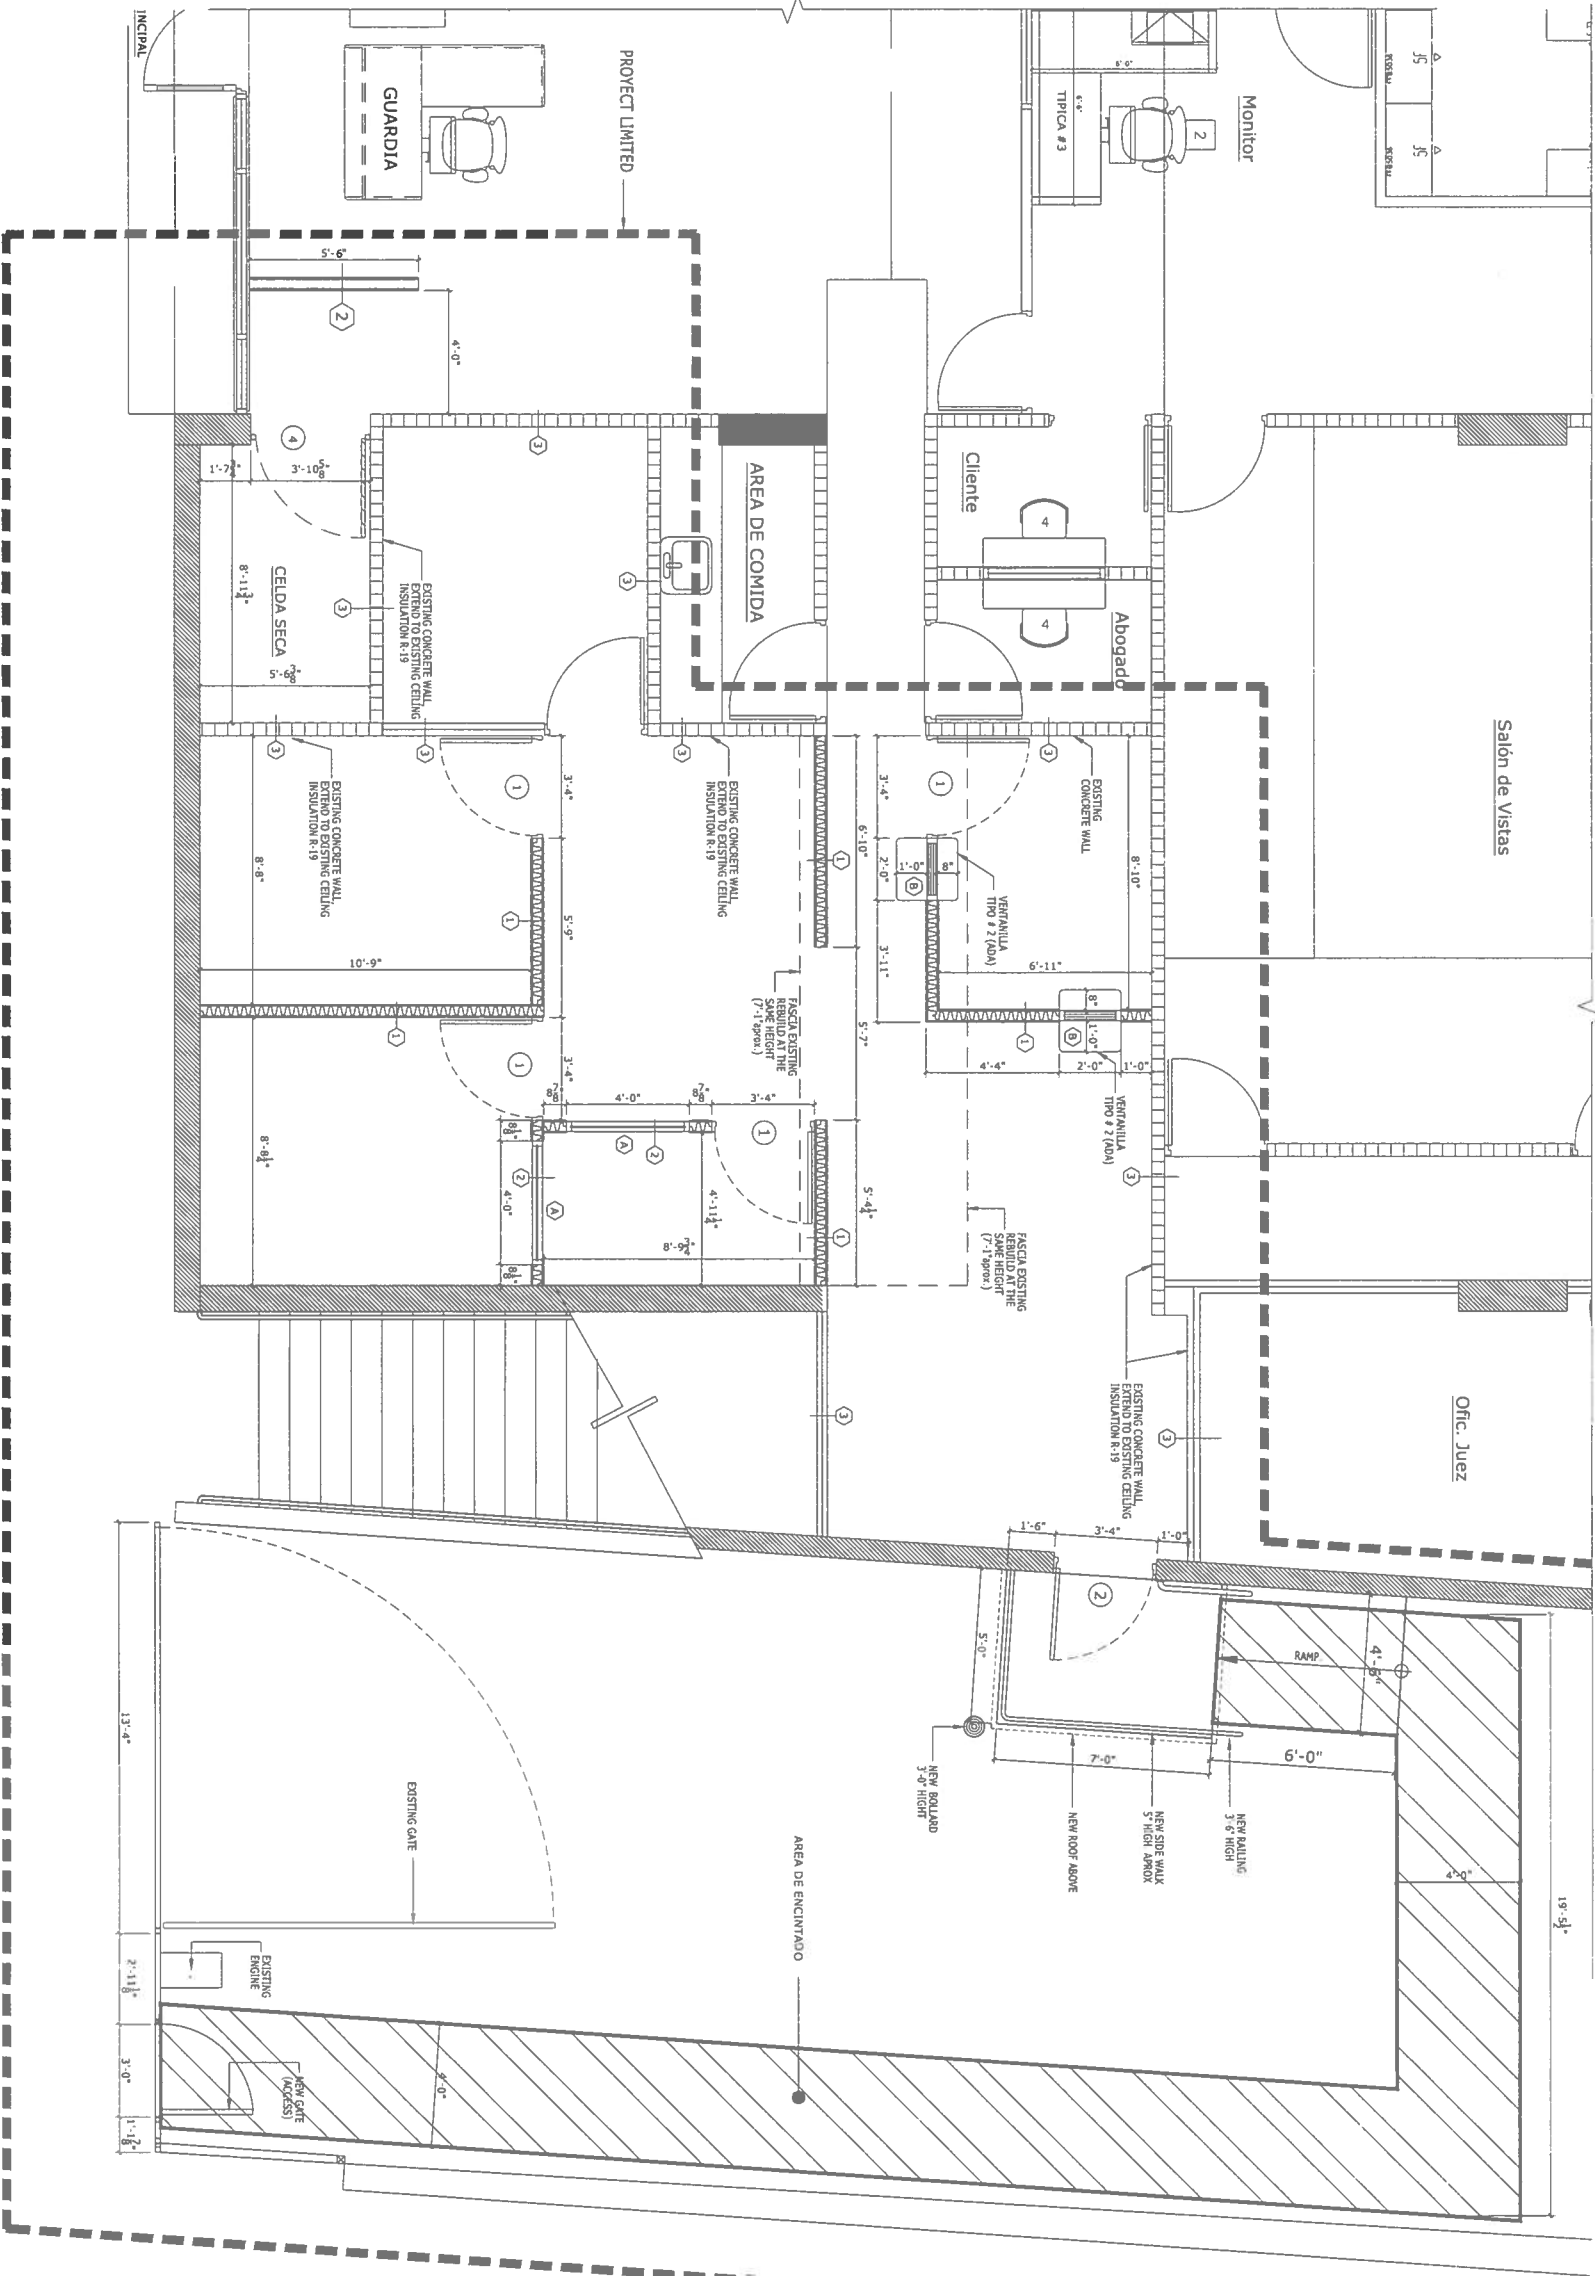

PROPOSED FLOOR PLAN (SALA ESPECIALIZADA DE VIOLENCIA DE GENERO)

SCALE 1/8" = 1'-0"


- LEYENDA
- PARED DE GYPSUM EXISTENTE
 - PARED DE GYPSUM A NUEVAS
 - CRISTAL FIJO
 - VENTANILLA
 - PUERTA EXISTENTE
 - PUERTA A INSTALARSE
 - TERMINACIONES
 - CRISTAL FIJO

PROJECT NAME: SALA ESPECIALIZADA DE VIOLENCIA DE GENERO	
PROJECT LOCATION: AGUADILLA PUERTO RICO	
DRAWING DESCRIPTIONS: PLANTA DE PISO A EXISTENTE	
PROJECT NO. A-01	ESPEC. EN ADMINIST. ING. DANIEL PADILLA
CHECKED BY: ING. DANIEL PADILLA	GERENTE DE PROYECTO:
DRAWING BY: P. MORALES	PROJECT DATE:
FILE NAME:	PRINTING DATE: OCTUBRE 2024
	DRAWING SCALE: 3/8"=1'-0"


TRIBUNAL GENERAL DE JUSTICIA OFICINA DE ADMINISTRACION DE LOS TRIBUNALES DIRECTORIA DE ADMINISTRACION OFICINA DE ADMINISTRACION Y CONSERVACION DE LOCALES	
APPROVED BY:	
APPROVED SIGN: _____ APPROVED DATE:	

REVISIONS			
NO.	DESCRIPTION	DATE	BY




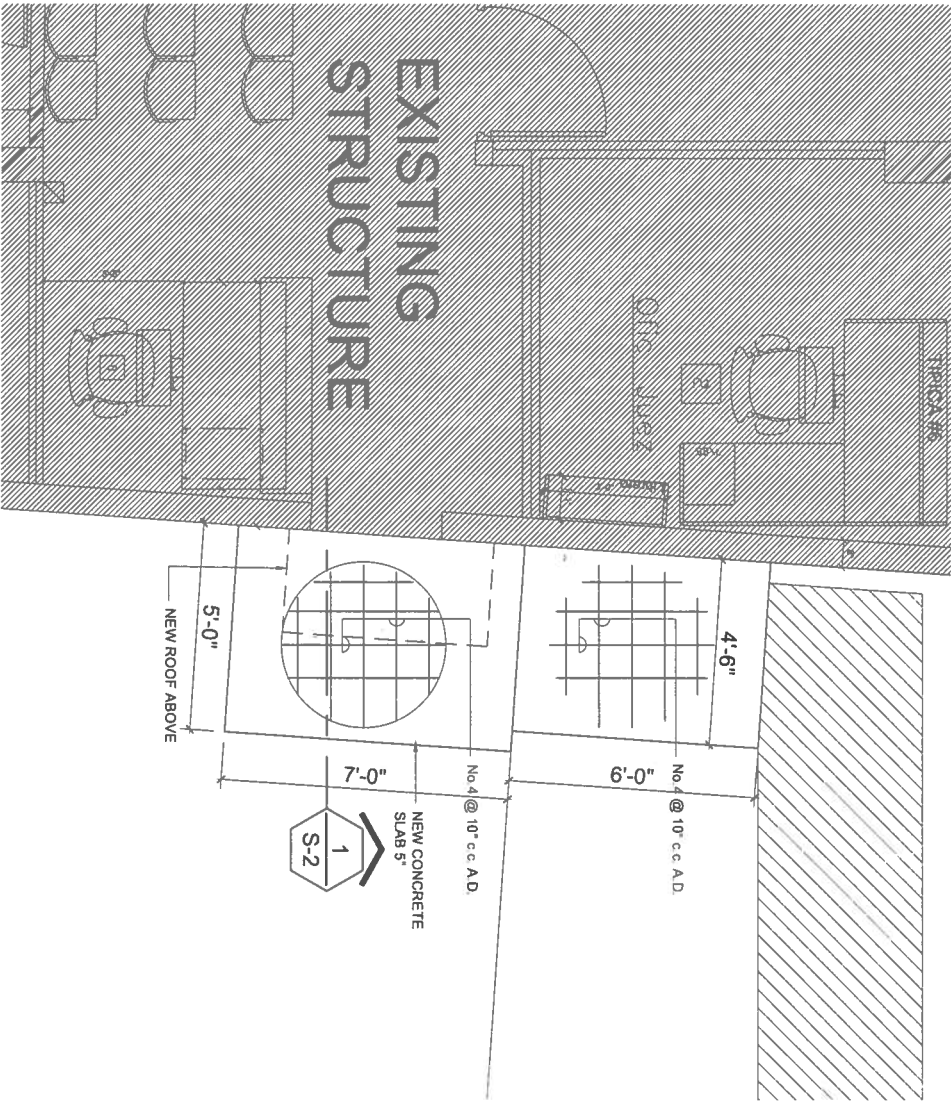


STRUCTURAL FLOOR PLAN
3/8" = 1'-0"

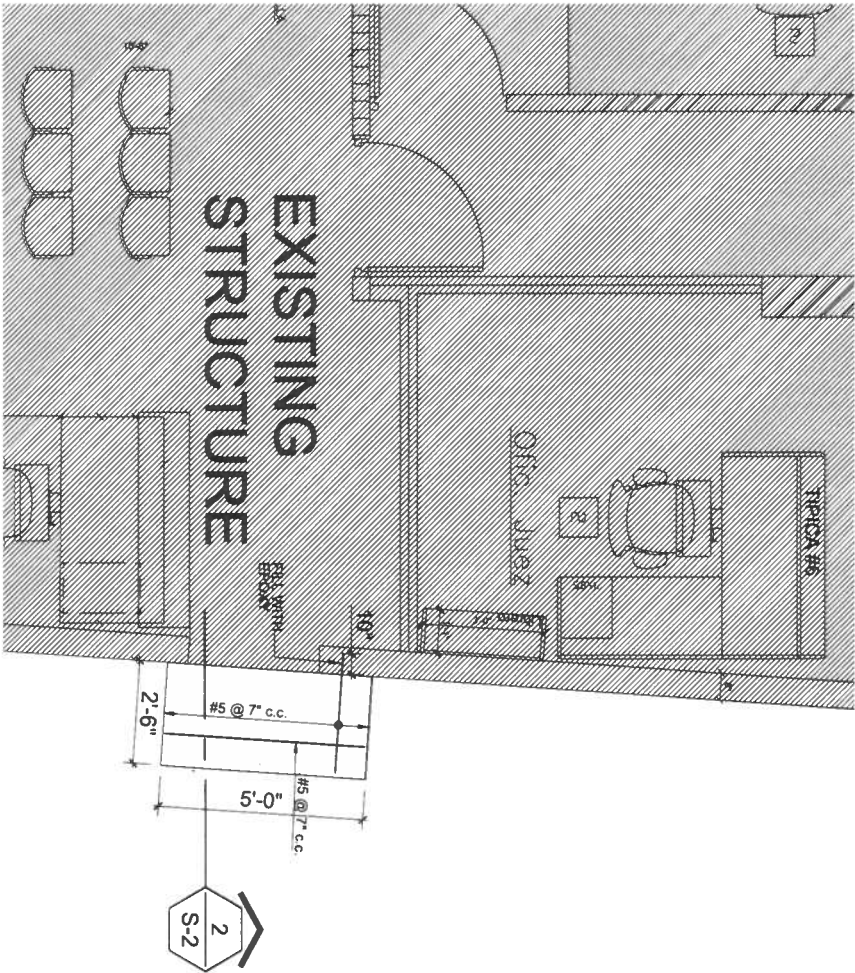

STRUCTURAL ROOF PLAN
3/8" = 1'-0"

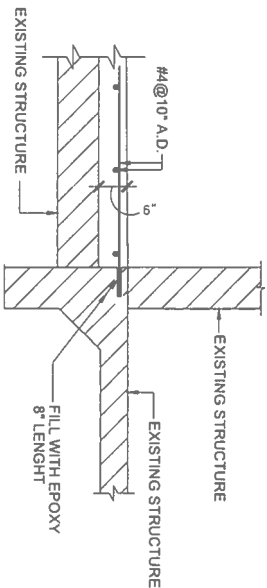

SECTION
3/4" = 1'-0"

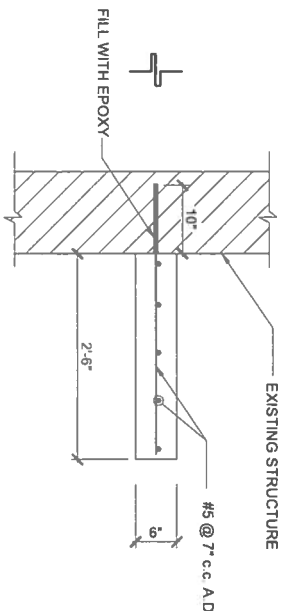


SECTION
3/4" = 1'-0"

PROJECT NAME: SALA ESPECIALIZADA DE VIOLENCIA DE GENERO	
PROJECT LOCATION: CENTROJUDICIAL DE AGUADILLA	
DRAWING DESCRIPTIONS: STRUCTURAL FLOOR PLAN AND ROOF	
PROJECT NO. S-01	ESPEC. EN ADMINIST. D. PADILLAS
CHECKED BY: D. PADILLAS	GERENTE DE PROYECTO:
DRAWING BY: P. MORALES	PROJECT DATE: SEPTIEMBRE-2025
FILE NAME: 1601-A-SECOND.dwg	PRINTING DATE: SEPTIEMBRE-2025
	DRAWING SCALE: 3/8"=1'-0"

TRIBUNAL GENERAL DE JUSTICIA OFICINA DE ADMINISTRACION DE LOS TRIBUNALES DIRECTORIA DE ADMINISTRACION OFICINA DE ADMINISTRACION Y CONSERVACION DE LOCALES	
APPROVED BY:	
APPROVED SIGN: _____ APPROVED DATE:	

REVISIONS			
NO.	DESCRIPTION	DATE	BY




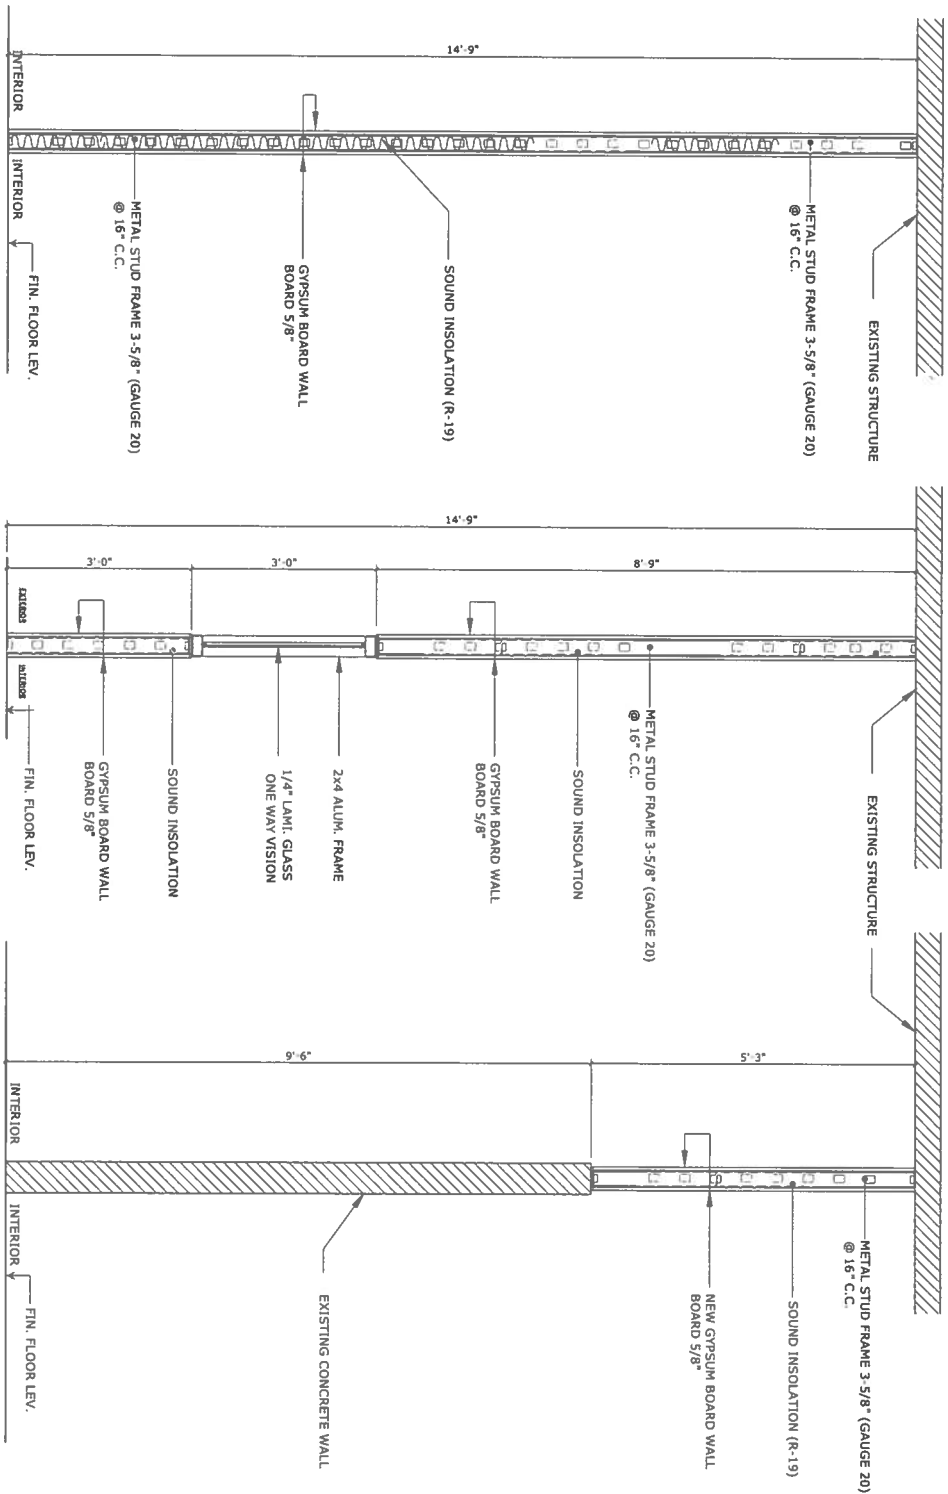


DETALLE DE PARED TIPO 1

DETALLE DE PARED TIPO 2


DETALLE DE PARED TIPO 3

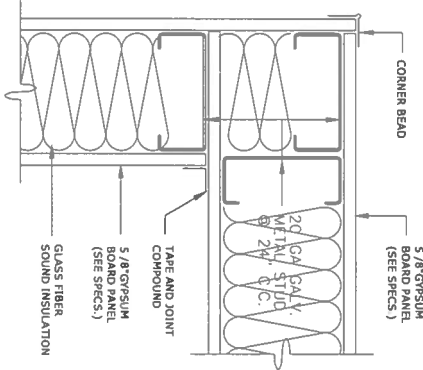


WALL CORNER CONDITION

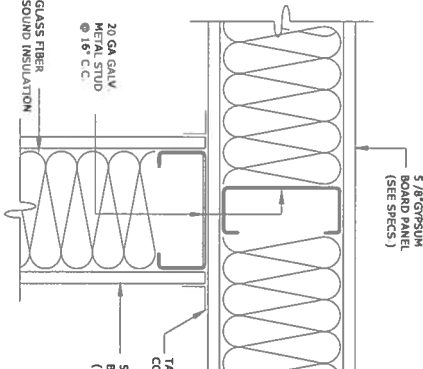


WALL INTERSECTION CONDITION

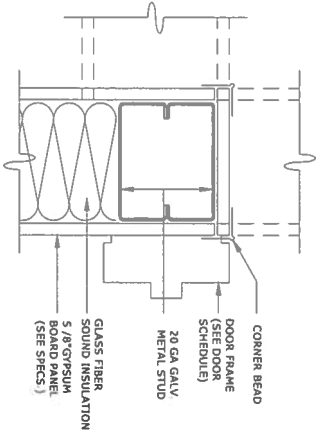


DOOR FRAME CONNECTION

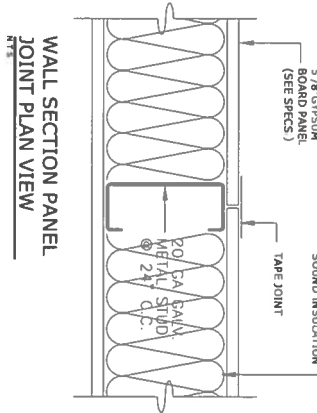


WALL SECTION PANEL JOINT PLAN VIEW

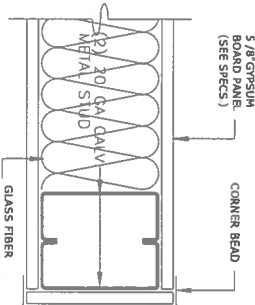


WALL END

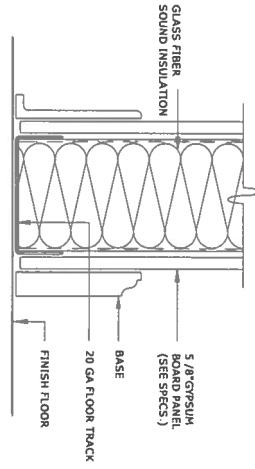

FLOOR ANCHORAGE DET. SECTION

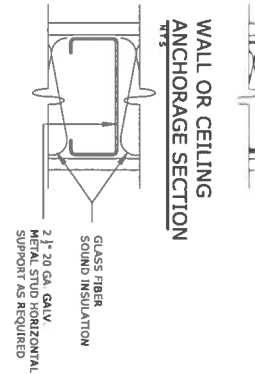

INTERMEDIATE STUD SUPPORT SECTION

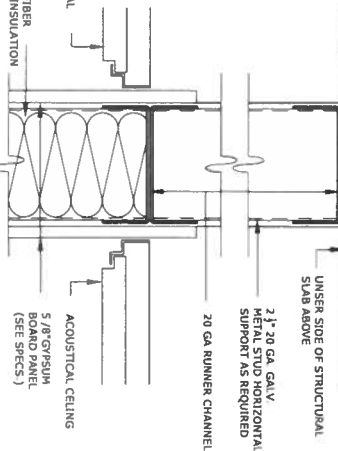

CEILING ANCHORAGE SECTION

NOTAS:

- * TODAS LAS PAREDES A CONSTRUIRSE LLEVAN INSULACIÓN (R-19).
- * GYPSUM BOARD A INSTALARSE DE 5/8" DE ESPESOR.
- * PINTURA A UTILIZARSE SHERWIN WILLIAMS PROMAR 400 EGGSHELL (SW 7006 EXTRA WHITE).
- * PRIMER A UTILIZARSE SHERWIN WILLIAMS PROMAR 200.
- * TODAS LAS PAREDES A CONSTRUIRSE LLEVAN ZÓCALO EN VINYL DE 4" COLOR MARRON.
- * LOZA DE PISO A UTILIZARSE IGUAL AL EXISTENTE.
- * LOS ``METAL STUDS`` GALVANIZADOS GAUGE 20, ESPACIADOS @ 16" CENTRO A CENTRO.
- * LA INSTALACIÓN DE LAS PUERTAS INCLUYE MARCO.
- * TINTE A UTILIZARSE EN LAS PUERTAS COLOR EXPRESO.


OAT

REVISIONS			
NO.	DESCRIPTION	DATE	BY

TRIBUNAL GENERAL DE JUSTICIA OFICINA DE ADMINSTRACION DE LOS TRIBUNALES DIRECTORIA DE ADMINISTRACION OFICINA DE ADMINISTRACION Y CONSERVACION DE LOCALES	
APPROVED BY:	
APPROVED SIGN: _____	APPROVED DATE: _____

PROJECT NAME SALA ESPECIALIZADA DE VIOLENCIA DE GENERO	
PROJECT LOCATION AGUADILLA PUERTO RICO	
DRAWING DESCRIPTIONS TIPOS DE PAREDES Y DETALLES GENERALES	
DESIGNED BY ING. DANIEL PADILLA	GERENTE DE PROYECTO
CHECKED BY ING. DANIEL PADILLA	PROJECT DATE
DRAWING BY P. MORALES	PRINTING DATE OCTUBRE 2024
FILE NAME	DRAWING SCALE 3/8=1'-0"

A-06

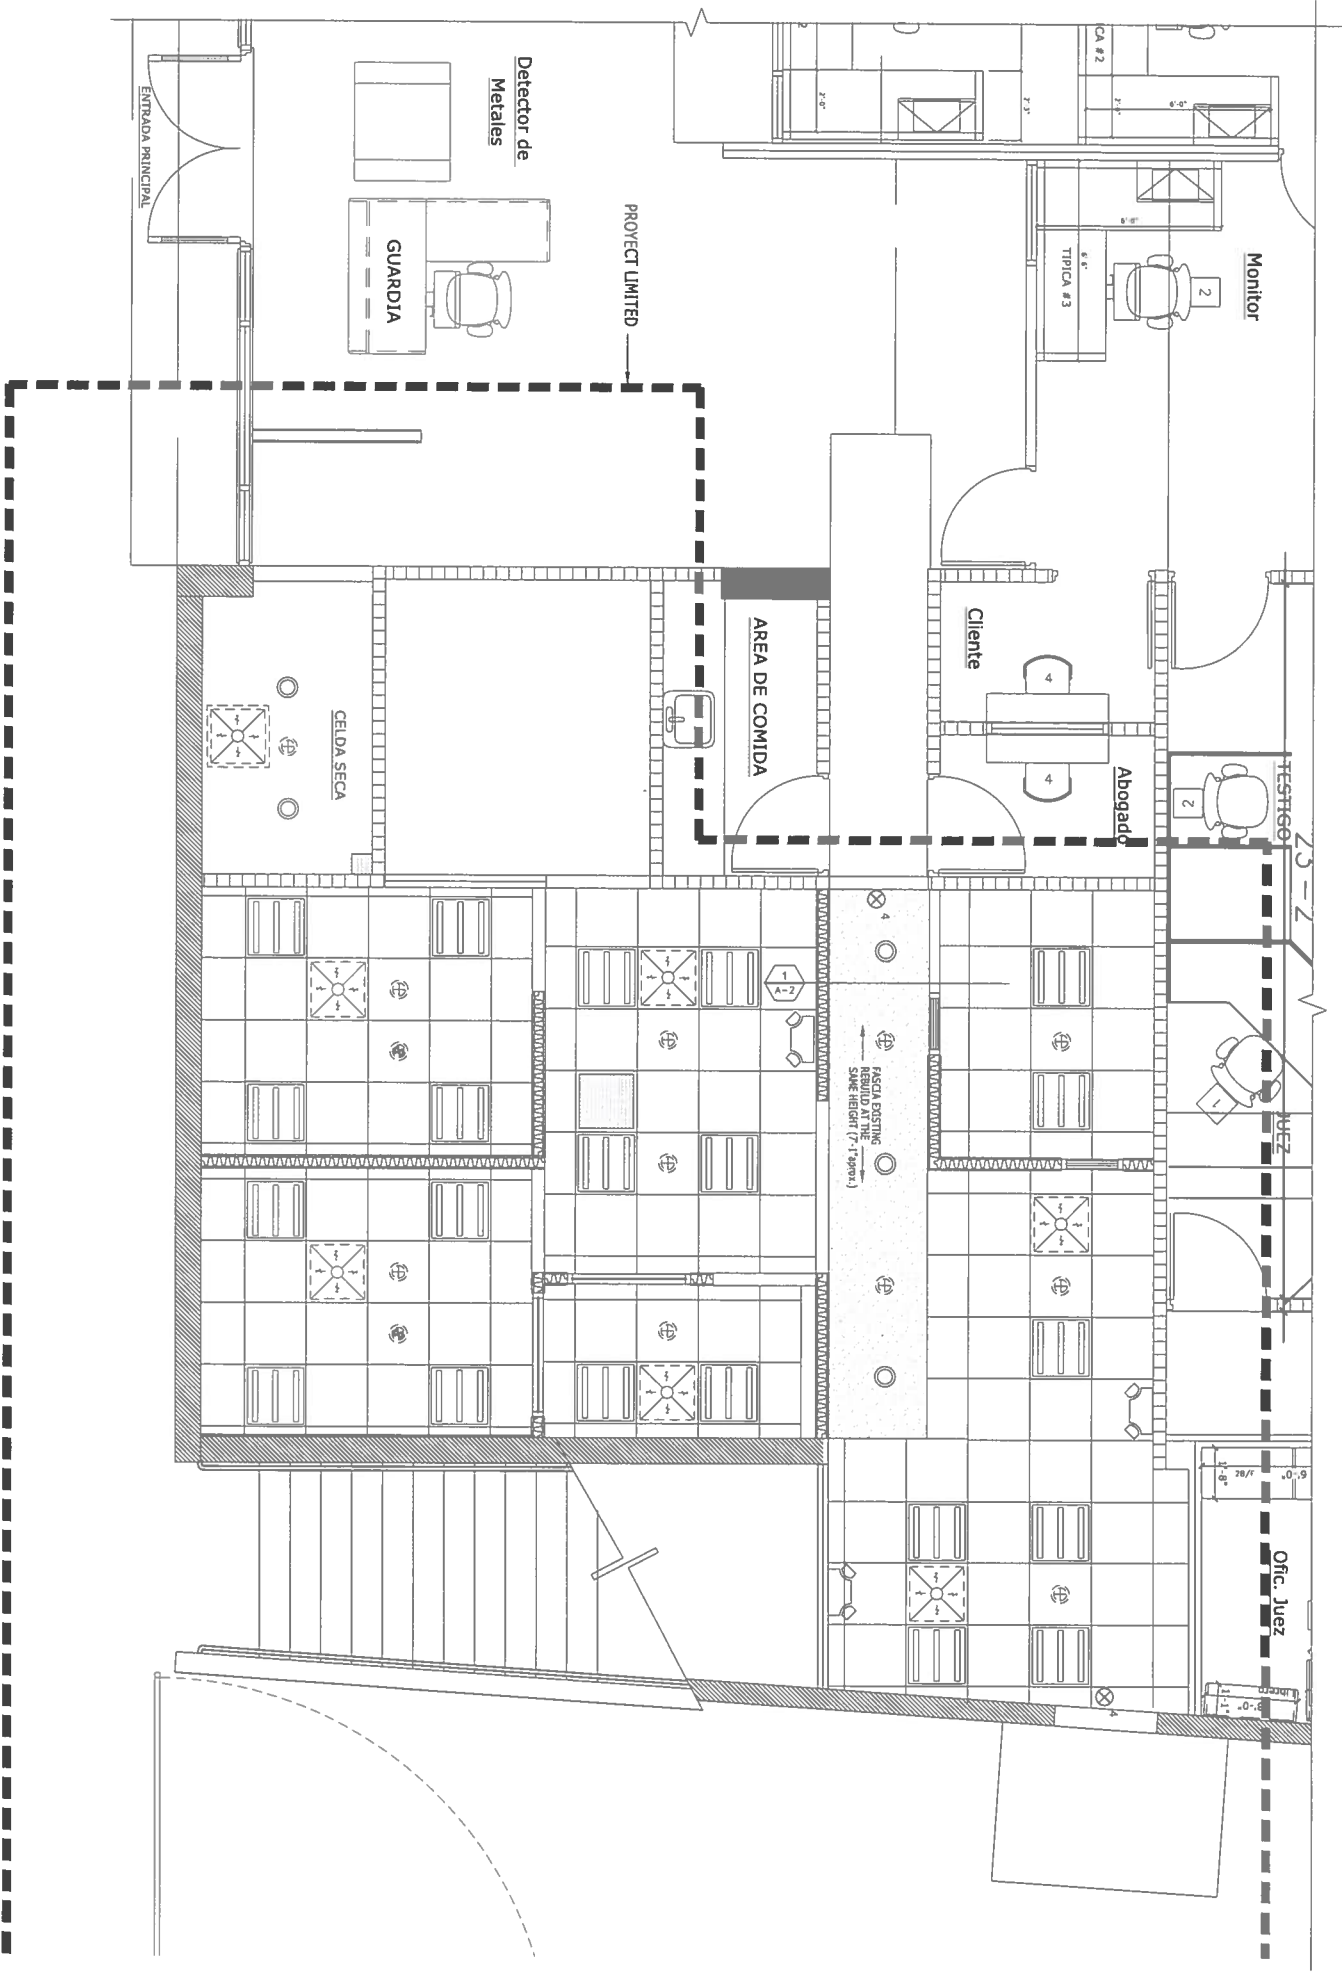


PROPOSED CEILING FLOOR PLAN (SALA ESPECIALIZADA DE VIOLENCIA DE GENERO)

SCALE 1/4" = 1'-0"

LEGEND:


- 2'-0"x4'-0" ACOUSTICAL HUNG CEILING
- 2'-0"x2'-0" LIGHTING FIXTURE. SEE ELECTRICAL DRAWING.
- 4" SPOT L.E.D. LIGHT FIXTURE
- LIGHTING FIXTURE. EMERGENCY
- EXIT LIGHTING FIXTURE
- CAMERA FIXTURE
- EXISTING A/C 2'x2' RETURN
- EXISTING A/C 2'x2' SUPPLY
- SMOKE DETECTOR TO BE REINSTALL

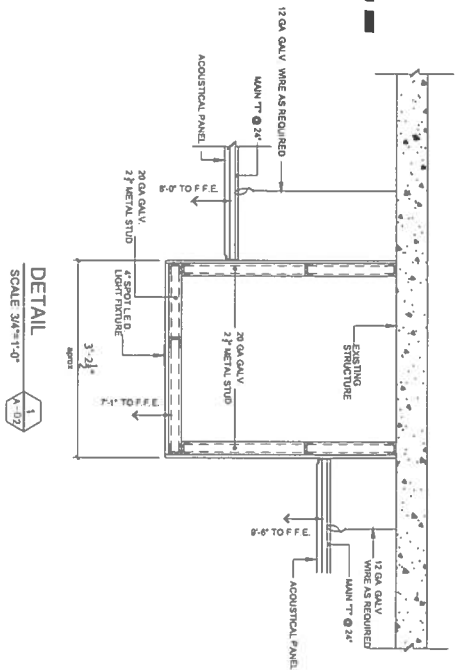


PROJECT NAME	
SALA ESPECIALIZADA DE VIOLENCIA DE GENERO	
PROJECT LOCATION	
AGUADILLA PUERTO RICO	
DRAWING DESCRIPTIONS	
PLANTA DE PISO A EXISTENTE	
PROJECT NO.	
A-02	
SPEC. EN ADMINIS	
ING. DANIEL PADILLA	
CHECKED BY	
ING. DANIEL PADILLA	
DRAWING BY	
P.MORALES	
FILE NAME:	
GERENTE DE PROYECTO:	
PROJECT DATE	
PRINTING DATE	
SEPTIEMBRE 2025	
DRAWING SCALE:	
3/8=1'-0"	

TRIBUNAL GENERAL DE JUSTICIA	
OFICINA DE ADMINISTRACION DE LOS TRIBUNALES	
DIRECTORIA DE ADMINISTRACION	
OFICINA DE ADMINISTRACION Y CONSERVACION DE LOCALES	
APPROVED BY:	
APPROVED SIGN: _____ APPROVED DATE:	

REVISIONS			
NO.	DESCRIPTION	DATE	BY


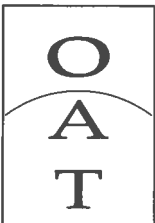


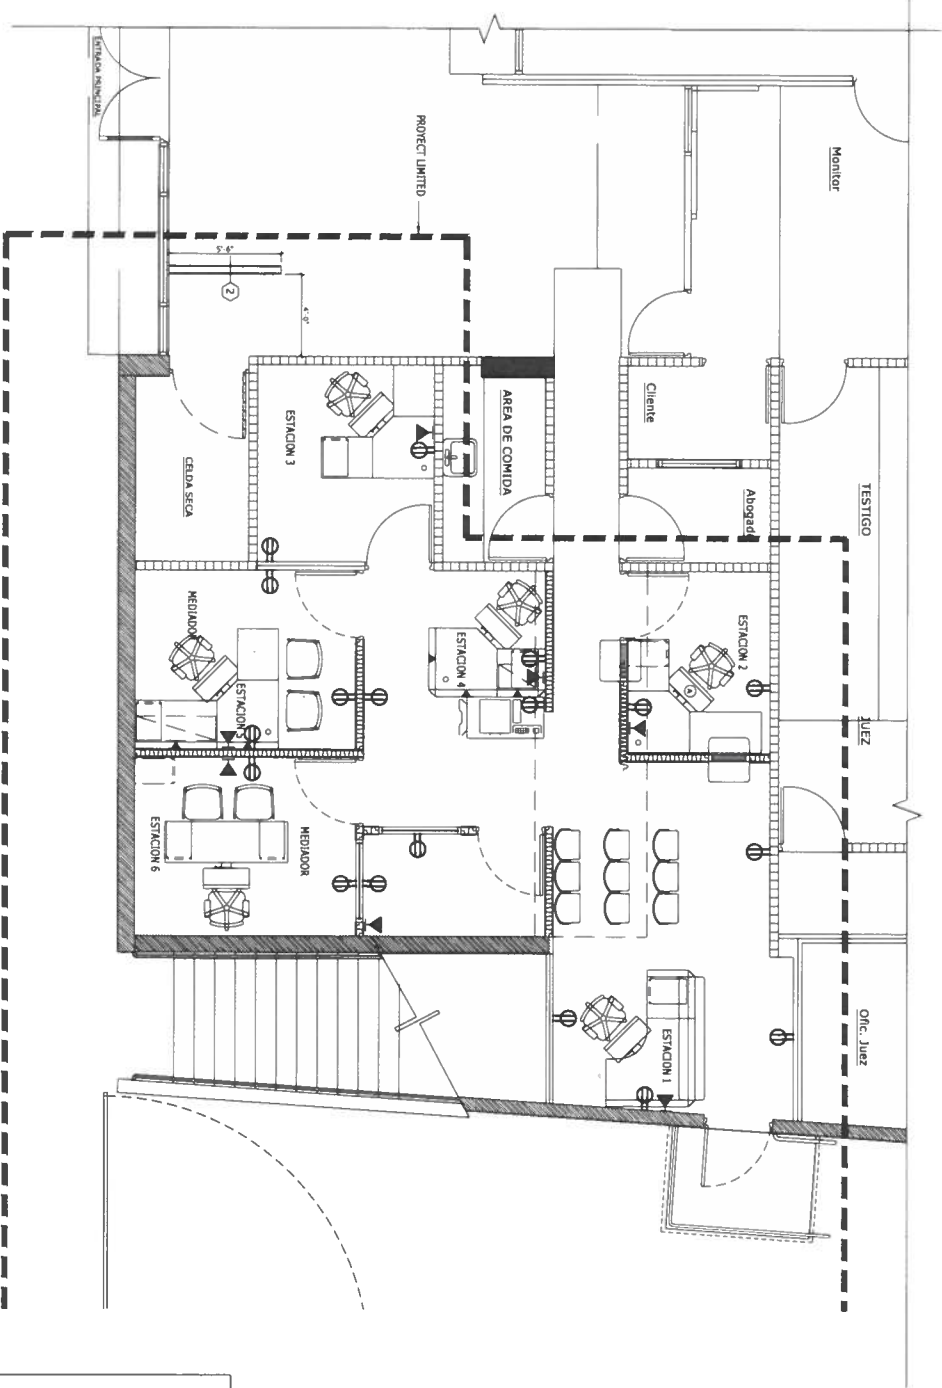



MODULACION FLOOR PLAN (SALA ESPECIALIZADA DE VIOLENCIA DE GENERO)

SCALE 1/4" = 1'-0"



ESTACIÓN 4			CANTIDAD 1		
MKD	Quantity	Product Description	MKD	Quantity	Product Description
A	1	Diol-o-Tilt, Short Track Keyboard Arm, Telfon Slide, Base Swivel,+10°/-15° (25" w x 10.5"D)	A	1	Diol-o-Tilt, Short Track Keyboard Arm, Telfon Slide, Base Swivel,+10°/-15° (25" w x 10.5"D)
B	1	90° Corner Worksurface, 36" w x 24" d	B	1	90° Corner Worksurface, 36" w x 24" d
C	1	Rectangular Worksurface With End Panel, 24" d x 24" w	C	1	Rectangular Worksurface With End Panel, 24" d x 24" w
D	1	Overhead Cabinet, Panel-mounted, 15" h x 24" w x 15-1/2" d (min.)	D	1	Overhead Cabinet, Panel-mounted, 15" h x 24" w x 15-1/2" d (min.)
E	1	Pedestal, 22" d, Box, Box, File	E	1	Pedestal, 22" d, Box, Box, File

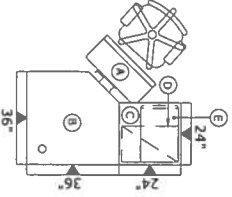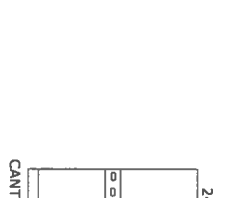	
24"	36"
TELA	TELA
TELA	TELA
TELA	TELA
CANTIDA (2)	CANTIDA (2)
PANEL 66" ALTO TEILA ELÉCTRICO	PANEL 66" ALTO TEILA ELÉCTRICO
COLOR x	COLOR x



ESTACIÓN 5			CANTIDAD 1		
MKD	Quantity	Product Description	MKD	Quantity	Product Description
A	1	Diol-o-Tilt, Short Track Keyboard Arm, Telfon Slide, Base Swivel,+10°/-15° (25" w x 10.5"D)	A	1	Diol-o-Tilt, Short Track Keyboard Arm, Telfon Slide, Base Swivel,+10°/-15° (25" w x 10.5"D)
B	1	90° Corner Worksurface, 36" w x 24" d	B	1	90° Corner Worksurface, 36" w x 24" d
C	1	Rectangular Worksurface With End Panel, 30" d x 24" w	C	1	Rectangular Worksurface With End Panel, 30" d x 24" w
D	1	Rectangular Worksurface With End Panel, 48" d x 24" w	D	1	Rectangular Worksurface With End Panel, 48" d x 24" w
E	1	Overhead Cabinet, Panel-mounted, 15" h x 48" w x 15-1/2" d (min.)	E	1	Overhead Cabinet, Panel-mounted, 15" h x 48" w x 15-1/2" d (min.)
F	1	Pedestal, 22" d, Box, Box, File	F	1	Pedestal, 22" d, Box, Box, File

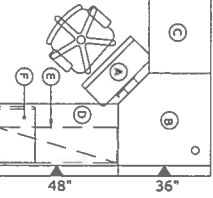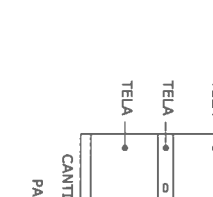	
48"	36"
TELA	TELA
TELA	TELA
TELA	TELA
CANTIDA (1)	CANTIDA (1)
PANEL 66" ALTO TEILA ELÉCTRICO	PANEL 66" ALTO TEILA ELÉCTRICO
COLOR x	COLOR x


ESTACIÓN 6			CANTIDAD 1		
MKD	Quantity	Product Description	MKD	Quantity	Product Description
A	1	Diol-o-Tilt, Short Track Keyboard Arm, Telfon Slide, Base Swivel,+10°/-15° (25" w x 10.5"D)	A	1	Diol-o-Tilt, Short Track Keyboard Arm, Telfon Slide, Base Swivel,+10°/-15° (25" w x 10.5"D)
B	2	Pedestal, 22" d, File, File	B	2	Pedestal, 22" d, File, File
C	1	Rectangular Work surface With End Panel, 24" d x 60" w	C	1	Rectangular Work surface With End Panel, 24" d x 60" w

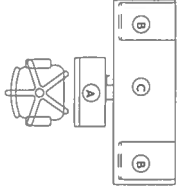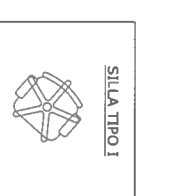	
SILLA TIPO I	CANTIDAD 5
Product Description	Silla ejeutivo ocojinado con ruedas.
SILLA TIPO II	CANTIDAD 13
Product Description	Silla plastico color negro, sin ruedas.


ESTACIÓN 1			CANTIDAD 1		
MKD	Quantity	Product Description	MKD	Quantity	Product Description
A	1	Diol-o-Tilt, Short Track Keyboard Arm, Telfon Slide, Base Swivel,+10°/-15° (25" w x 10.5"D)	A	1	Diol-o-Tilt, Short Track Keyboard Arm, Telfon Slide, Base Swivel,+10°/-15° (25" w x 10.5"D)
B	1	90° Corner Worksurface, 48" w x 24" d	B	1	90° Corner Worksurface, 48" w x 24" d
C	1	Rectangular Worksurface With End Panel, 24" d x 24" w	C	1	Rectangular Worksurface With End Panel, 24" d x 24" w
D	1	Rectangular Counterlop, 15" d x 60" w, Center to the panel.	D	1	Rectangular Counterlop, 15" d x 60" w, Center to the panel.
E	1	Pedestal, 22" d, Box, Box, File	E	1	Pedestal, 22" d, Box, Box, File

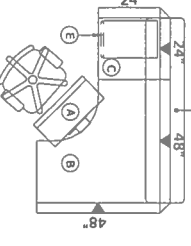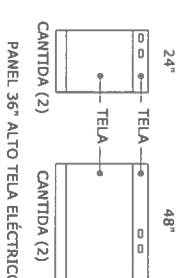	
24"	48"
TELA	TELA
TELA	TELA
CANTIDA (2)	CANTIDA (2)
PANEL 36" ALTO TEILA ELÉCTRICO	PANEL 36" ALTO TEILA ELÉCTRICO

ESTACIÓN 2			CANTIDAD 1		
MKD	Quantity	Product Description	MKD	Quantity	Product Description
A	1	Diol-o-Tilt, Short Track Keyboard Arm, Telfon Slide, Base Swivel,+10°/-15° (25" w x 10.5"D)	A	1	Diol-o-Tilt, Short Track Keyboard Arm, Telfon Slide, Base Swivel,+10°/-15° (25" w x 10.5"D)
B	1	90° Corner Worksurface, 36" w x 24" d	B	1	90° Corner Worksurface, 36" w x 24" d
C	1	Rectangular Worksurface With End Panel, 24" d x 42" w	C	1	Rectangular Worksurface With End Panel, 24" d x 42" w
D	1	Rectangular Worksurface With End Panel, 24" d x 30" w	D	1	Rectangular Worksurface With End Panel, 24" d x 30" w
E	1	Pedestal, 22" d, Box, Box, File	E	1	Pedestal, 22" d, Box, Box, File

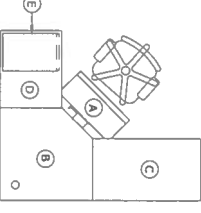	
24"	48"
TELA	TELA
TELA	TELA
CANTIDA (2)	CANTIDA (2)
PANEL 36" ALTO TEILA ELÉCTRICO	PANEL 36" ALTO TEILA ELÉCTRICO

ESTACIÓN 3			CANTIDAD 1		
MKD	Quantity	Product Description	MKD	Quantity	Product Description
A	1	Diol-o-Tilt, Short Track Keyboard Arm, Telfon Slide, Base Swivel,+10°/-15° (25" w x 10.5"D)	A	1	Diol-o-Tilt, Short Track Keyboard Arm, Telfon Slide, Base Swivel,+10°/-15° (25" w x 10.5"D)
B	1	90° Corner Worksurface, 36" w x 24" d	B	1	90° Corner Worksurface, 36" w x 24" d
C	1	Rectangular Worksurface With End Panel, 24" d x 30" w	C	1	Rectangular Worksurface With End Panel, 24" d x 30" w
D	1	Rectangular Worksurface With End Panel, 24" d x 30" w	D	1	Rectangular Worksurface With End Panel, 24" d x 30" w
E	1	Pedestal, 22" d, Box, Box, File	E	1	Pedestal, 22" d, Box, Box, File

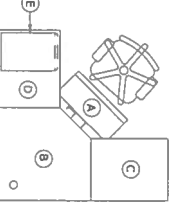
	
24"	48"
TELA	TELA
TELA	TELA
CANTIDA (2)	CANTIDA (2)
PANEL 36" ALTO TEILA ELÉCTRICO	PANEL 36" ALTO TEILA ELÉCTRICO

OAT

R E V I S I O N S			
NO.	DESCRIPTION	DATE	BY


APPROVED BY:	
APPROVED SIGN: _____ APPROVED DATE: _____	

PROJECT NAME: SALA ESPECIALIZADA DE VIOLENCIA DE GENERO	
PROJECT LOCATION: AGUADILLA PUERTO RICO	
DRAWING DESCRIPTIONS: PLANTA DE PISO A EXISTENTE	
DESIGNER: ING. DANIEL PADILLA	CLIENTE DE PROYECTO:
CHECKED BY: ING. DANIEL PADILLA	PROJECT DATE:
DRAWING BY: P.MORALES	PRINTING DATE: SEPTIEMBRE 2025
FILE NAME:	DRAWING SCALE: 3/8"=1'-0"

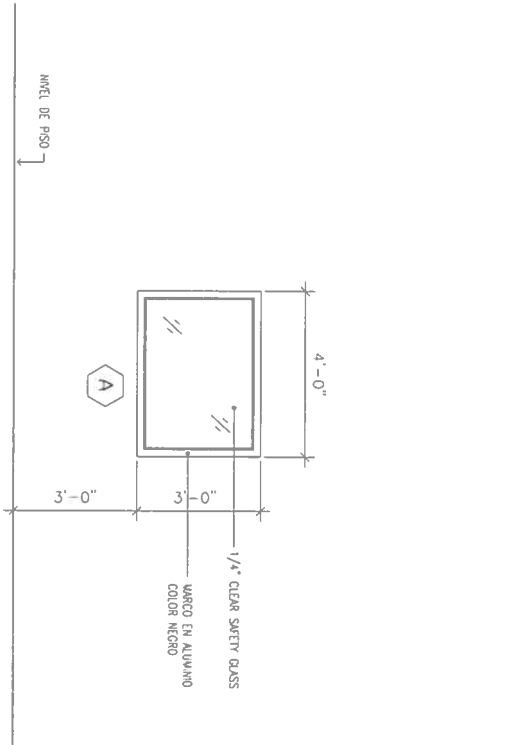


CRISTAL TIPO "A"
(CANTIDAD-2)


DETALLE DE CRISTALES
NO A ESCALA

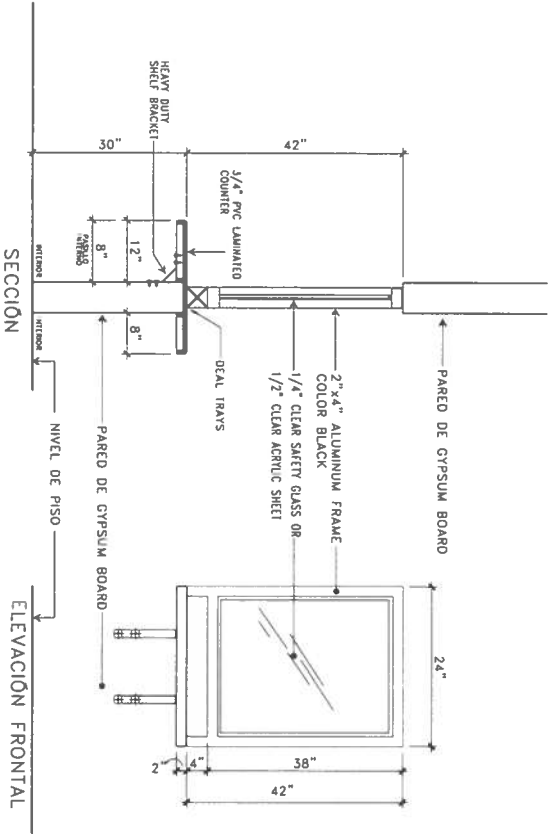


DETALLE DE VENTANILLA #1
NO A ESCALA

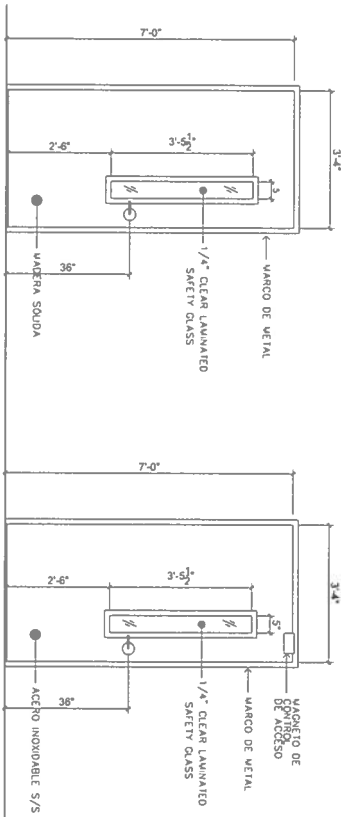


PUERTA TIPO I

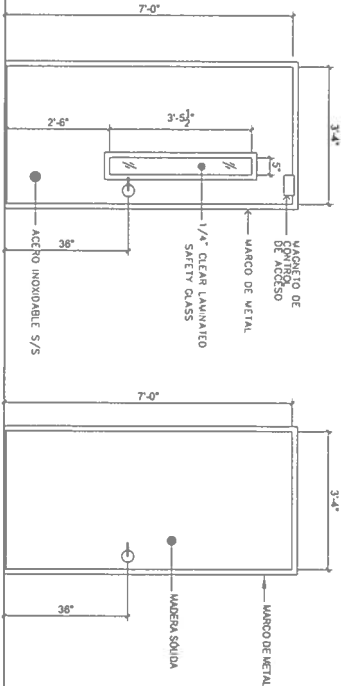

PUERTA TIPO II

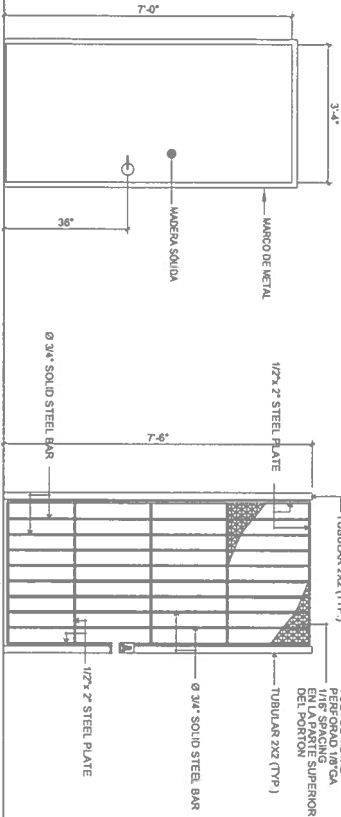

PUERTA TIPO III

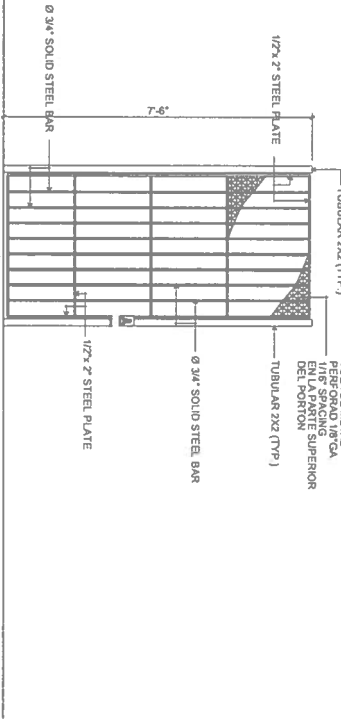

PUERTA TIPO IV

RELACIÓN DE PUERTAS						
MKD	ABERTURA		TAMAÑO DE PUERTA		MATERIAL	
	ANCHO	ALTURA	ANCHO	ALTURA	ESPESOR	MARCO

①	3'-0"	7'-0"	3'-0"	7'-0"	1-3/4"	METAL	MADERA	I	4	MADERA SOLIDA
②	3'-0"	7'-0"	3'-0"	7'-0"	1-3/4"	METAL	MADERA	II		MADERA SOLIDA, MARCADO ACCESO
③	3'-0"	7'-0"	3'-0"	7'-0"	1-3/4"	METAL	MADERA	III	1	MADERA SOLIDA

NOTAS:


- TODAS LAS PAREDES A CONSTRUIRSE LLEVAN INSULACIÓN (R-11).
- GYPSUM BOARD A INSTALARSE DE 5/8" DE ESPESOR.
- GYPSUM BOARD A UTILIZAR FIRE RATED DE 1 HORA SEGÚN CÓDIGO ASIM.
- PINTURA A UTILIZARSE SHERWIN WILLIAMS (CREMA CLARO #65385).
- PRIMER A UTILIZARSE SHERWIN WILLIAMS PROMAR 200.
- TODAS LAS PAREDES A CONSTRUIRSE LLEVAN ZÓCALO EN VINYL COLOR GRIS #209 DE 4".
- LOZA DE PISO A UTILIZARSE IGUAL AL EXISTENTE.
- LOS "METAL STUDS" GALVANIZADOS GAUGE 20, ESPACIADOS @ 18" CENTRO A CENTRO.
- TINE A UTILIZARSE EN LAS PUERTAS COLOR EXPRESSO.
- LAMINADO A UTILIZARSE EN LOS TOPOS MODELO LAMITECH CHERRY 1801M1.

PROJECT NAME SALA ESPECIALIZADA DE VIOLENCIA DE GENERO	
PROJECT LOCATION AGUADILLA PUERTO RICO	
DRAWING DESCRIPTIONS DOOR & WINDOW	
DESIGNED BY ING. DANIEL PADILLA	DRAWN BY ING. DANIEL PADILLA
CHECKED BY ING. DANIEL PADILLA	DRAWING BY P.MORALES
FILE NAME	DRAWING SCALE 3/8"=1'-0"

TRIBUNAL GENERAL DE JUSTICIA OFICINA DE ADMINISTRACION DE LOS TRIBUNALES DIRECTORIA DE ADMINISTRACION OFICINA DE ADMINISTRACION Y CONSERVACION DE LOCALES	
APPROVED BY:	
APPROVED SIGN: _____ APPROVED DATE:	


REVISIONS			
NO.	DESCRIPTION	DATE	BY

O
A
T

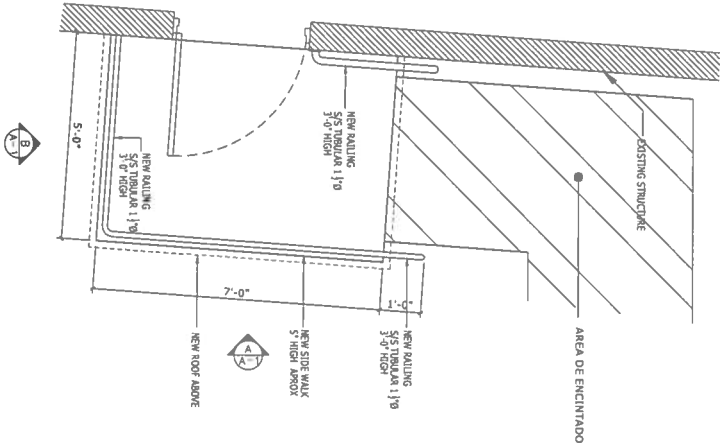


RAILING FLOOR PLAN

1/2" = 1'-0"

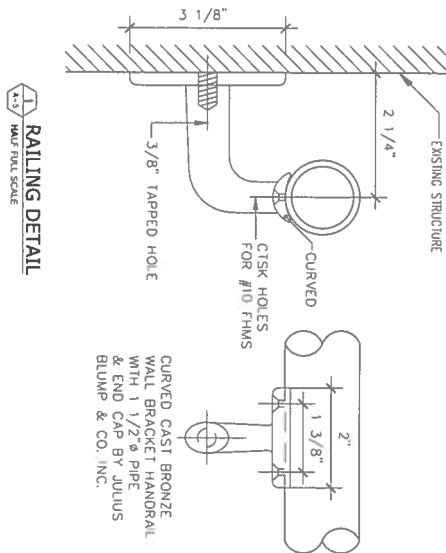


RAILING DETAIL

1/2" = 1'-0"

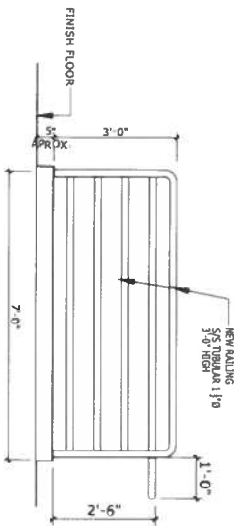


RAILING ELEVATION A

1/2" = 1'-0"

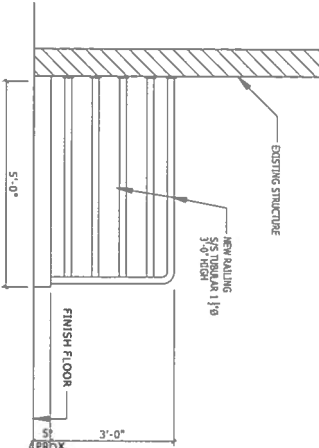

RAILING ELEVATION B

1/2" = 1'-0"

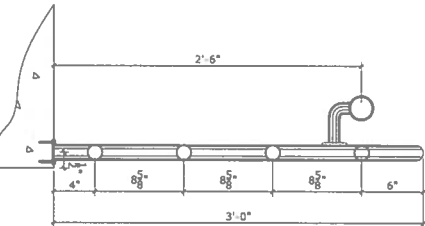


DETAIL 2

1 1/2" = 1'-0"



NEW GATE ACCESS FLOOR PLAN

1/2" = 1'-0"

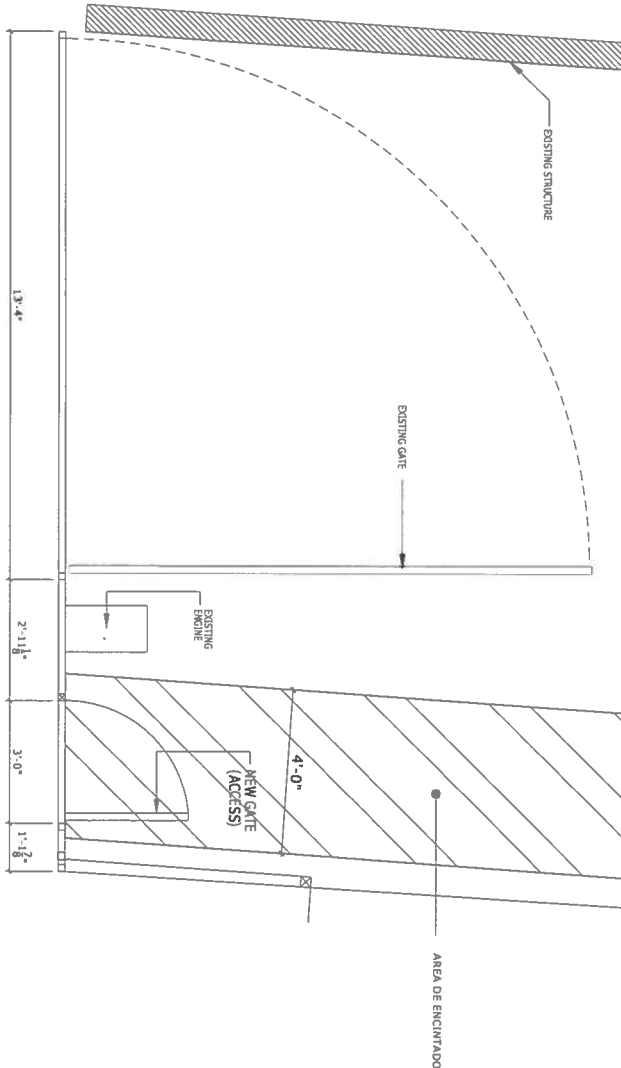


NEW GATE ACCESS ELEVATION C

1/2" = 1'-0"

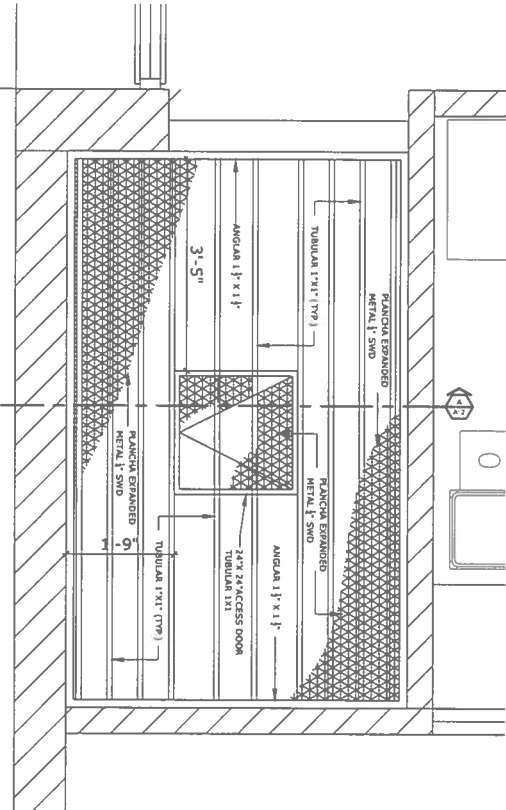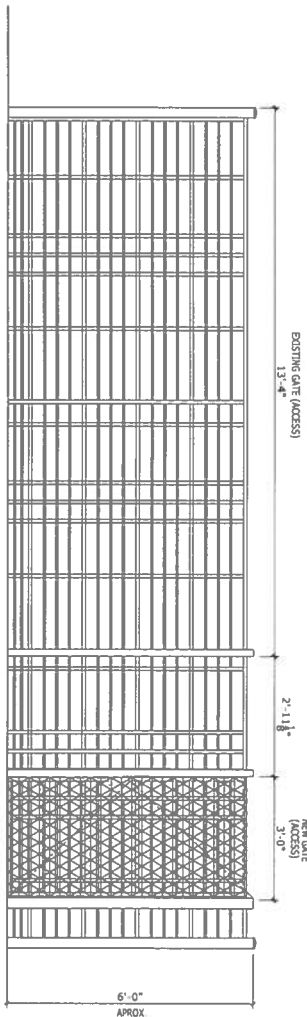


PROPOSED CEILING CELDA SECA

3/4" = 1'-0"

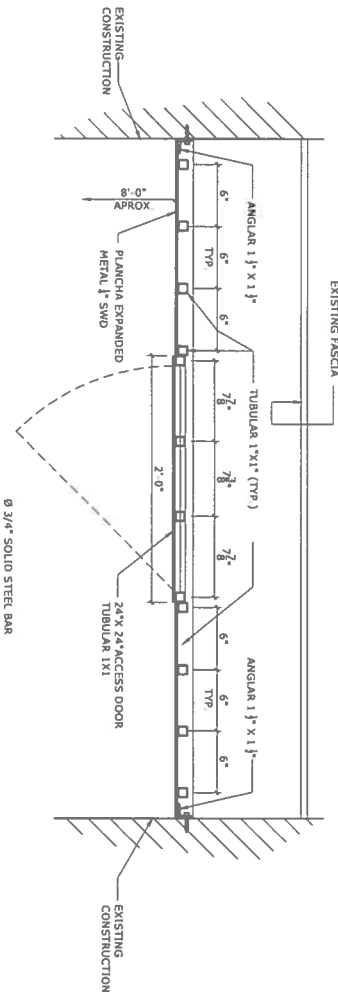

DETALLE DE NUEVA TOLA EN CELDA

1 1/2" = 1'-0"

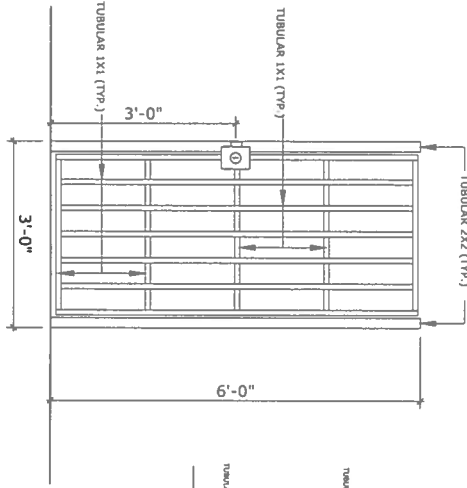

DETAIL NEW GATE ACCESS


3/4" = 1'-0"

PROJECT NAME SALA ESPECIALIZADA DE VIOLENCIA DE GENERO		
PROJECT LOCATION AGUADILLA PUERTO RICO		
DRAWING DESCRIPTIONS RAILING DETAIL		
PROJECT NO. A-05		GERENTE DE PROYECTO ING. DANIEL PADILLA
CHECKED BY ING. DANIEL PADILLA		PROJECT DATE SEPTIEMBRE 2025
DRAWING BY P. MORALES		PRINTING DATE
FILE NAME		DRAWING SCALE 3/8"=1'-0"

TRIBUNAL GENERAL DE JUSTICIA OFICINA DE ADMINISTRACION DE LOS TRIBUNALES DIRECTORIA DE ADMINISTRACION OFICINA DE ADMINISTRACION Y CONSERVACION DE LOCALES	
APPROVED BY:	
APPROVED SIGN: _____ APPROVED DATE:	


REVISIONS			
NO.	DESCRIPTION	DATE	BY

O
A
T

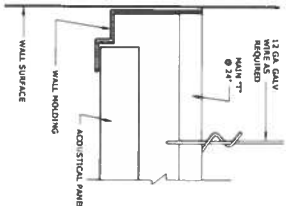


SHADOW MOLDING WALL,
ANGLE MOUNTED DETAIL.

NOT TO SCALE

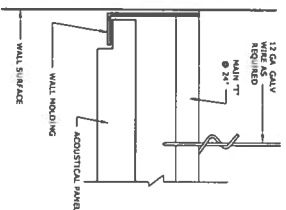


WALL, ANCHORED TYP. DETAIL.

NOT TO SCALE

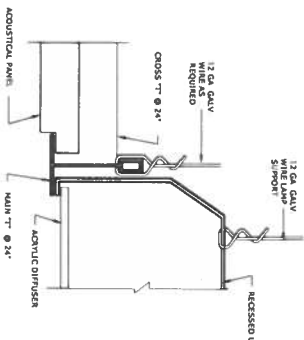

LAMP SET PRO TYPICAL DETAIL.

NOT TO SCALE

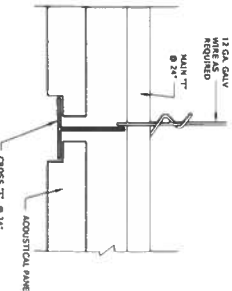

CROSS TYPICAL DETAIL.

NOT TO SCALE

General Notes:

ALL CEILING SYSTEM SHALL BE NEW AS SPECIFICATION IN THIS SHEET.
AIR CONDITIONERS SHALL BE REINSTALLED BEFORE CEILING INSTALLATION.
ALL WALL THAT BE ERECTED UNTIL CEILING SLAB SHALL BE INSTALLED FIRST.
ALL WALLS SHALL BE PAINTED BEFORE INSTALL THE SUSPENDED CEILING.

AIR CONDITIONER NOTE:

THE AIR SUPPLY IS SHOWN IN THIS PLAN FOR CEILING INFORMATION ONLY,
MECHANICAL WORK IS NOT INCLUDE IN THIS PROJECT.

CONSTRUCTION NOTE:

1. THE FITSURED SHALL BE:


LAY IN TYPE
5/8"x24"x24"
SHADOW LINE TAPERED EDGE

2. ALL CEILING LAMP SHALL BE:

ELECTRONIC BALLASTS DESIGNED FOR 18 LAMPS
3" DEEP CELL PARABOLIC SCREEN
2000-5000 LUMENS PER LAMP
24"x24" FULL SIZE
LAMP COLOR 741
LAMP TYPE: R332 67U
9 CELL MODE

3. THE HUNG CEILING FRAMING SHALL BE:

WHITE COLOR
7/8" SIZE
INSTALL 8'-3" HEIGHT FROM FINISH FLOOR

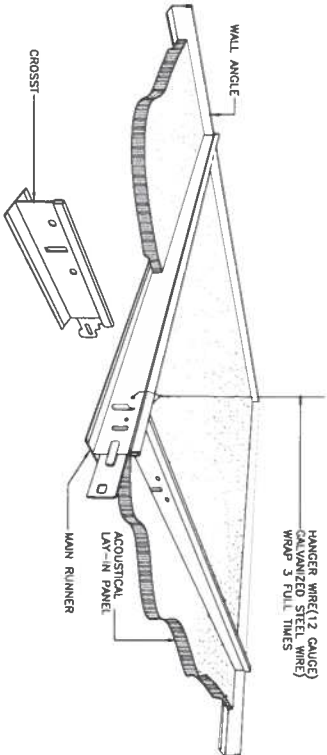

ACOUSTICAL HUNG CEILING
ASSEMBLY DETAIL-ISOMETRIC VIEW

NOT TO SCALE

O
A
T

R E V I S I O N S			
NO.	DESCRIPTION	DATE	BY

TRIBUNAL GENERAL DE JUSTICIA
OFICINA DE ADMINISTRACION DE LOS TRIBUNALES
DIRECTORIA DE ADMINISTRACION
OFICINA DE ADMINISTRACION Y CONSERVACION DE LOCALES

APPROVED BY:

APPROVED SIGN: _____ APPROVED DATE:

PROJECT NAME: SALA ESPECIALIZADA DE VIOLENCIA DE GENERO			
PROJECT LOCATION: AGUADILLA PUERTO RICO			
DRAWING DESCRIPTIONS: DETALLES TIPICOS DE CONSTRUCCION			
PROJECTED BY: ING. DANIEL PADILLA	GERENTE DE PROYECTO:		
CHECKED BY: ING. DANIEL PADILLA	PROJECT DATE:		
DRAWING BY: P.MORALES	PRINTING DATE: OCTUBRE 2024		
FILE NAME:	DRAWING SCALE: 3/8=1'-0"		