


R E V I S I O N S	
NO.	DESCRIPTION

TRIBUNAL GENERAL DE JUSTICIA
OFICINA DE ADMINISTRACION DE LOS TRIBUNALES
DIRECTORIA DE ADMINISTRACION
DIVISION DE LOCALES Y SERVICIOS ESPECIALES

APPROVED BY: _____
APPROVED DATE: _____

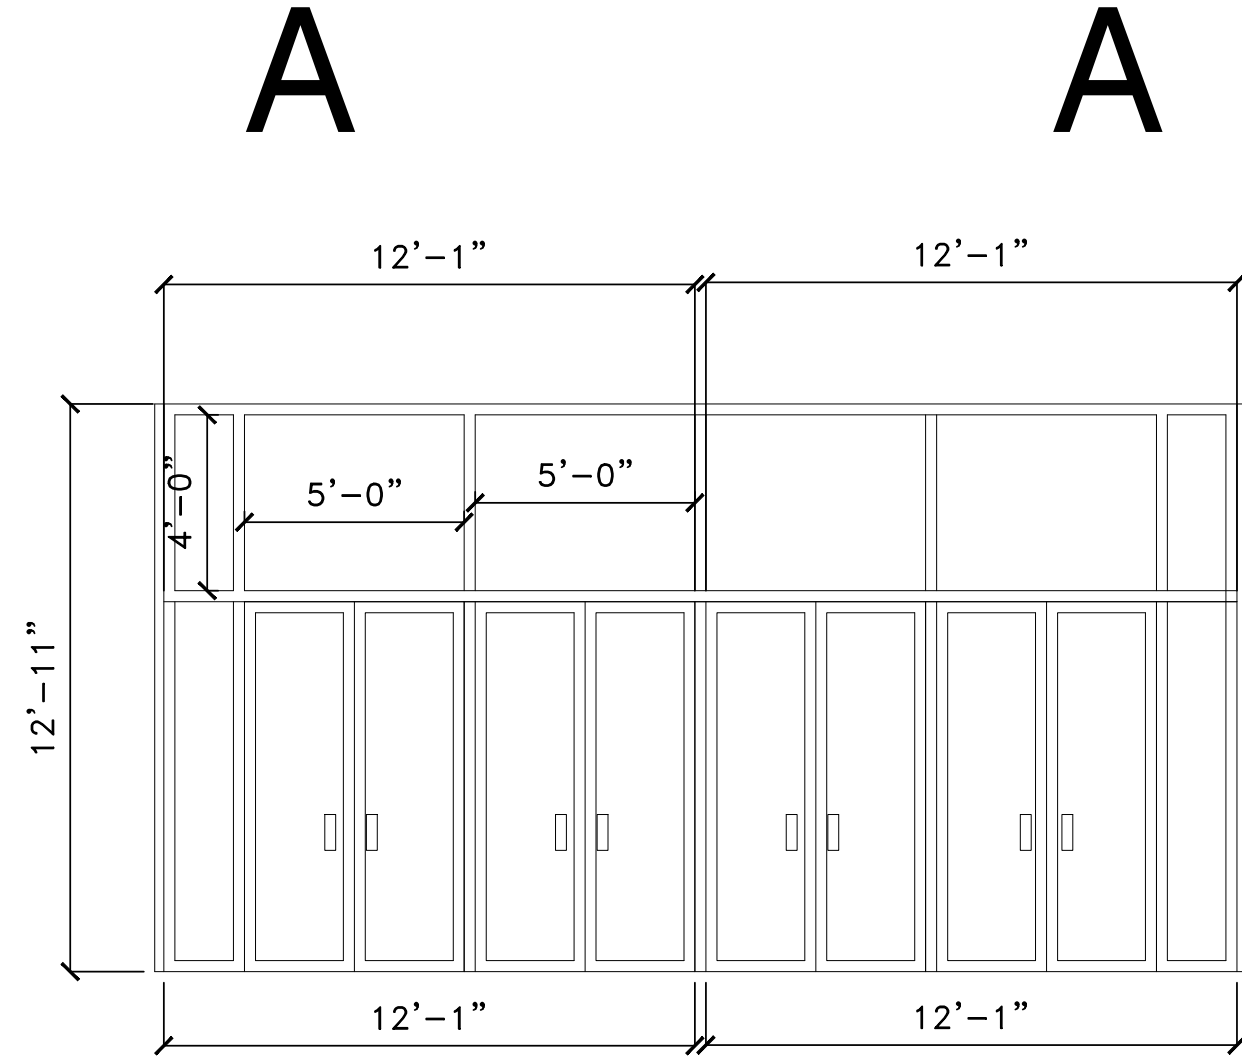

CJSJ - PISO #1 - AREA DE PROMANADE ELEVACION DE PUERTAS EXISTENTES

ESCALA: 1/2" = 1' - 0"

PROJECT NAME: PUERTAS DE ROLLING DOORS	PROJECT DATE: DIC 2025
PROJECT LOCATION: CENTRO JUDICIAL DE SAN JUAN, SAN JUAN	DRAWING DATE: _____
DRAWING DESCRIPTIONS: ELEVACION DE PUERTAS EXISTENTES - AREA DE PROMANADE	PRINTING DATE: _____
SHEET NO. _____	DRAWING SCALE: 1/2"=1'-0"
CHECKED BY: ING. DANIEL PADILLA	DRAWING BY: PETER RUBI
FILE NAME: _____	