
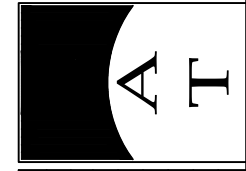


CJSJ - PRIMER PISO - AREA DE PARKING DE JUECES

ESCALA: 3/8" = 1'-0"

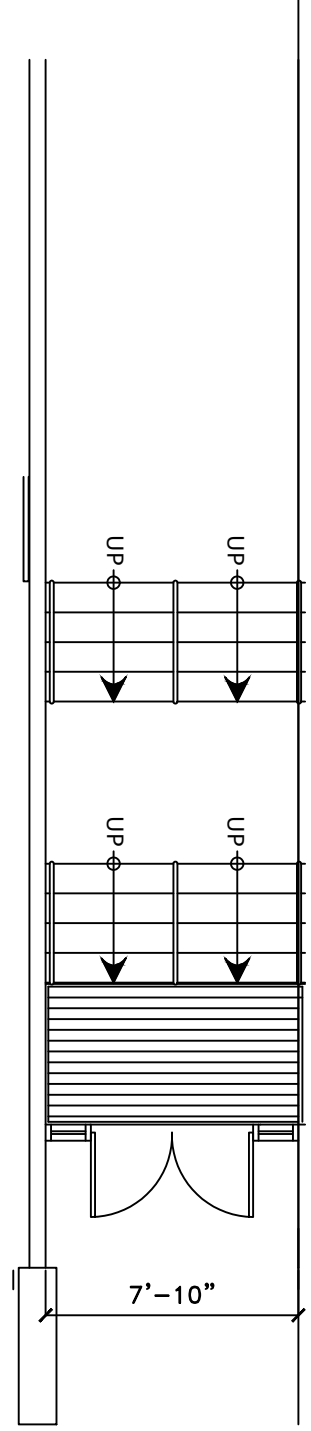

R E V I S I O N S		
NO.	DESCRIPTION	DATE

TRIBUNAL GENERAL DE JUSTICIA
OFICINA DE ADMINISTRACION DE LOS TRIBUNALES
DIRECTORIA DE ADMINISTRACION
DIVISION DE LOCALES Y SERVICIOS ESPECIALES

APPROVED BY: _____
 APPROVED DATE: _____

PROJECT NAME: PUERTAS DE ROLLING DOORS	PROJECT DATE: 06/2023
PROJECT LOCATION: CENTRO JUDICIAL DE SAN JUAN, SAN JUAN	DRAWING DATE: _____
DRAWING DESCRIPTIONS: PLANTA DE PISO - AREA DE PARKING DE JUECES	PRINTING DATE: _____
CHECKED BY: ING. DANIEL PADILLA	DRAWING SCALE: 3/8"=1'-0"
DRAWING BY: PETER RIVERA	FILE NAME: _____
9: A-10	