


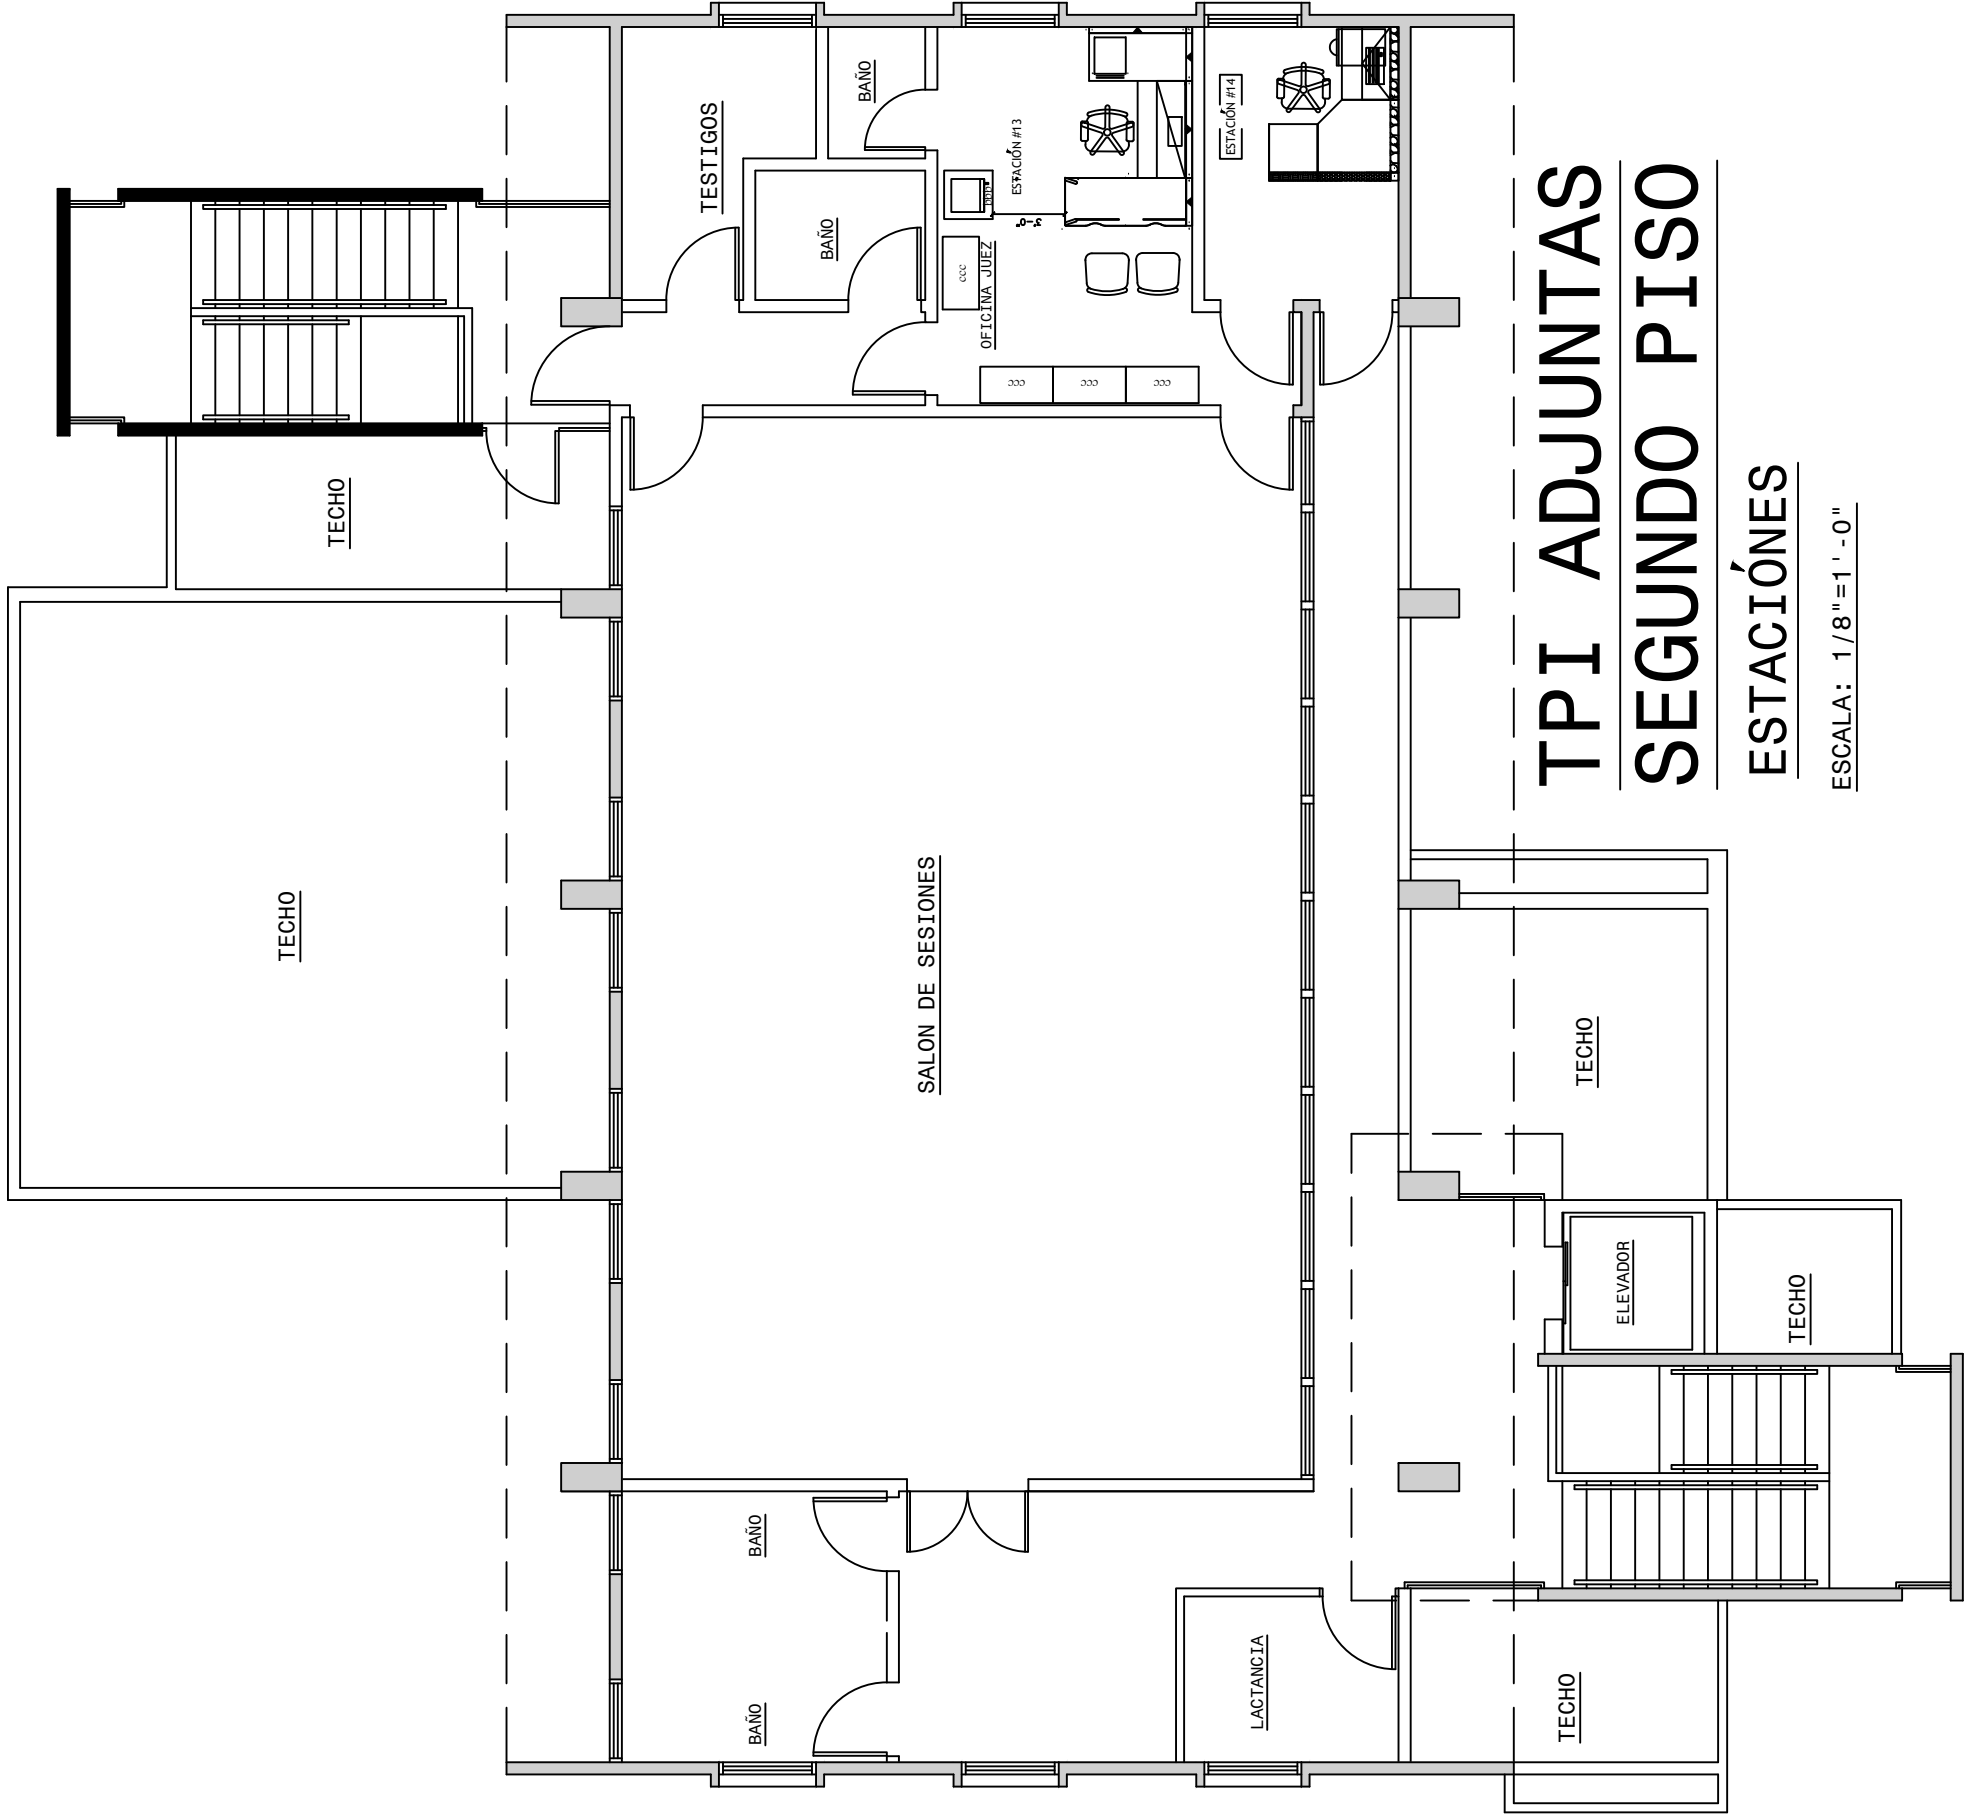

O A T

PROJECT NAME:

MODULACIÓN DEL TPI ADJUNTAS

PROJECT LOCATION:

ADJUNTAS, PUERTO RICO

DRAWING DESCRIPTIONS:

ESTACIONES - PISO 2

9: A-2

2/3

PROJECT DATE:

DRAWING DATE:

PRINTING DATE:

DRAWING SCALE:

3/32"=1'-0"

TRIBUNAL GENERAL DE JUSTICIA
OFICINA DE ADMINISTRACION DE LOS TRIBUNALES
DIRECTORIA DE ADMINISTRACION
DIVISION DE LOCALES Y SERVICIOS ESPECIALES

APPROVED BY:

APPROVED DATE:

R E V I S I O N S

NO.	DESCRIPTION	DATE	BY