


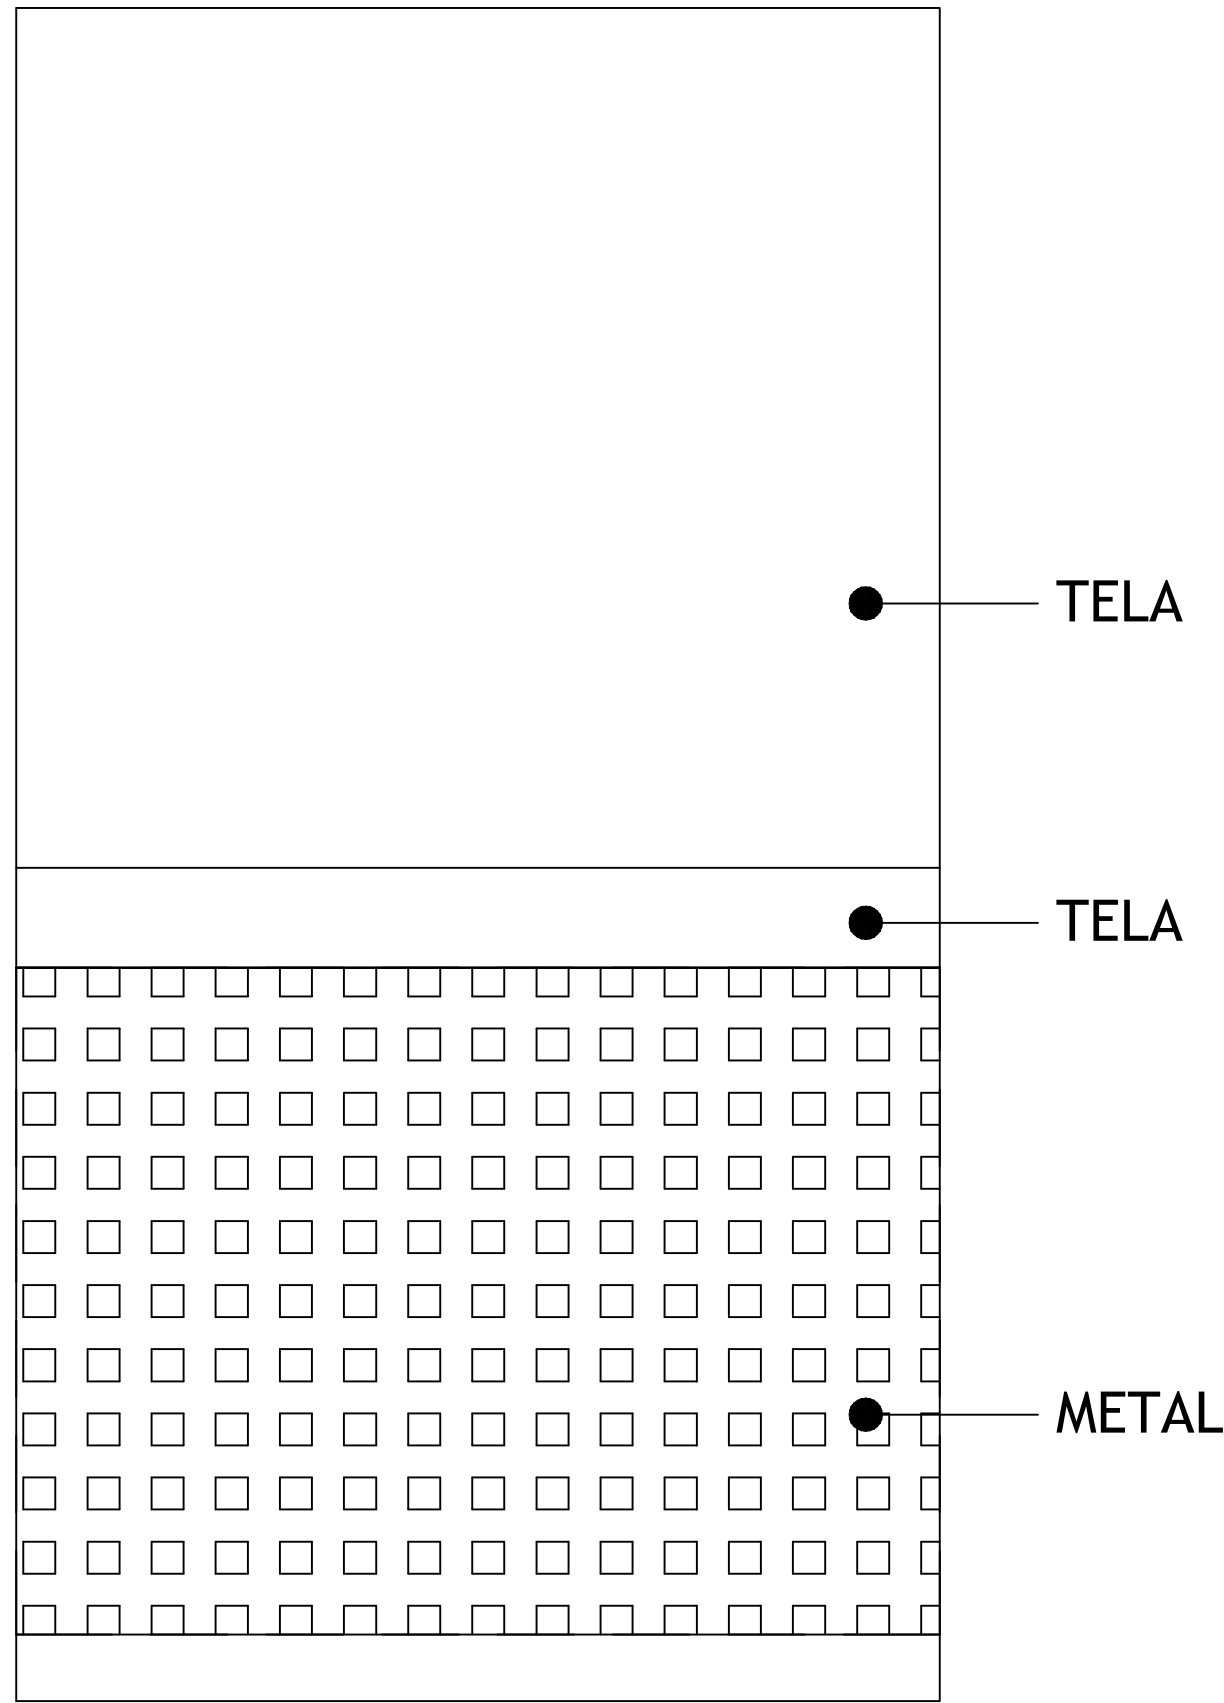

DETALLE DEL PANEL MODULAR (TELA Y METAL)

ESCALA: 1"=1'-0"

LEYENDA SILLAS, ARCHIVOS , LAMPARAS Y LIBREROS				
SILLA CON RUEDITAS (CANTIDAD 16)	SILLA VISITA (SIN BRAZOS) (CANTIDAD 7)	MESA PARA PRINTER (24X24) (CANTIDAD 1)	MUEBLE PARA NEVERA/ MICROHONDAS (24X24) (CANTIDAD 2)	LIBRERO (36X18) (CANTIDAD 6)
TPI ADJUNTAS, ADJUNTAS , PUERTO RICO				

ESTACIONES MODULARES				
	ESTACIÓN #1 CANTIDAD: 1		ESTACIÓN #2 CANTIDAD: 1	
	ESTACIÓN #3 CANTIDAD: 1		ESTACIÓN #4 CANTIDAD: 1	
	ESTACIÓN #5 CANTIDAD: 1		ESTACIÓN #6 CANTIDAD: 4	
	ESTACIÓN #7 CANTIDAD: 2(COMPARTIDO)		ESTACION #8 CANTIDAD: 1	
	ESTACIÓN #9 CANTIDAD: 1		ESTACIÓN #10 CANTIDAD: 1	
	ESTACIÓN #11 CANTIDAD: 1		ESTACIÓN #12 CANTIDAD: 1	
	ESTACIÓN #13 CANTIDAD: 1		ESTACIÓN #14 CANTIDAD: 1	
TPI ADJUNTAS, ADJUNTAS , PUERTO RICO				

R E V I S I O N S		BY	
NO.	DESCRIPTION	DATE	

TRIBUNAL GENERAL DE JUSTICIA OFICINA DE ADMINISTRACION DE LOS TRIBUNALES DIRECTORIA DE ADMINISTRACION DIVISION DE LOCALES Y SERVICIOS ESPECIALES	APPROVED BY: APPROVED DATE:
---	------------------------------------

PROJECT NAME: MODULACIÓN DEL TPI ADJUNTAS	PROJECT LOCATION: ADJUNTAS, PUERTO RICO
DRAWING DESCRIPTIONS: TABLAS	PROJECT DATE: 2016
DESIGNED BY: ING. PAULLA	DRAWING DATE: 2016
CHECKED BY: ING. PAULLA	PRINTING DATE: 2016
DATE: 2016	DRAWING SCALE: NO A ESCALA
FILE NAME:	