



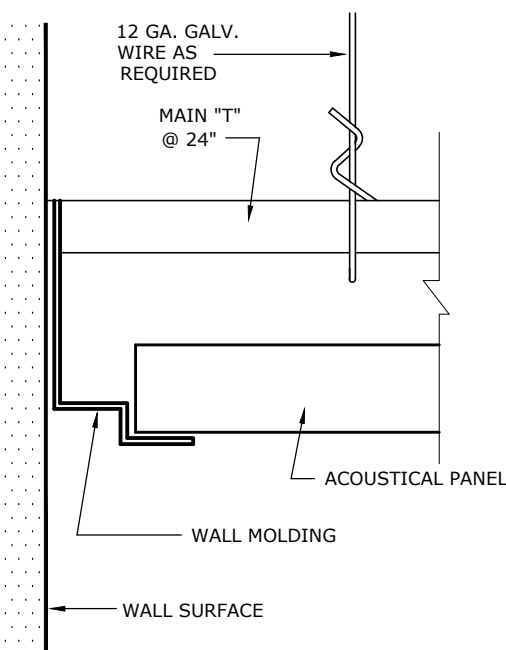


SHADOW MOLDING WALL  
ANGLE MOUNTED DETAIL

NOT TO SCALE

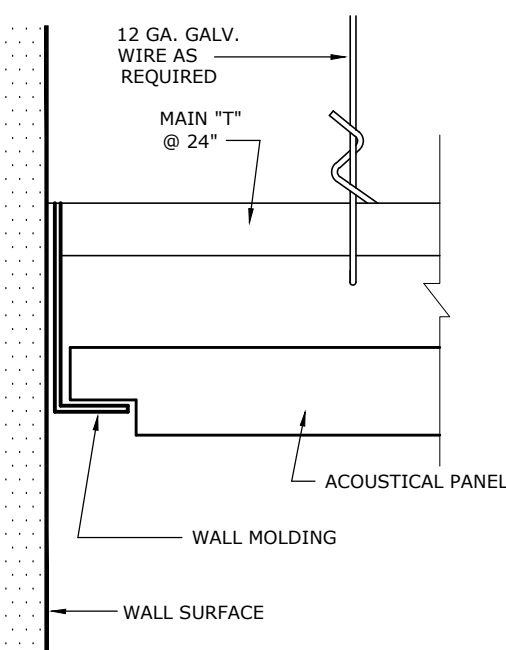


WALL ANCHORED TYP. DETAIL

NOT TO SCALE

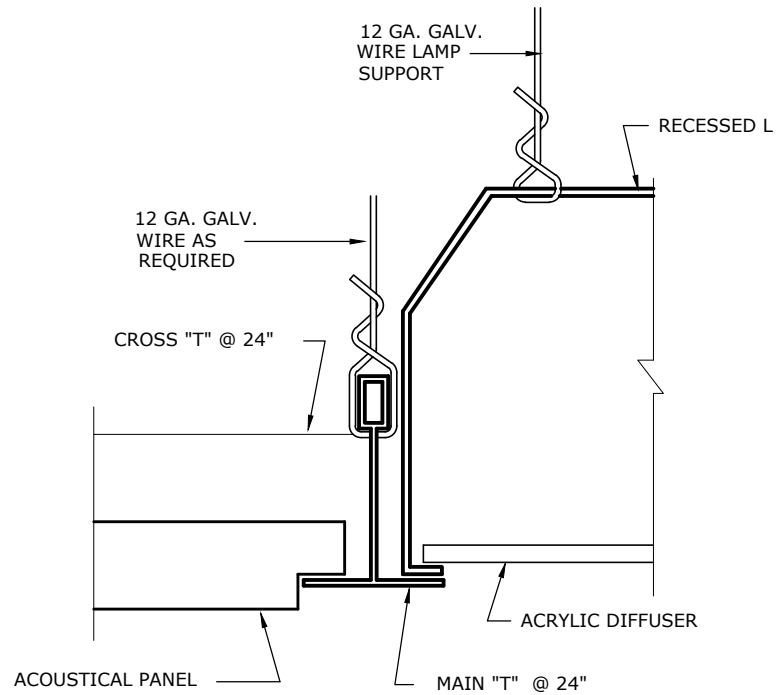

LAMP SUPPORT TYPICAL DETAIL

NOT TO SCALE

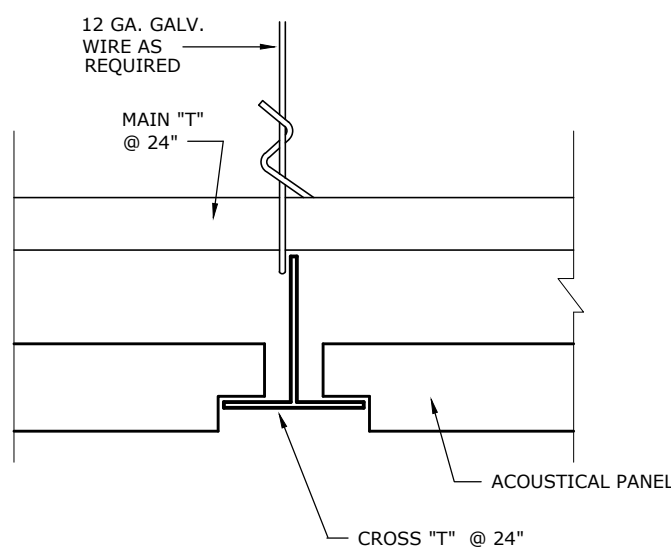

CROSS "T" TYPICAL DETAIL

NOT TO SCALE

## SUSPENDED CEILING TYPICAL DETAILS

### General Notes:


ALL CEILING SYSTEM SHALL BE NEW AS SPECIFICATION IN THIS SHEET.  
AIR CONDITIONERS SHALL BE REINSTALLED BEFORE CEILING INSTALLATION.  
ALL WALL THAT BE ERECTED UNTIL CEILING SLAB SHALL BE INSTALLED FIRST.  
ALL WALLS SHALL BE PAINTED BEFORE INSTALL THE SUSPENDED CEILING.

### AIR CONDITIONER NOTE:

THE AIR SUPPLY IS SHOWN IN THIS PLAN FOR CEILING INFORMATION ONLY,  
MECHANICAL WORK IS NOT INCLUDE IN THIS PROJECT.

### CONSTRUCTION NOTE:

- THE FISSURED SHALL BE:
  - LAY-IN TYPE.
  - 5/8"x24"x24".
  - WHITE COLOR.
  - SHADOWLINE TAPERED EDGE.
- ALL CEILING LAMP SHALL BE:
  - ELECTRONIC BALLASTS DESIGNED FOR T8 LAMPS.
  - 3" DEEP CELL PARABOLIC SCREEN.
  - COLOR "SILVER REFLECTOR.
  - 24"x24" FULL SIZE.
  - LAMP COLOR 741.
  - LAMP TYPE: FB32-6"U
  - 9 CELL MODEL.
- THE HUNG CEILING FRAMING SHALL BE:
  - WHITE COLOR.
  - 7/8" SIZE.
  - INSTALL 8'-3" HEIGHT FROM FINISH FLOOR.

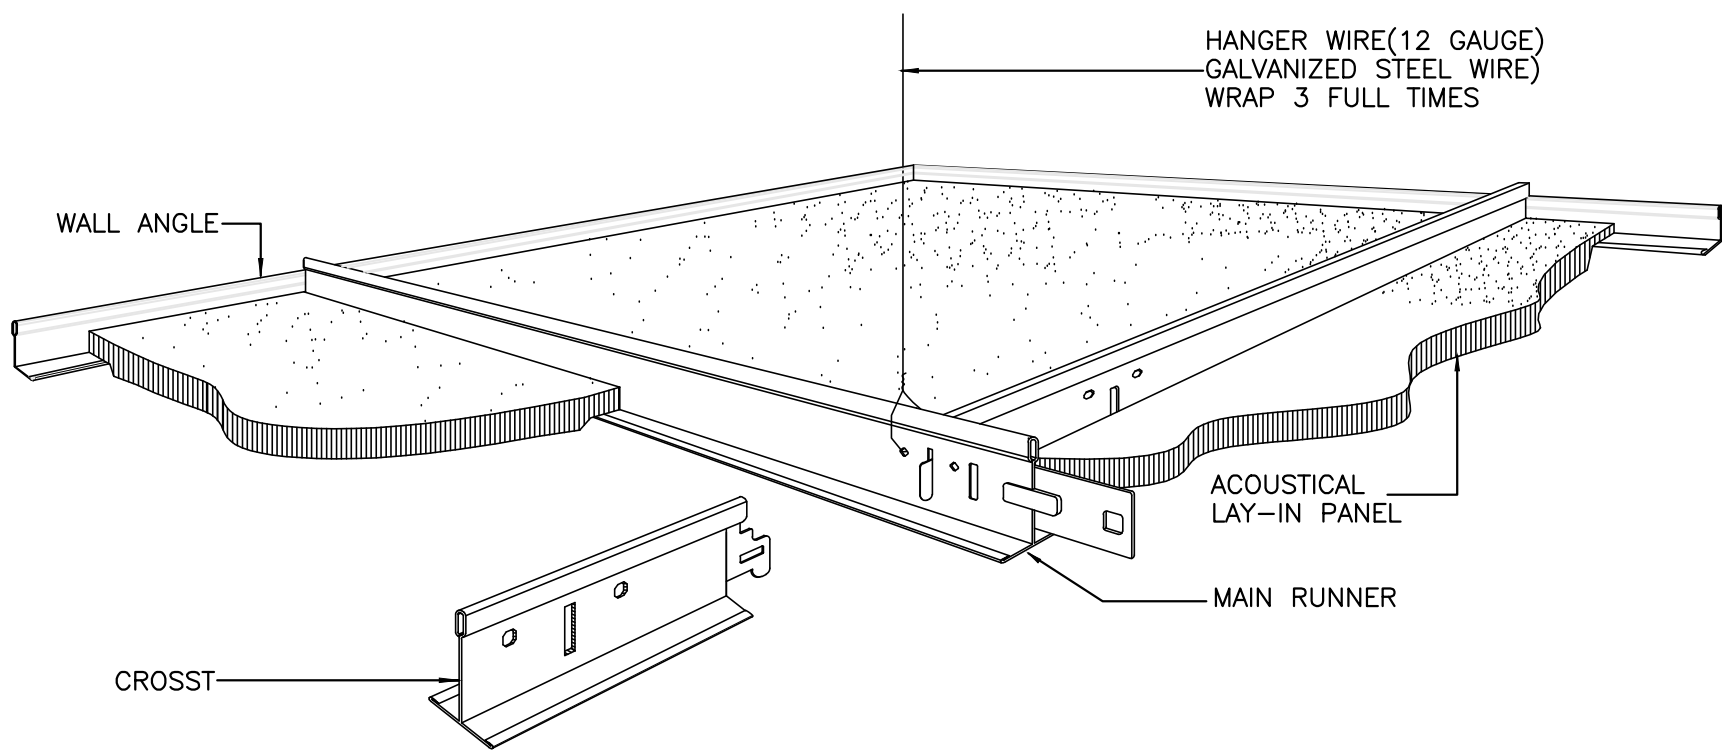

ACOUSTICAL HUNG CEILING  
ASSEMBLY DETAIL-ISOMETRIC VIEW

NOT TO SCALE

O A T

| R E V I S I O N S |             |      |    |
|-------------------|-------------|------|----|
| NO.               | DESCRIPTION | DATE | BY |
|                   |             |      |    |
|                   |             |      |    |
TRIBUNAL GENERAL DE JUSTICIA  
OFICINA DE ADMINISTRACION DE LOS TRIBUNALES  
DIRECTORIA DE ADMINISTRACION  
OFICINA DE ADMINISTRACION Y CONSERVACION DE LOCALES

APPROVED BY: \_\_\_\_\_ APPROVED SIGN: \_\_\_\_\_ APPROVED DATE: \_\_\_\_\_

|                                                           |                                                                  |                                         |                               |
|-----------------------------------------------------------|------------------------------------------------------------------|-----------------------------------------|-------------------------------|
| PROJECT NAME:<br>CENTRO JUDICIAL DE AGUADILLA             | PROJECT LOCATION:<br>6 to. PISO DEL CENTRO JUDICIAL DE AGUADILLA | GERENTE DE PROYECTO:<br>OSCAR HERNANDEZ | PROJECT DATE:<br>FEBRERO-2023 |
| DRAWING DESCRIPTIONS:<br>DETALLES TÍPICOS DE CONSTRUCCIÓN | CLIENTE:<br>DANIEL PABILLA                                       | DRAWING BY:<br>P.MORALES                | DRAWING SCALE:<br>AS SHOWN    |
| SHEET NO. 10                                              |                                                                  | FILE NAME:                              |                               |

A-06  
OF: 10