


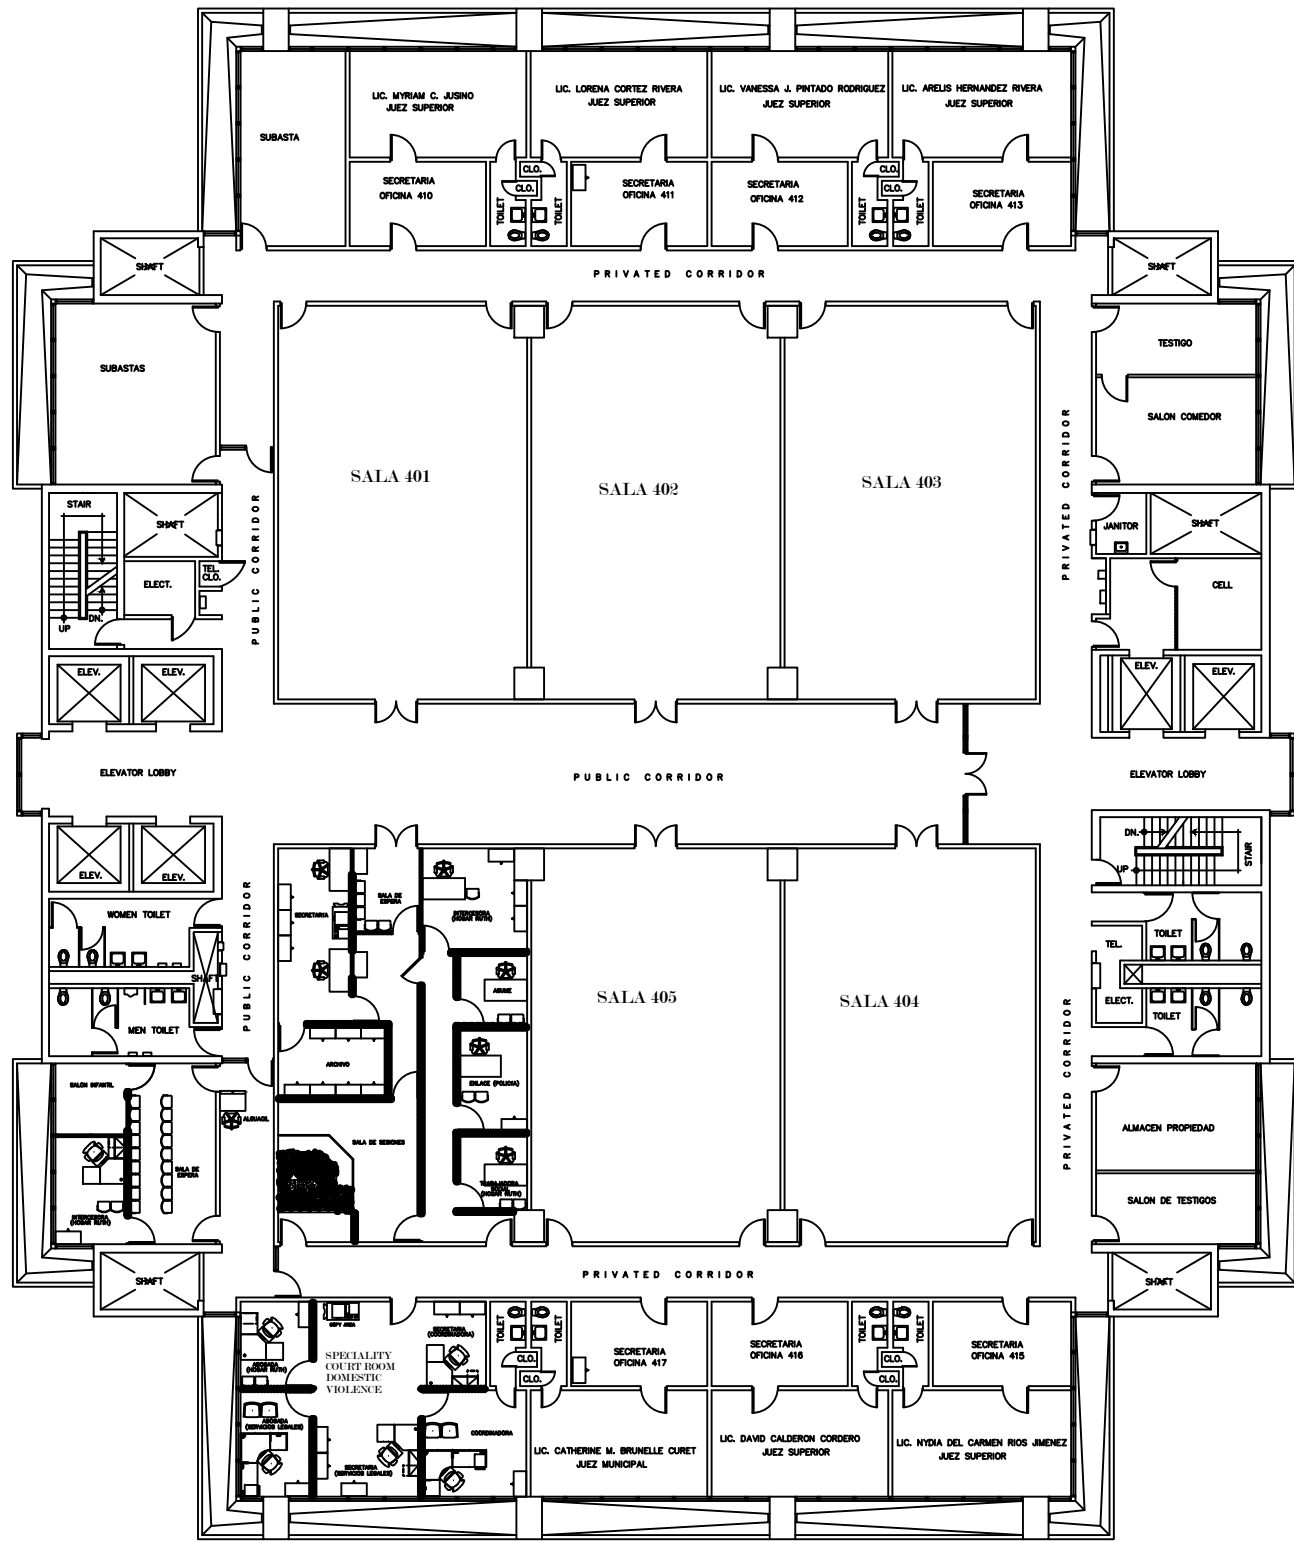

O A T

[illegible]

TRIBUNAL GENERAL DE JUSTICIA
OFICINA DE ADMINISTRACION DE LOS TRIBUNALES
DIRECTORIA DE ADMINISTRACION
DIVISION DE LOCALES Y SERVICIOS ESPECIALES

APPROVED BY:

APPROVED DATE:

PROJECT NAME: LETREROS

PROJECT LOCATION:

CENTRO JUDICIAL DE BAYAMON

DRAWING DESCRIPTIONS:
PLANTA DE PISO - PISO 4

ADMINIST. TEC.: JANICE VELAZQUEZ	SHEET
--	-------

5

FILE NAME:	PETER RUBI
------------	------------

PROJECT DATE: **ABRIL 2026**

DRAWING DATE:

DRAWING SCALE: _____

DRAWING SCALE: $3/32"=1'-0"$

5
OF: