


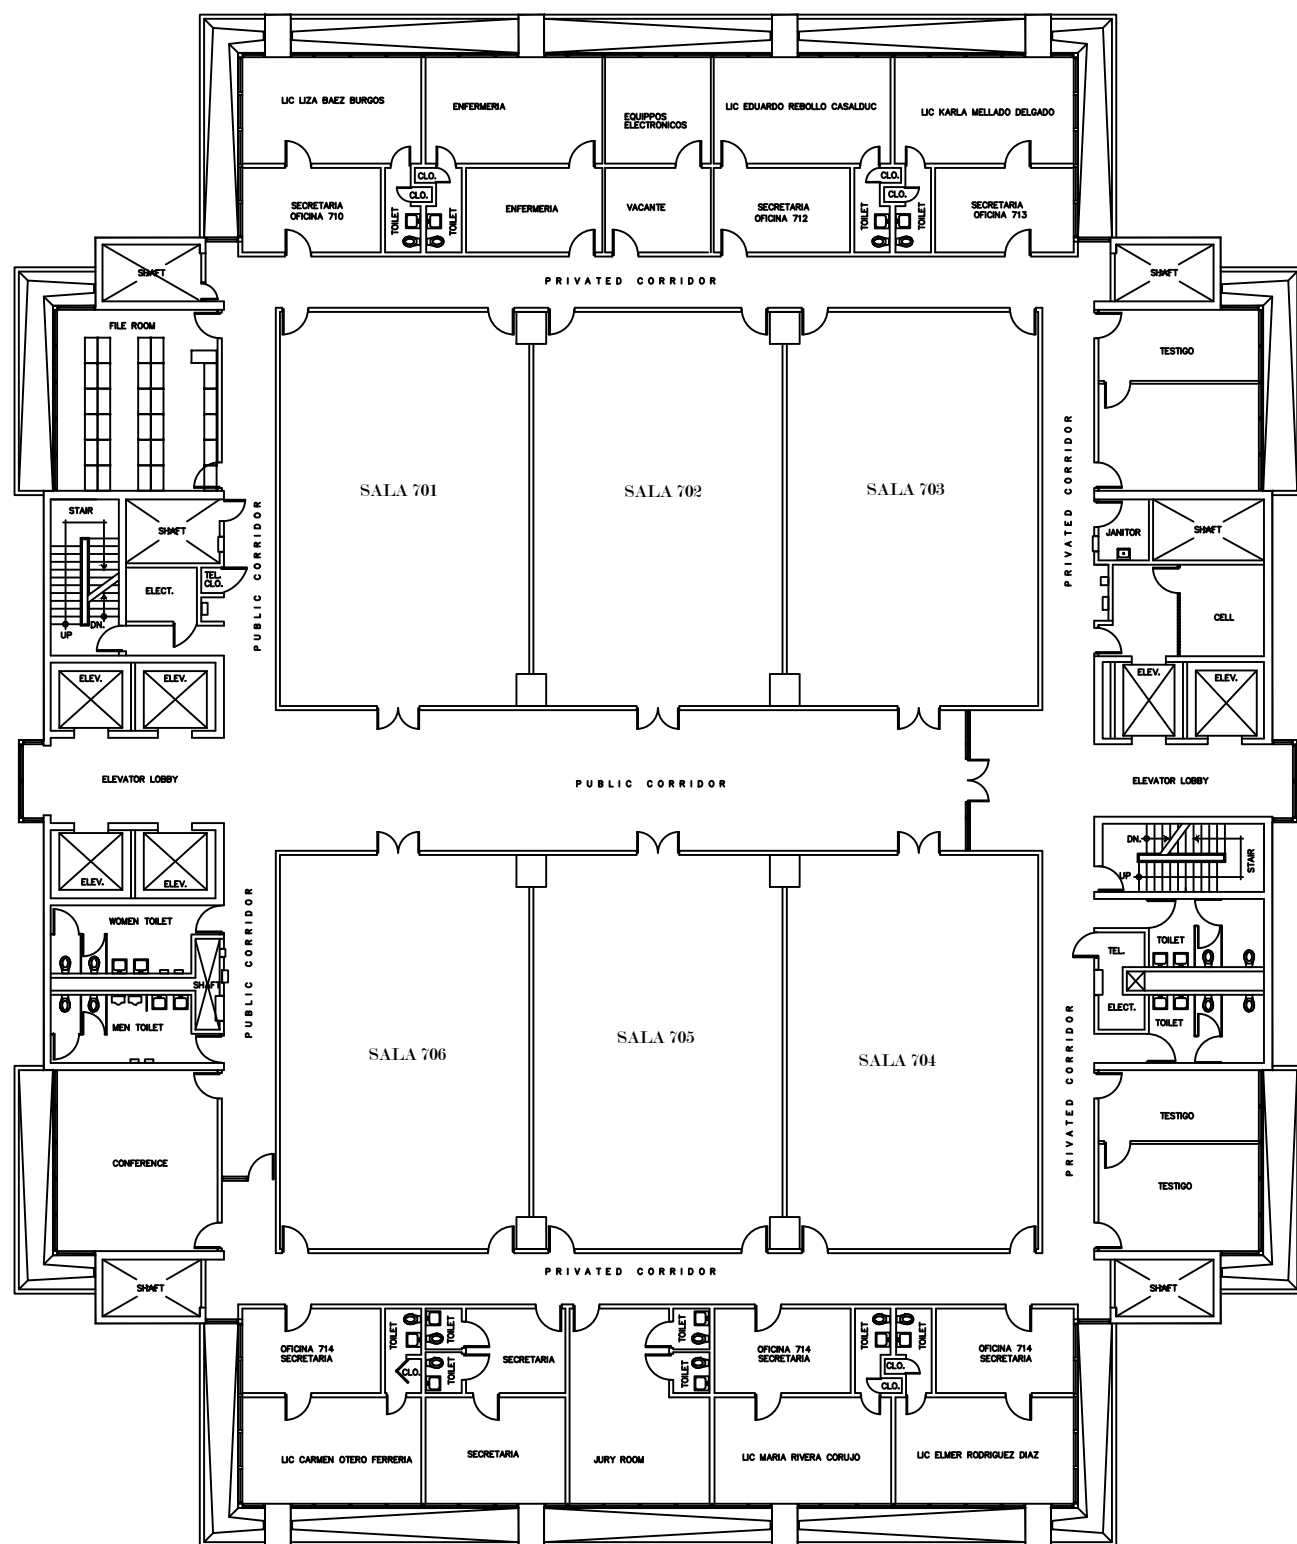

PROJECT NAME: LETREROS

PROJECT LOCATION:
CENTRO JUDICIAL DE BAYAMON

DRAWING DESCRIPTIONS:
PLANTA DE PISO - PISO 7

ADMINIST. TEC.:
JANICE VELAZQUEZ

OF: 8

DRAWING BY:	PETER R
FILE NAME:	

PROJECT DATE: **ABRIL 2026**

DRAWING DATE:

PRINTING DATE:

DRAWING SCALE: $3/32" = 1'-0"$

TRIBUNAL GENERAL DE JUSTICIA
OFICINA DE ADMINISTRACION DE LOS TRIBUNALES
DIRECTORIA DE ADMINISTRACION
DIVISION DE LOCALES Y SERVICIOS ESPECIALES

APPROVED BY:

APPROVED DATE:

[illegible]