


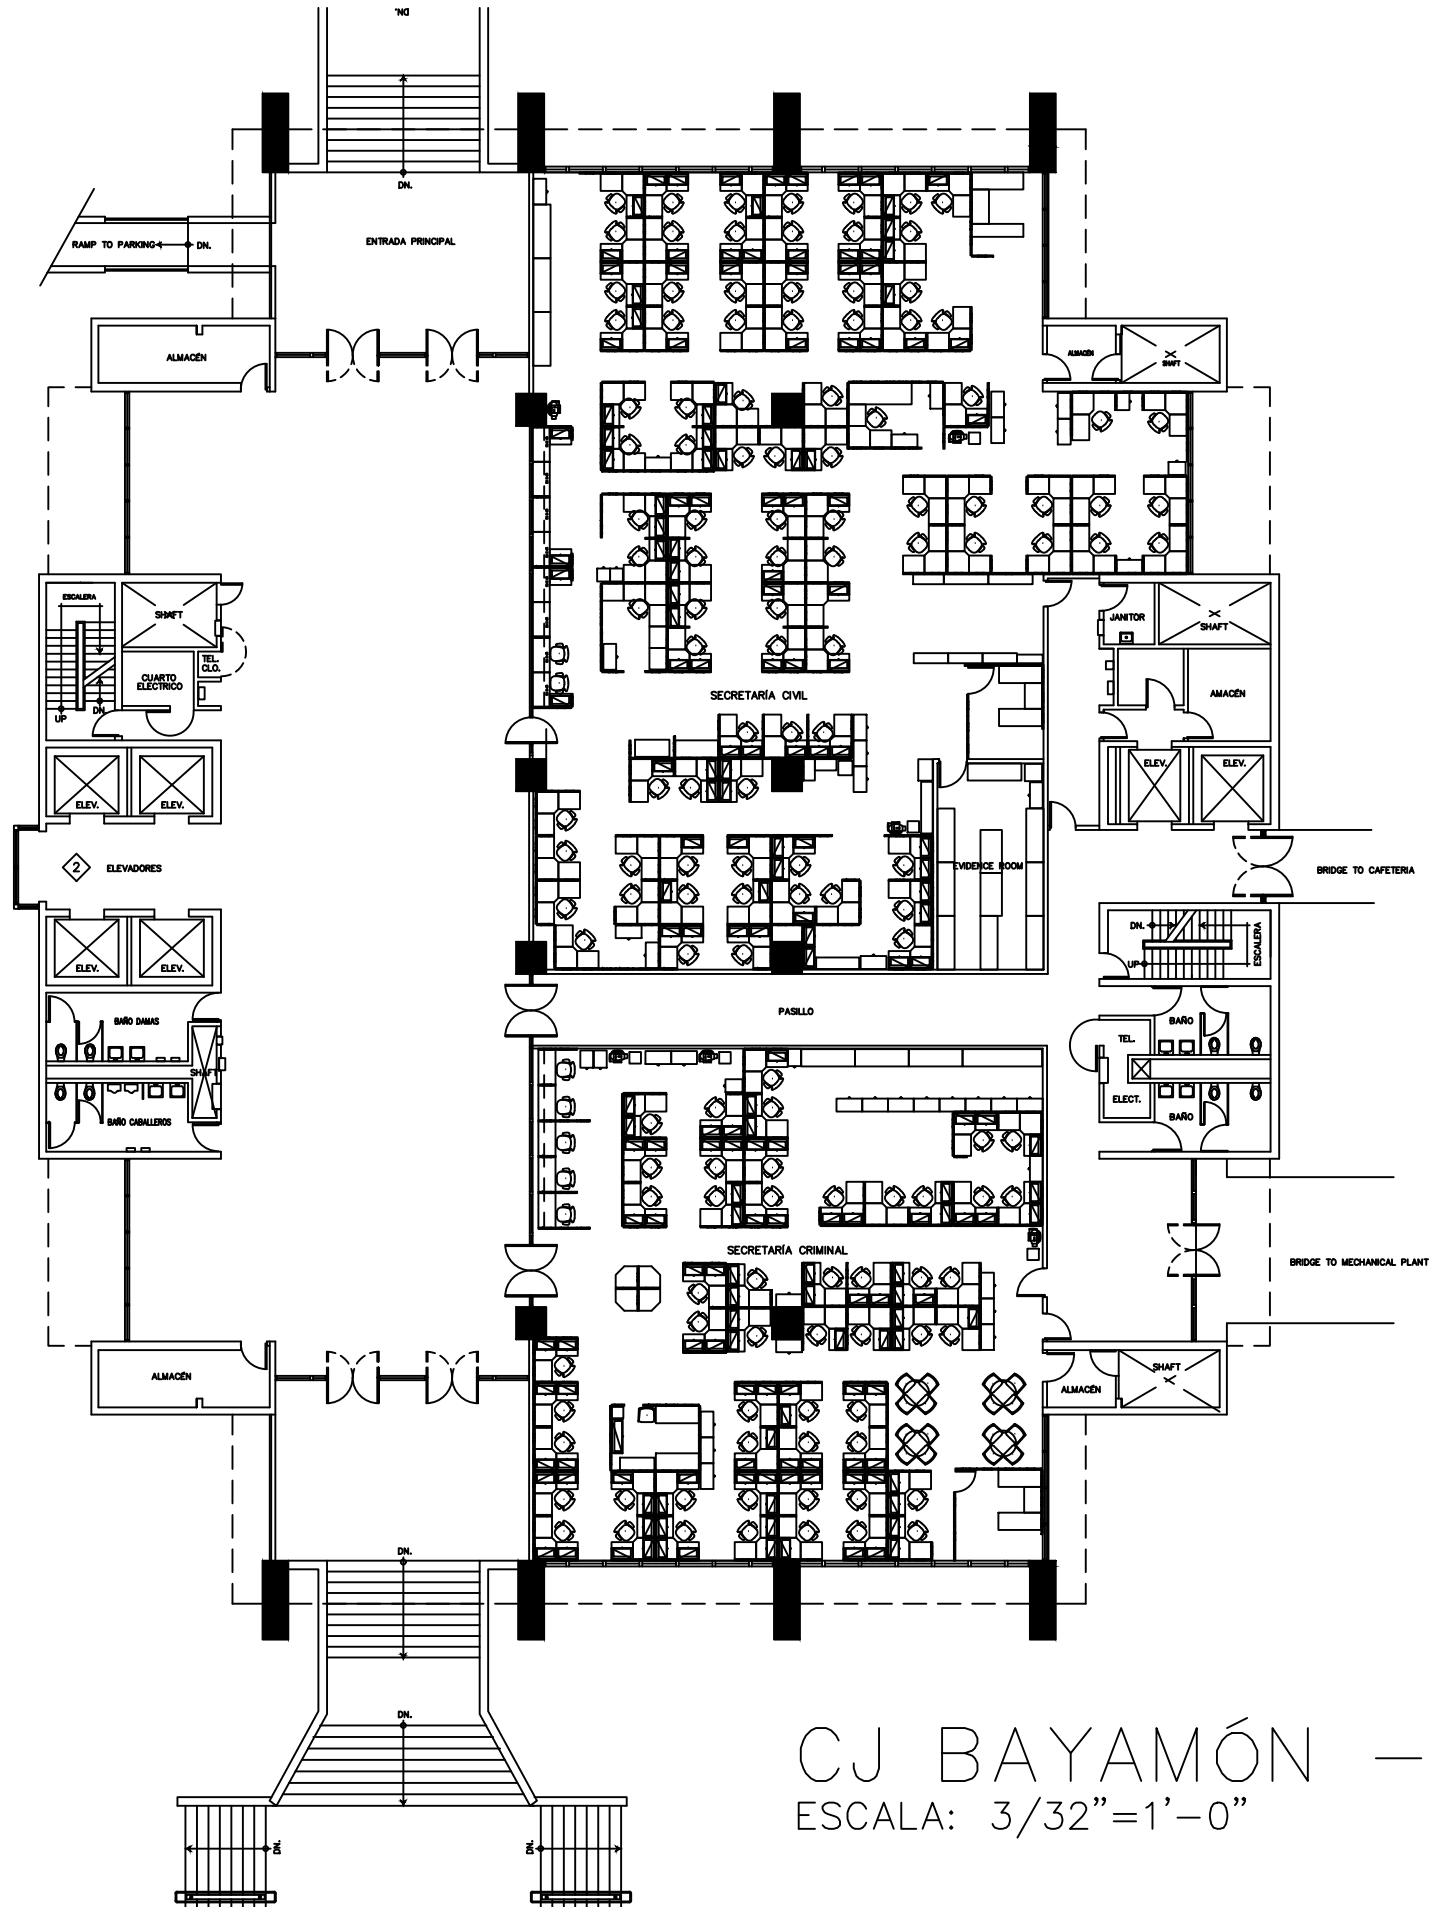

PROJECT NAME: LETREROS

**PROJECT LOCATION:**  
**CENTRO JUDICIAL DE BAYAMON**

**DRAWING DESCRIPTIONS:**  
**PRIMER PISO – PISO 1**

ADMINIST. TEC.:  
JANICE VELAZQUEZ

2

|             |            |
|-------------|------------|
| DRAWING BY: | PETER RUBI |
| FILE NAME:  |            |

PROJECT DATE: **ABRIL 2026**

**DRAWING DATE:**

**DRAWING SCALE:**

---


$$3/32^{\text{nd}} = 1'-0''$$

TRIBUNAL GENERAL DE JUSTICIA  
OFICINA DE ADMINISTRACION DE LOS TRIBUNALES  
DIRECTORIA DE ADMINISTRACION  
DIVISION DE LOCALES Y SERVICIOS ESPECIALES

APPROVED BY:

APPROVED DATE:

[illegible]