


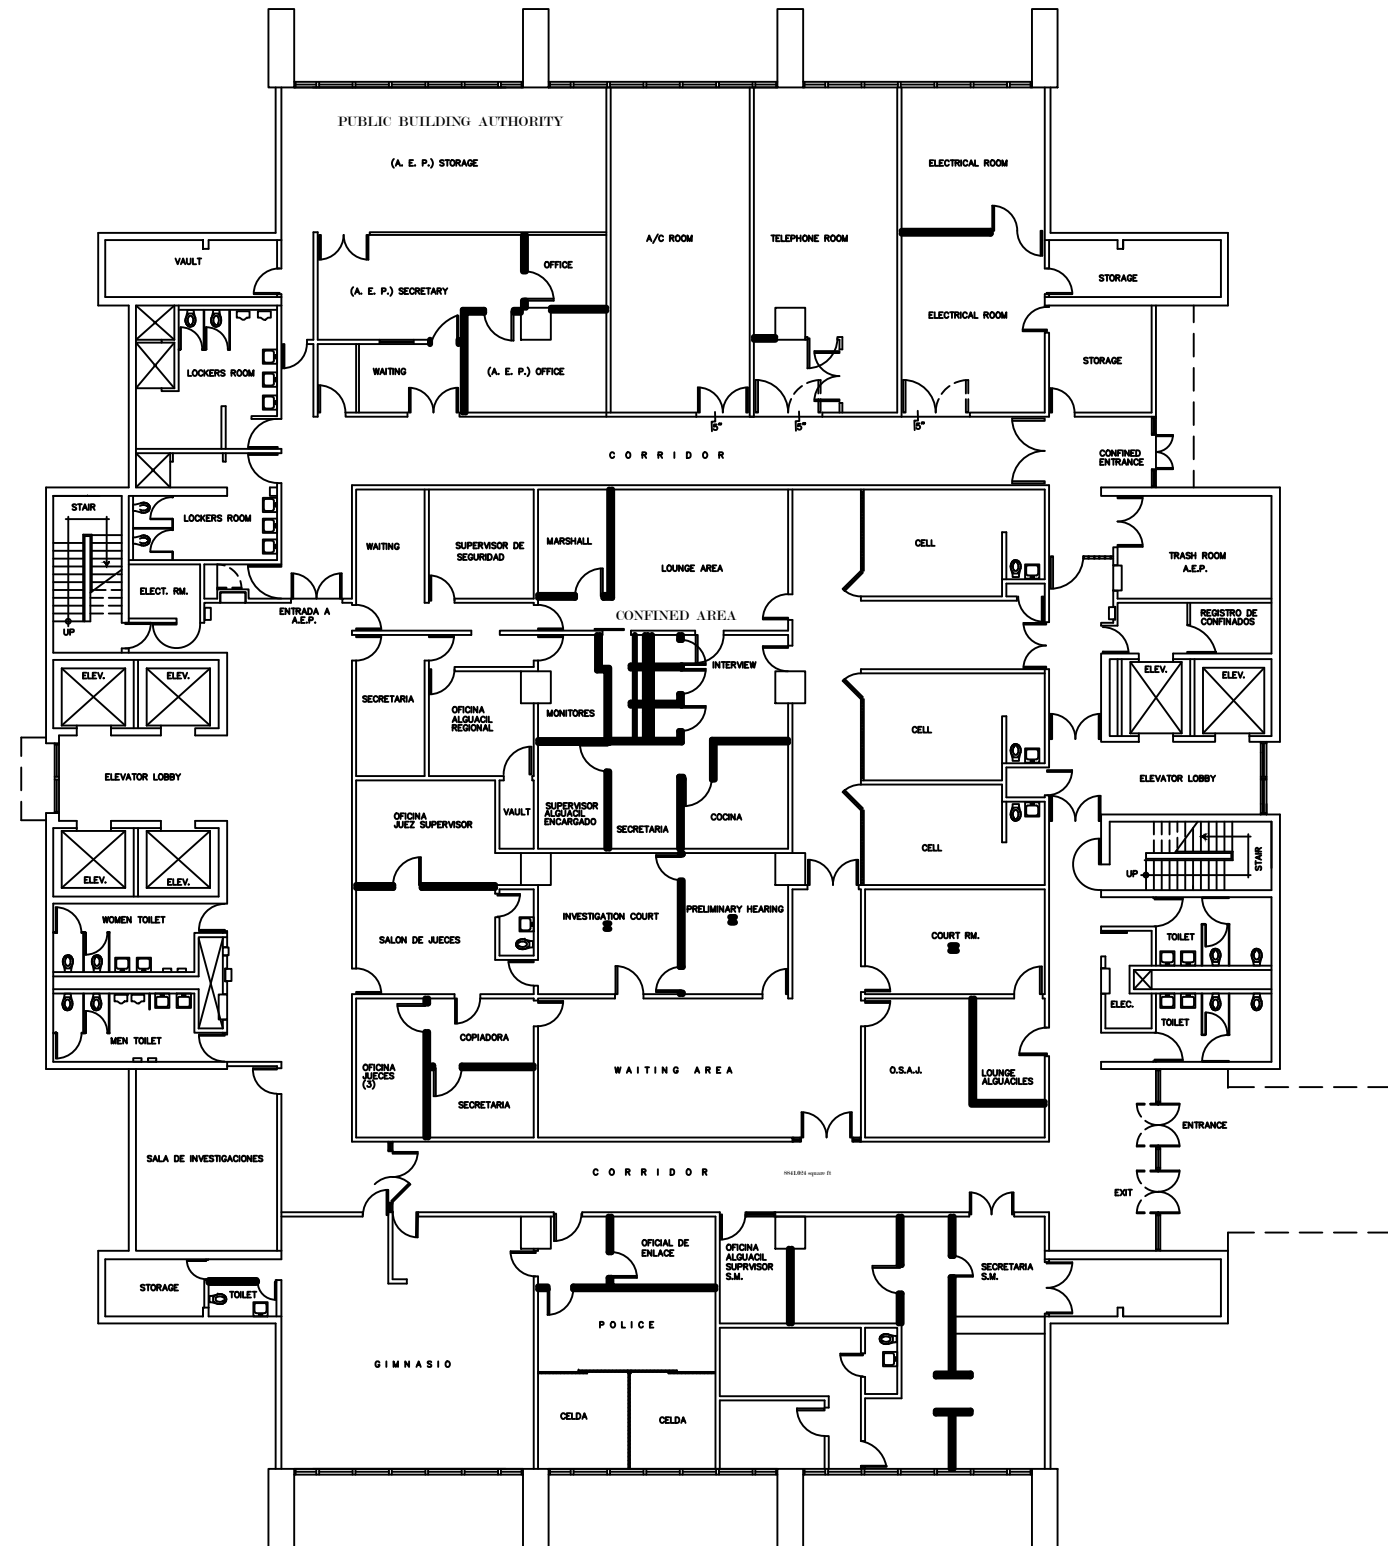

CJ BAYAMON - SOTANO
ESCALA: 3/32" = 1'-0"

PROJECT NAME: LETREROS		PROJECT LOCATION: CENTRO JUDICIAL DE BAYAMON		DRAWING DESCRIPTIONS: PLANTA DE PISO – SOTANO	
ADMINISTR. TECH. ING. J. FELIZ RIVERA		PROJECT DATE: ABRIL 2026		SHEET NO. 1	
CHECKED BY: ING. DANIEL PADILLA		DRAWING DATE:		DRAWING BY:	
DRAWING BY: PETER RUBI		PRINTING DATE:		DRAWING SCALE: 3/8"=1'-0"	
FILE NAME:					

REVISIONS			
NO.	DESCRIPTION	DATE	BY

TRIBUNAL GENERAL DE JUSTICIA OFICINA DE ADMINISTRACION DE LOS TRIBUNALES DIRECTORIA DE ADMINISTRACION DIVISION DE LOCALES Y SERVICIOS ESPECIALES		APPROVED BY:
		APPROVED DATE: