
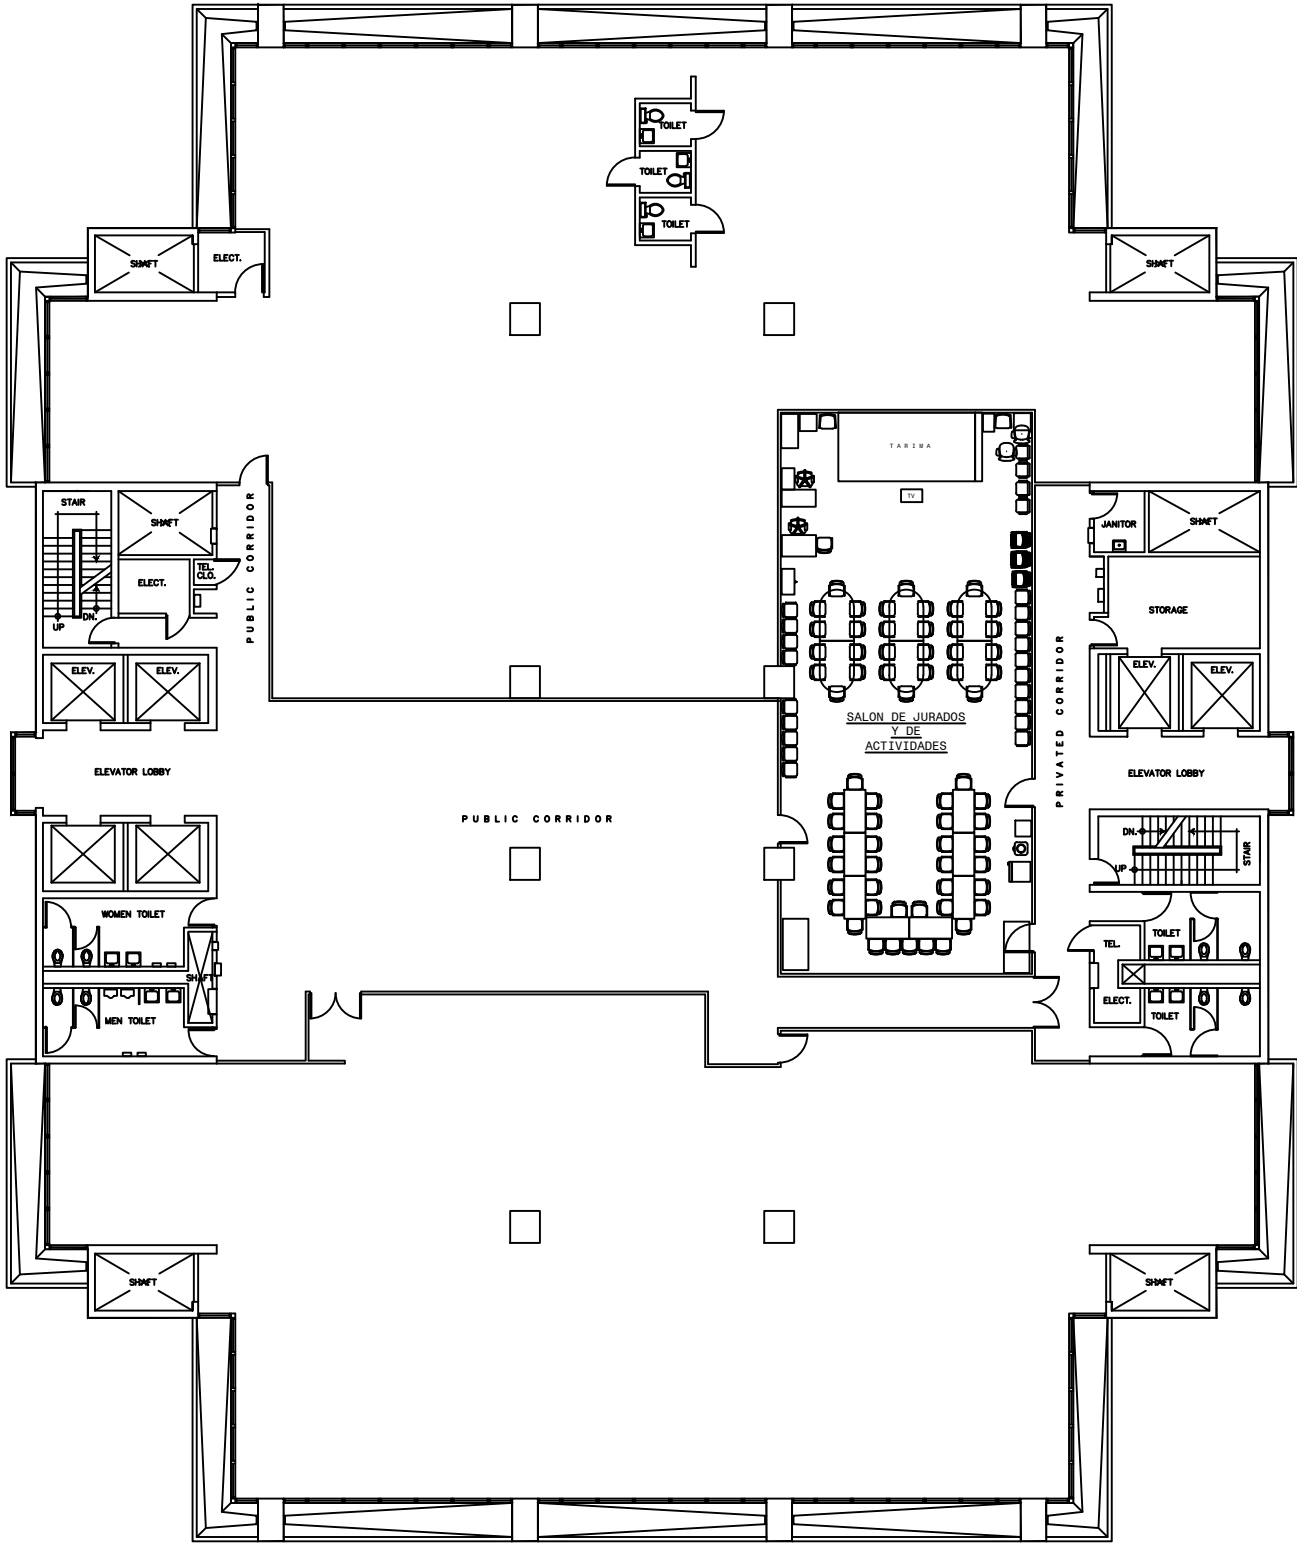


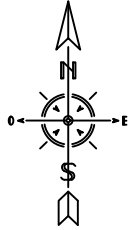

PISO 8 CJ BAYAMÓN
ESCALA: 3/32"=1'-0"

O A T

R E V I S I O N S			
NO.	DESCRIPTION	DATE	BY

TRIBUNAL GENERAL DE JUSTICIA OFICINA DE ADMINISTRACION DE LOS TRIBUNALES DIRECTORIA DE ADMINISTRACION DIVISION DE LOCALES Y SERVICIOS ESPECIALES	APPROVED BY: APPROVED DATE:
---	------------------------------------

PROJECT NAME: LETREROS	PROJECT DATE: ABRIL 2026
PROJECT LOCATION: CENTRO JUDICIAL DE BAYAMON	DRAWING DATE: ABRIL 2026
DRAWING DESCRIPTIONS: PLANTA DE PISO - PISO 8	CHECKED BY: ING. DANIEL PABLO
SHEET NO.: 9	DRAWING BY: PETER KUB
FILE NAME:	DRAWING SCALE: 3/32"=1'-0"