


CJSJ - PISO 3

ESCALA: 3\32"=1' -0"

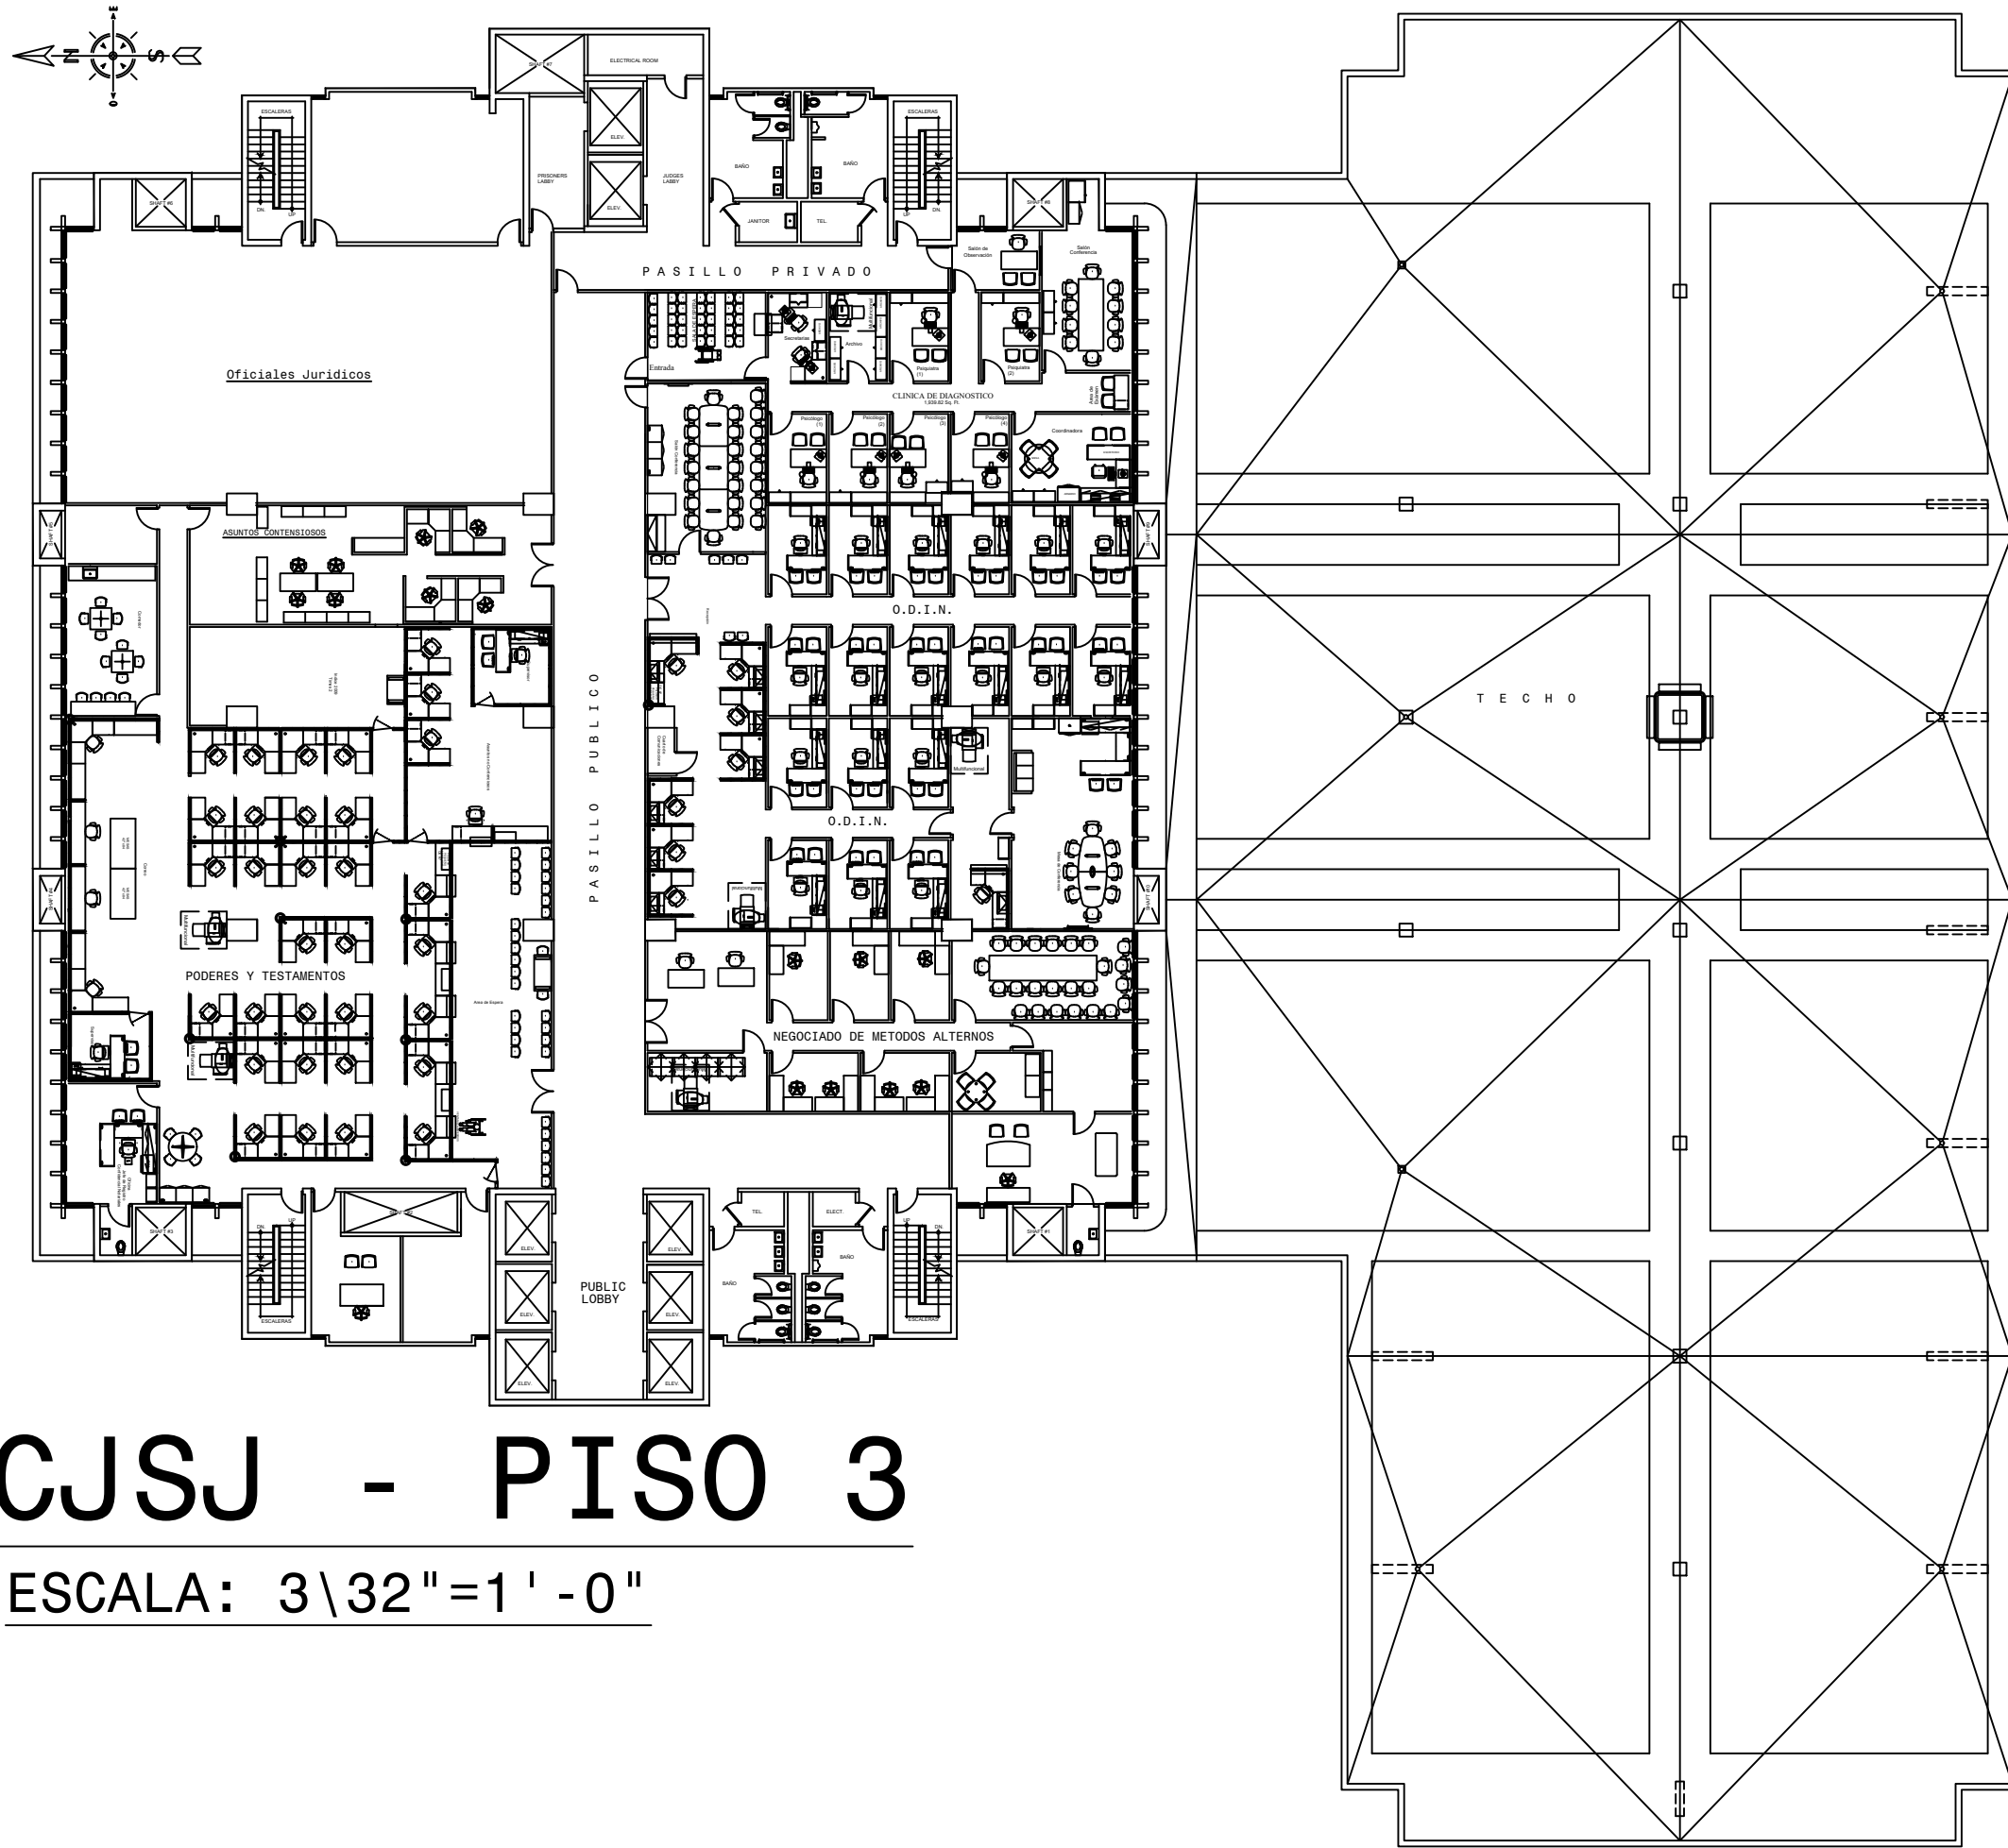

PROJECT NAME:		PLANTA PARA LETREROS	
PROJECT LOCATION:		CENTRO JUDICIAL DE SAN JUAN	
DRAWING DESCRIPTIONS:		PLANTA DE PISO – PISO 3	
SHEET NO. 4	ADMINIST. TEL:	JAMICE VELAZQUEZ	
	CHECKED BY:	MR. DANIEL PADILLA	
	DRAWN BY:	PETER KUBI	
	PROJECT DATE:	ABRIL 2026	
	DRAWING DATE:		
PRINTING DATE:			
FILE NAME:			DRAWING SCALE: 3/32" = 1'-0"

TRIBUNAL GENERAL DE JUSTICIA
OFICINA DE ADMINISTRACION DE LOS TRIBUNALES
DIRECTORIA DE ADMINISTRACION
DIVISION DE LOCALES Y SERVICIOS ESPECIALES

APPROVED BY:

APPROVED DATE:

[illegible]