
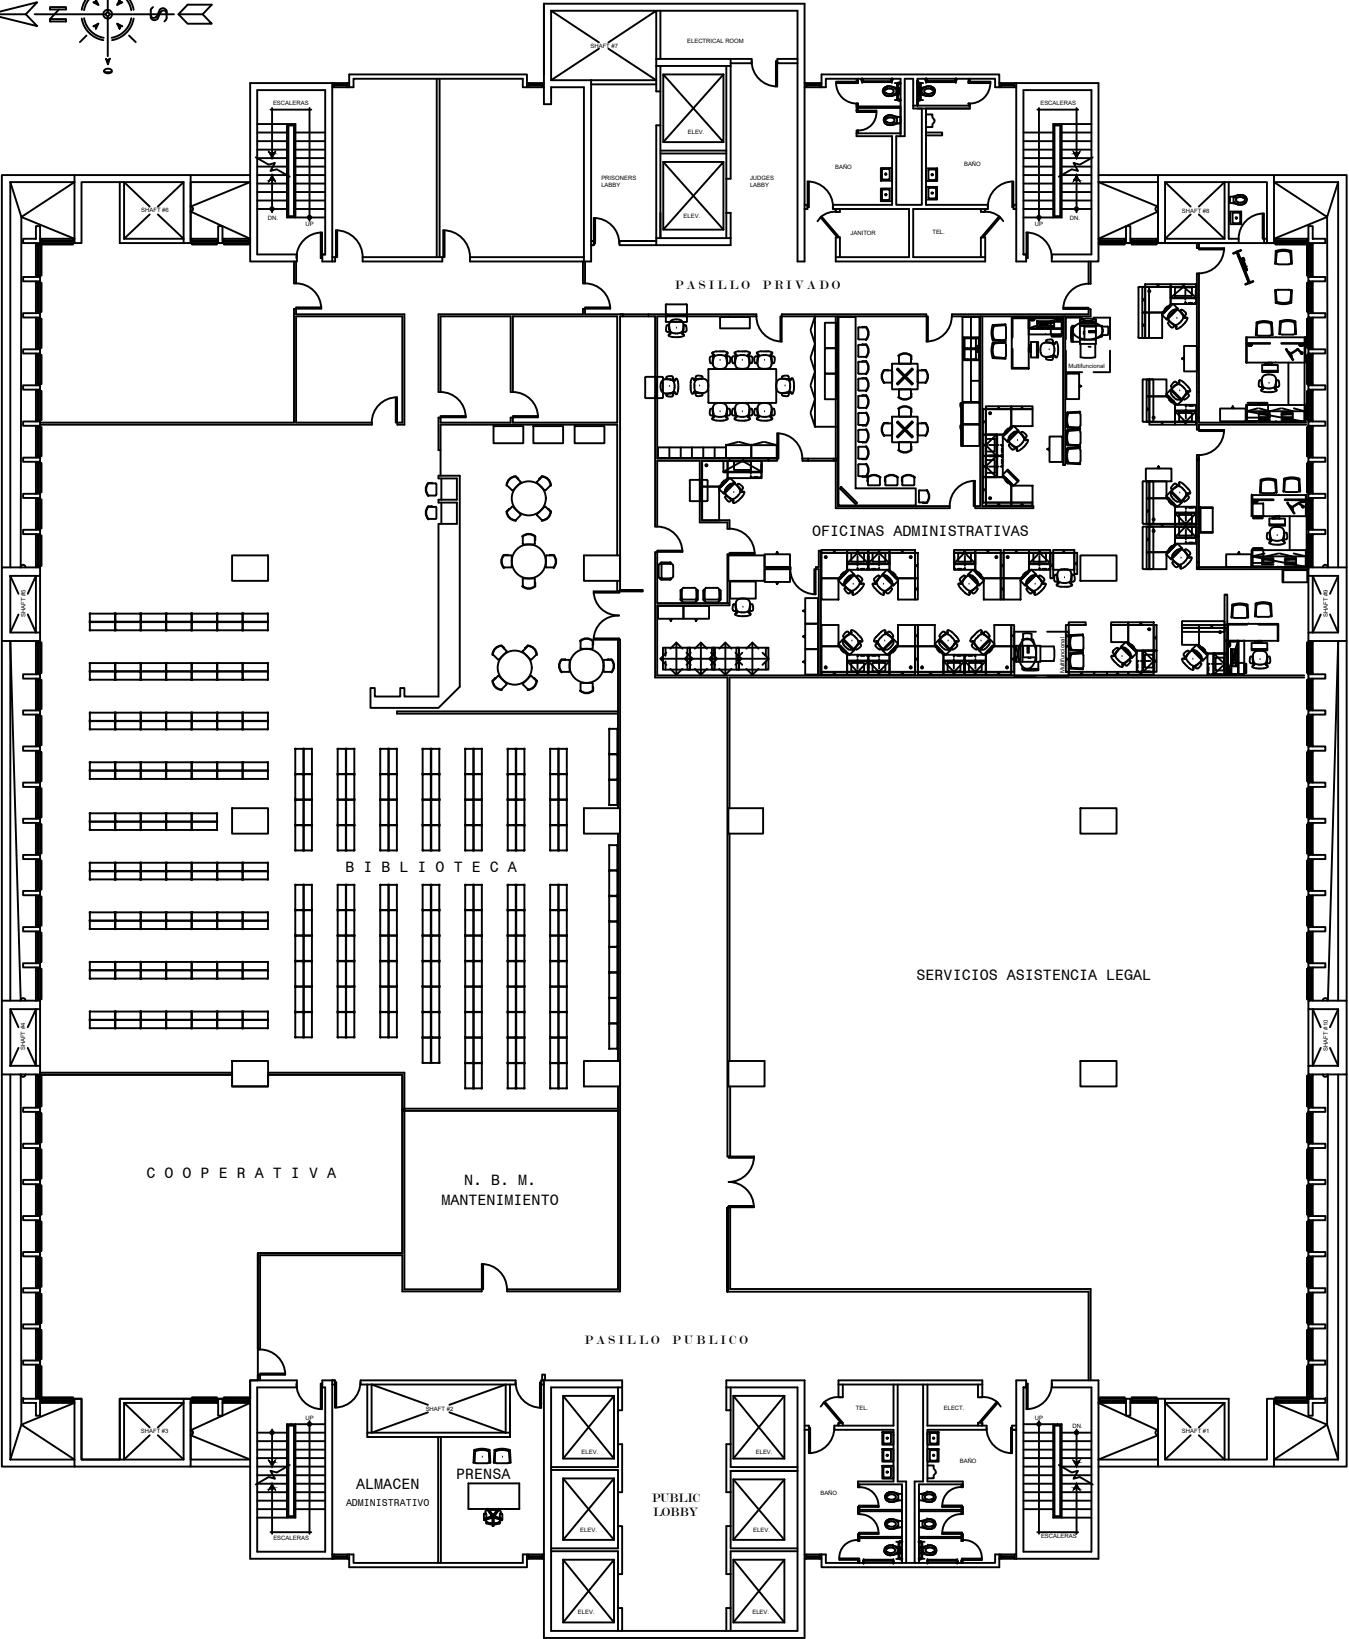


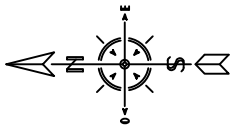

CJSJ - CUARTO PISO

ESCALA: 3/32"=1' - 0"

O A T

R E V I S I O N S			
NO.	DESCRIPTION	DATE	BY

TRIBUNAL GENERAL DE JUSTICIA
OFICINA DE ADMINISTRACION DE LOS TRIBUNALES
DIRECTORIA DE ADMINISTRACION
DIVISION DE LOCALES Y SERVICIOS ESPECIALES

APPROVED BY:

APPROVED DATE:

PROJECT NAME: PLANTA PARA LETREROS	
PROJECT LOCATION: CENTRO JUDICIAL DE SAN JUAN	
DRAWING DESCRIPTIONS: PLANTA DE PISO - PISO 4	
SHEET NO. 5	ADMINISTR. TECH. JUAN VELAZQUEZ
DATE APRIL 2026	DRAWING DATE: APRIL 2026
CHECKED BY: ING. DANIEL PADILLA	PRINTING DATE:
DRAWING BY: PETER RUBI	DRAWING SCALE: 3/32"=1'-0"
FILE NAME:	