


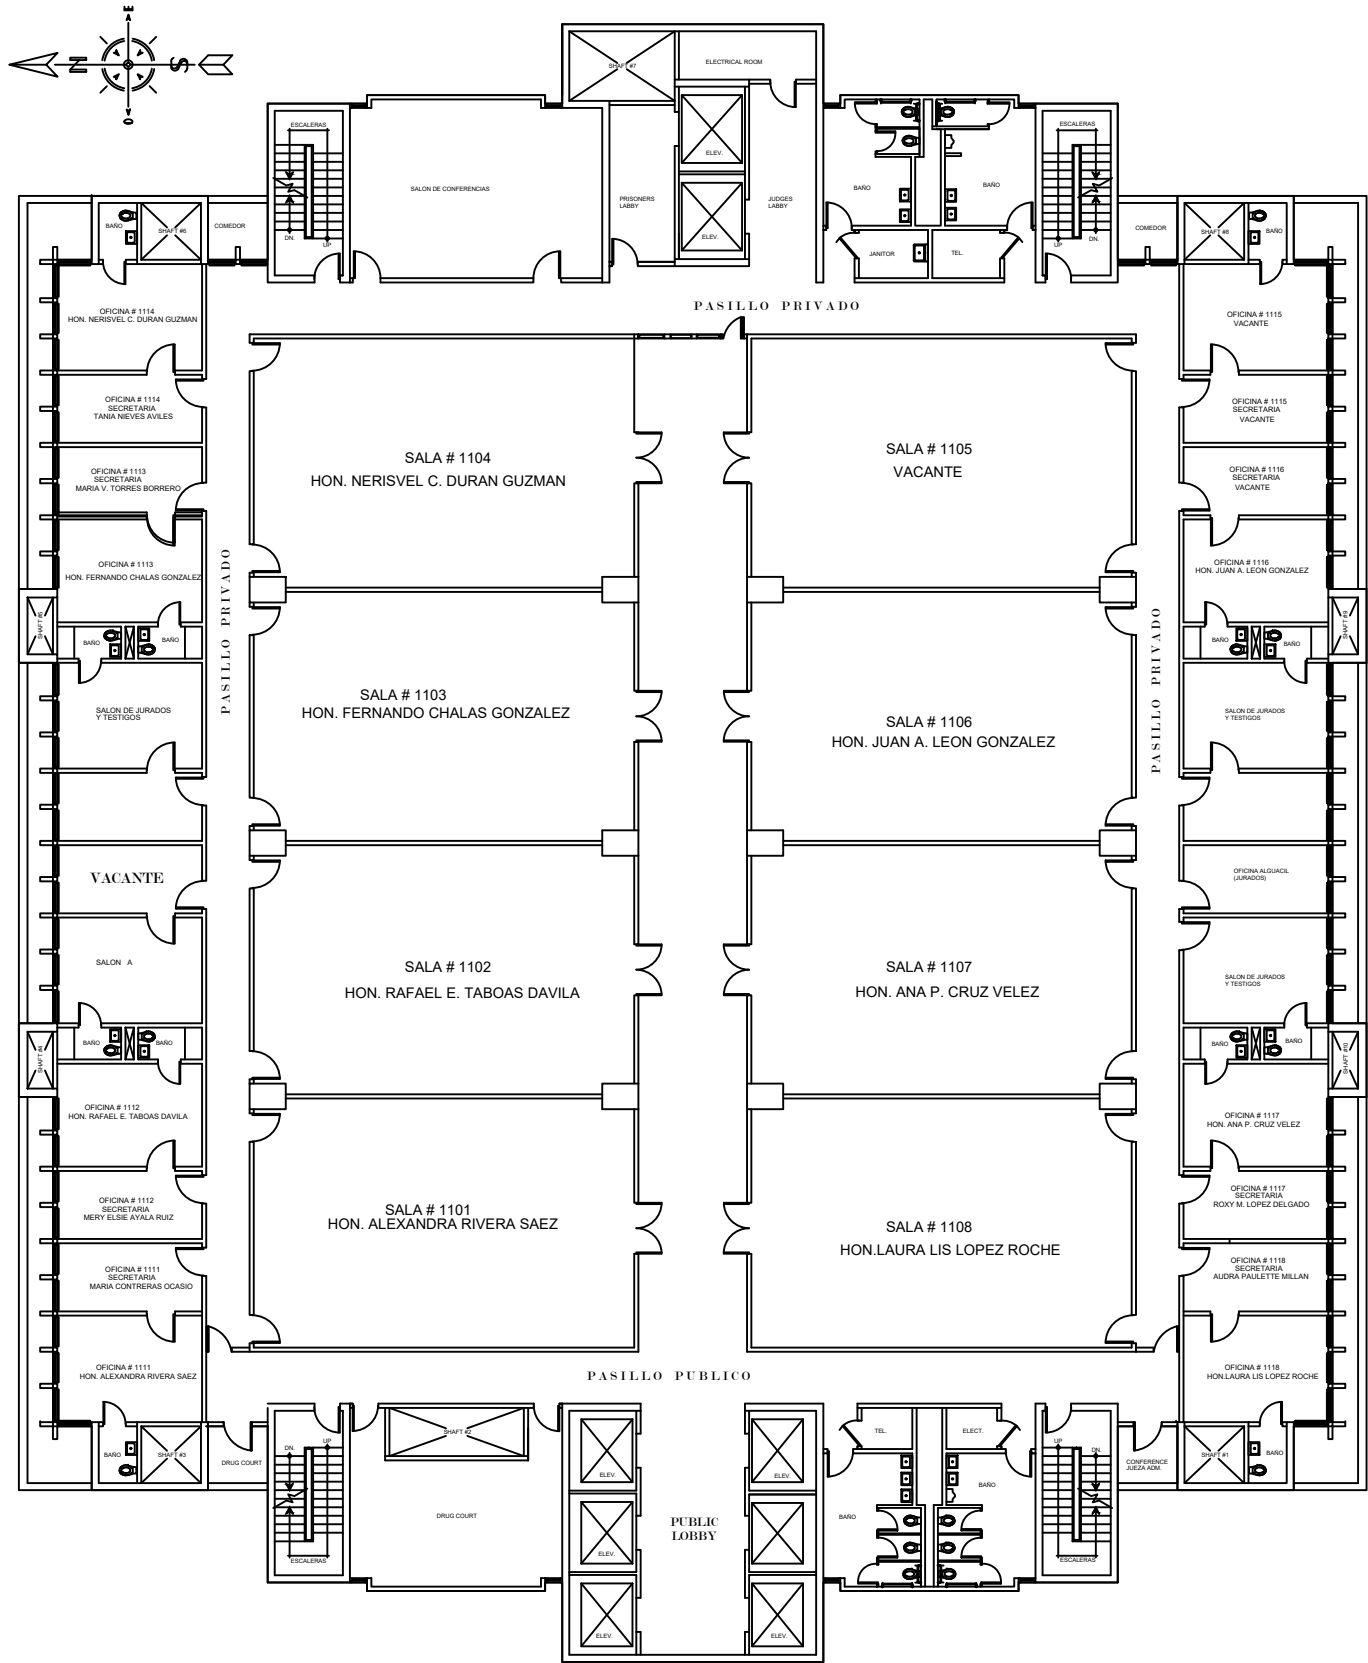

CJSJ - PISO 11
ESCALA: 3/32"=1'-0"

O A T

REVISIONS			
NO.	DESCRIPTION	DATE	BY

TRIBUNAL GENERAL DE JUSTICIA
OFICINA DE ADMINISTRACION DE LOS TRIBUNALES
DIRECTORIA DE ADMINISTRACION
DIVISION DE LOCALES Y SERVICIOS ESPECIALES

APPROVED BY: _____
APPROVED DATE: _____

PROJECT NAME: PLANTA PARA LETREROS	PROJECT DATE: ABRIL 2026
PROJECT LOCATION: CENTRO JUDICIAL DE SAN JUAN	DRAWING DATE: ABRIL 2026
DRAWING DESCRIPTION: PLANTA DE PISO - PISO 11	PRINTING DATE: ABRIL 2026
SHEET NO.: 12	DRAWING BY: PETER RUBI
CHECKED BY: ING. DANIEL PADILLA	FILE NAME: 3/32"=1'-0"