


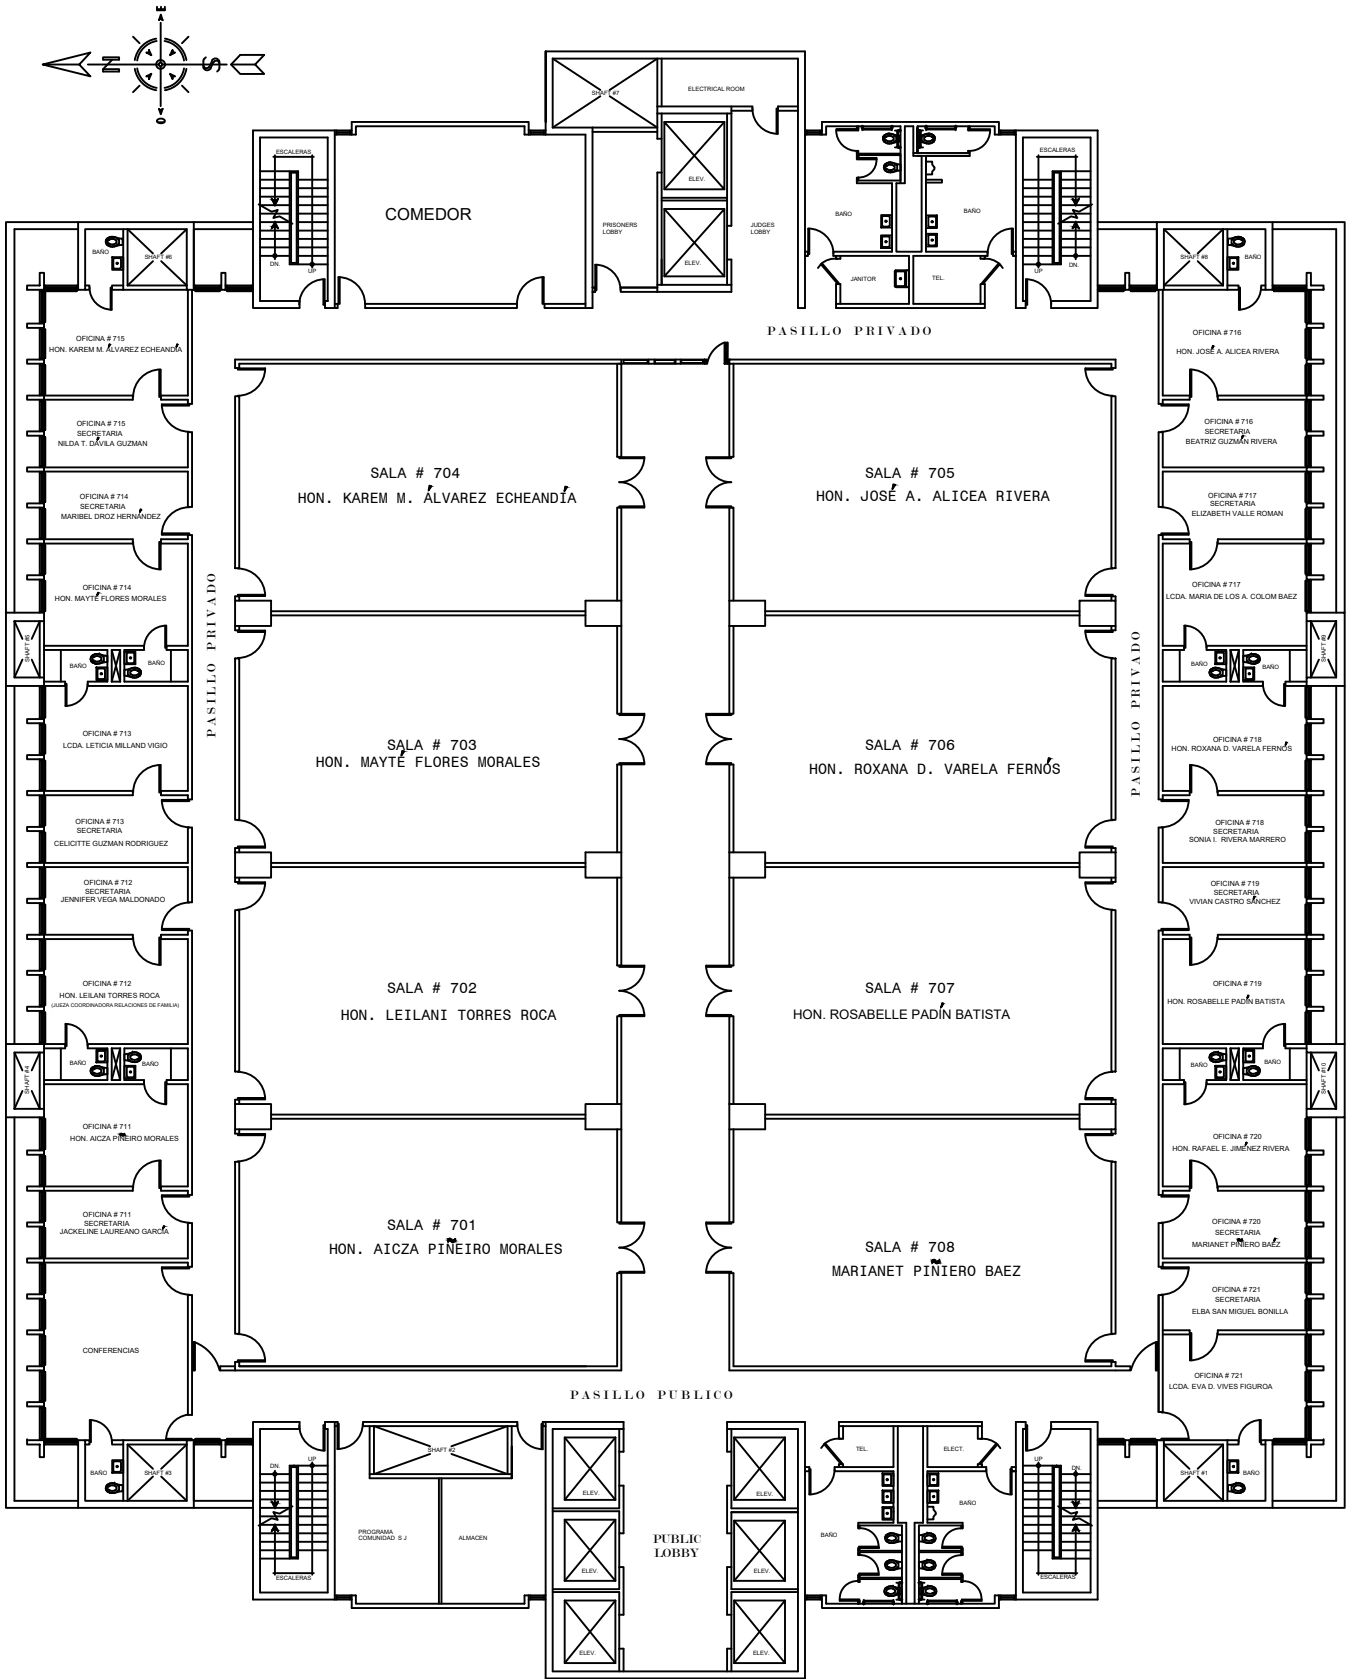

CJSJ - PISO 7

ESCALA: 3/32"=1'-0"

O A T

R E V I S I O N S			
NO.	DESCRIPTION	DATE	BY

TRIBUNAL GENERAL DE JUSTICIA
OFICINA DE ADMINISTRACION DE LOS TRIBUNALES
DIRECTORIA DE ADMINISTRACION
DIVISION DE LOCALES Y SERVICIOS ESPECIALES
APPROVED BY:
APPROVED DATE:

PROJECT NAME:	PLANTA PARA LETREROS
PROJECT LOCATION:	CENTRO JUDICIAL DE SAN JUAN
DRAWING DESCRIPTIONS:	PLANTA DE PISO - PISO 7
ADMINISTRATOR:	JAMES VELAZQUEZ
DESIGNER:	DANIEL PADILLA
DRAWING BY:	PETER RUBI
FILE NAME:	
PROJECT DATE:	APRIL 2025
DRAWING DATE:	
PRINTING DATE:	
DRAWING SCALE:	3/32"=1'-0"
SHEET NO.	08
OF:	