


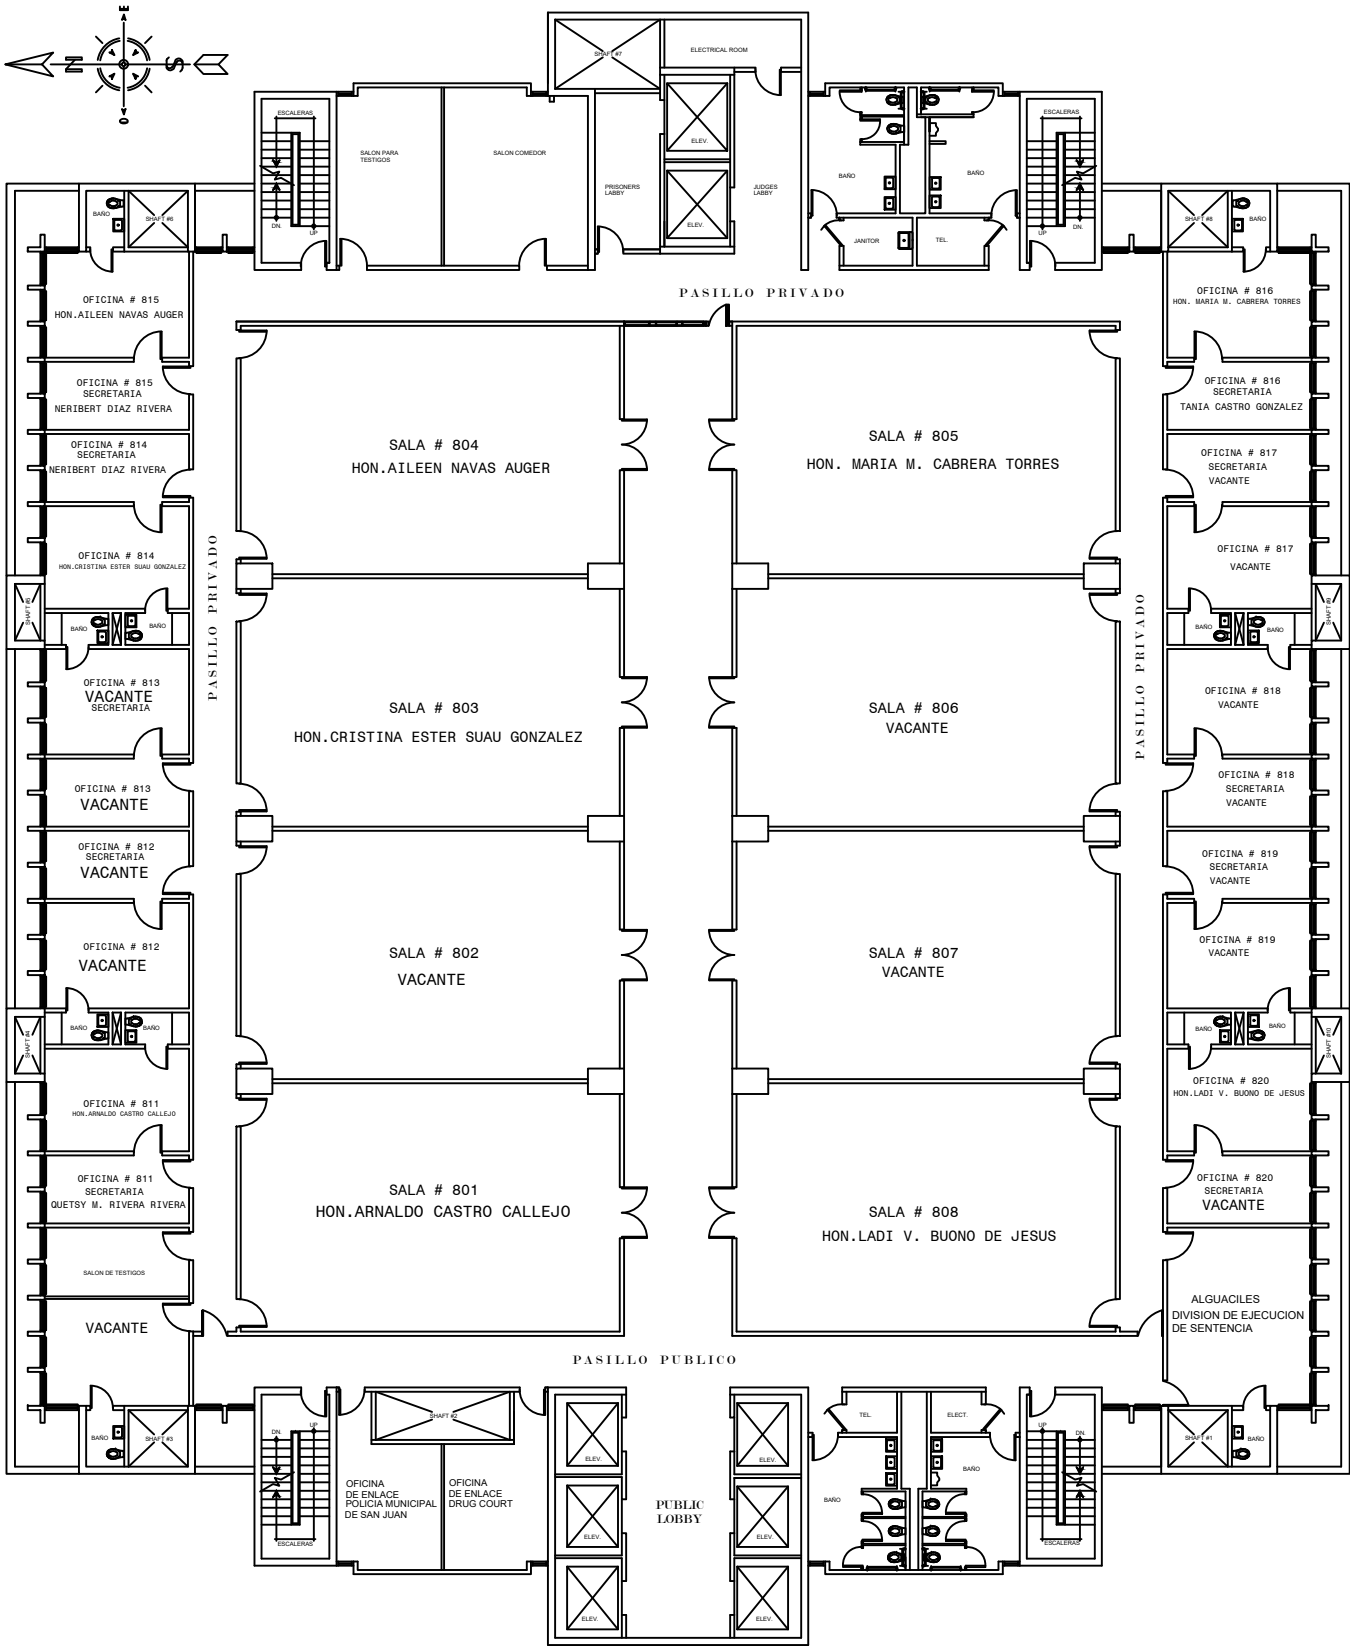

CJSJ PISO 8
ESCALA: 3/32"=1'-0"

O A T

R E V I S I O N S			
NO.	DESCRIPTION	DATE	BY

TRIBUNAL GENERAL DE JUSTICIA
OFICINA DE ADMINISTRACION DE LOS TRIBUNALES
DIRECTORIA DE ADMINISTRACION
DIVISION DE LOCALES Y SERVICIOS ESPECIALES

APPROVED BY:

APPROVED DATE:

PROJECT NAME: PLANTA PARA LETREROS		PROJECT DATE: ABRIL 2026	
PROJECT LOCATION: CENTRO JUDICIAL DE SAN JUAN		DRAWING DATE:	
DRAWING DESCRIPTIONS: PLANTA DE PISO - PISO 8		PRINTING DATE:	
SHEET NO. 9		DRAWING SCALE: 3/32"=1'-0"	
DRAWING BY: ING. DANIEL PADILLA		FILE NAME:	
CHECKED BY: PETER RUI			