
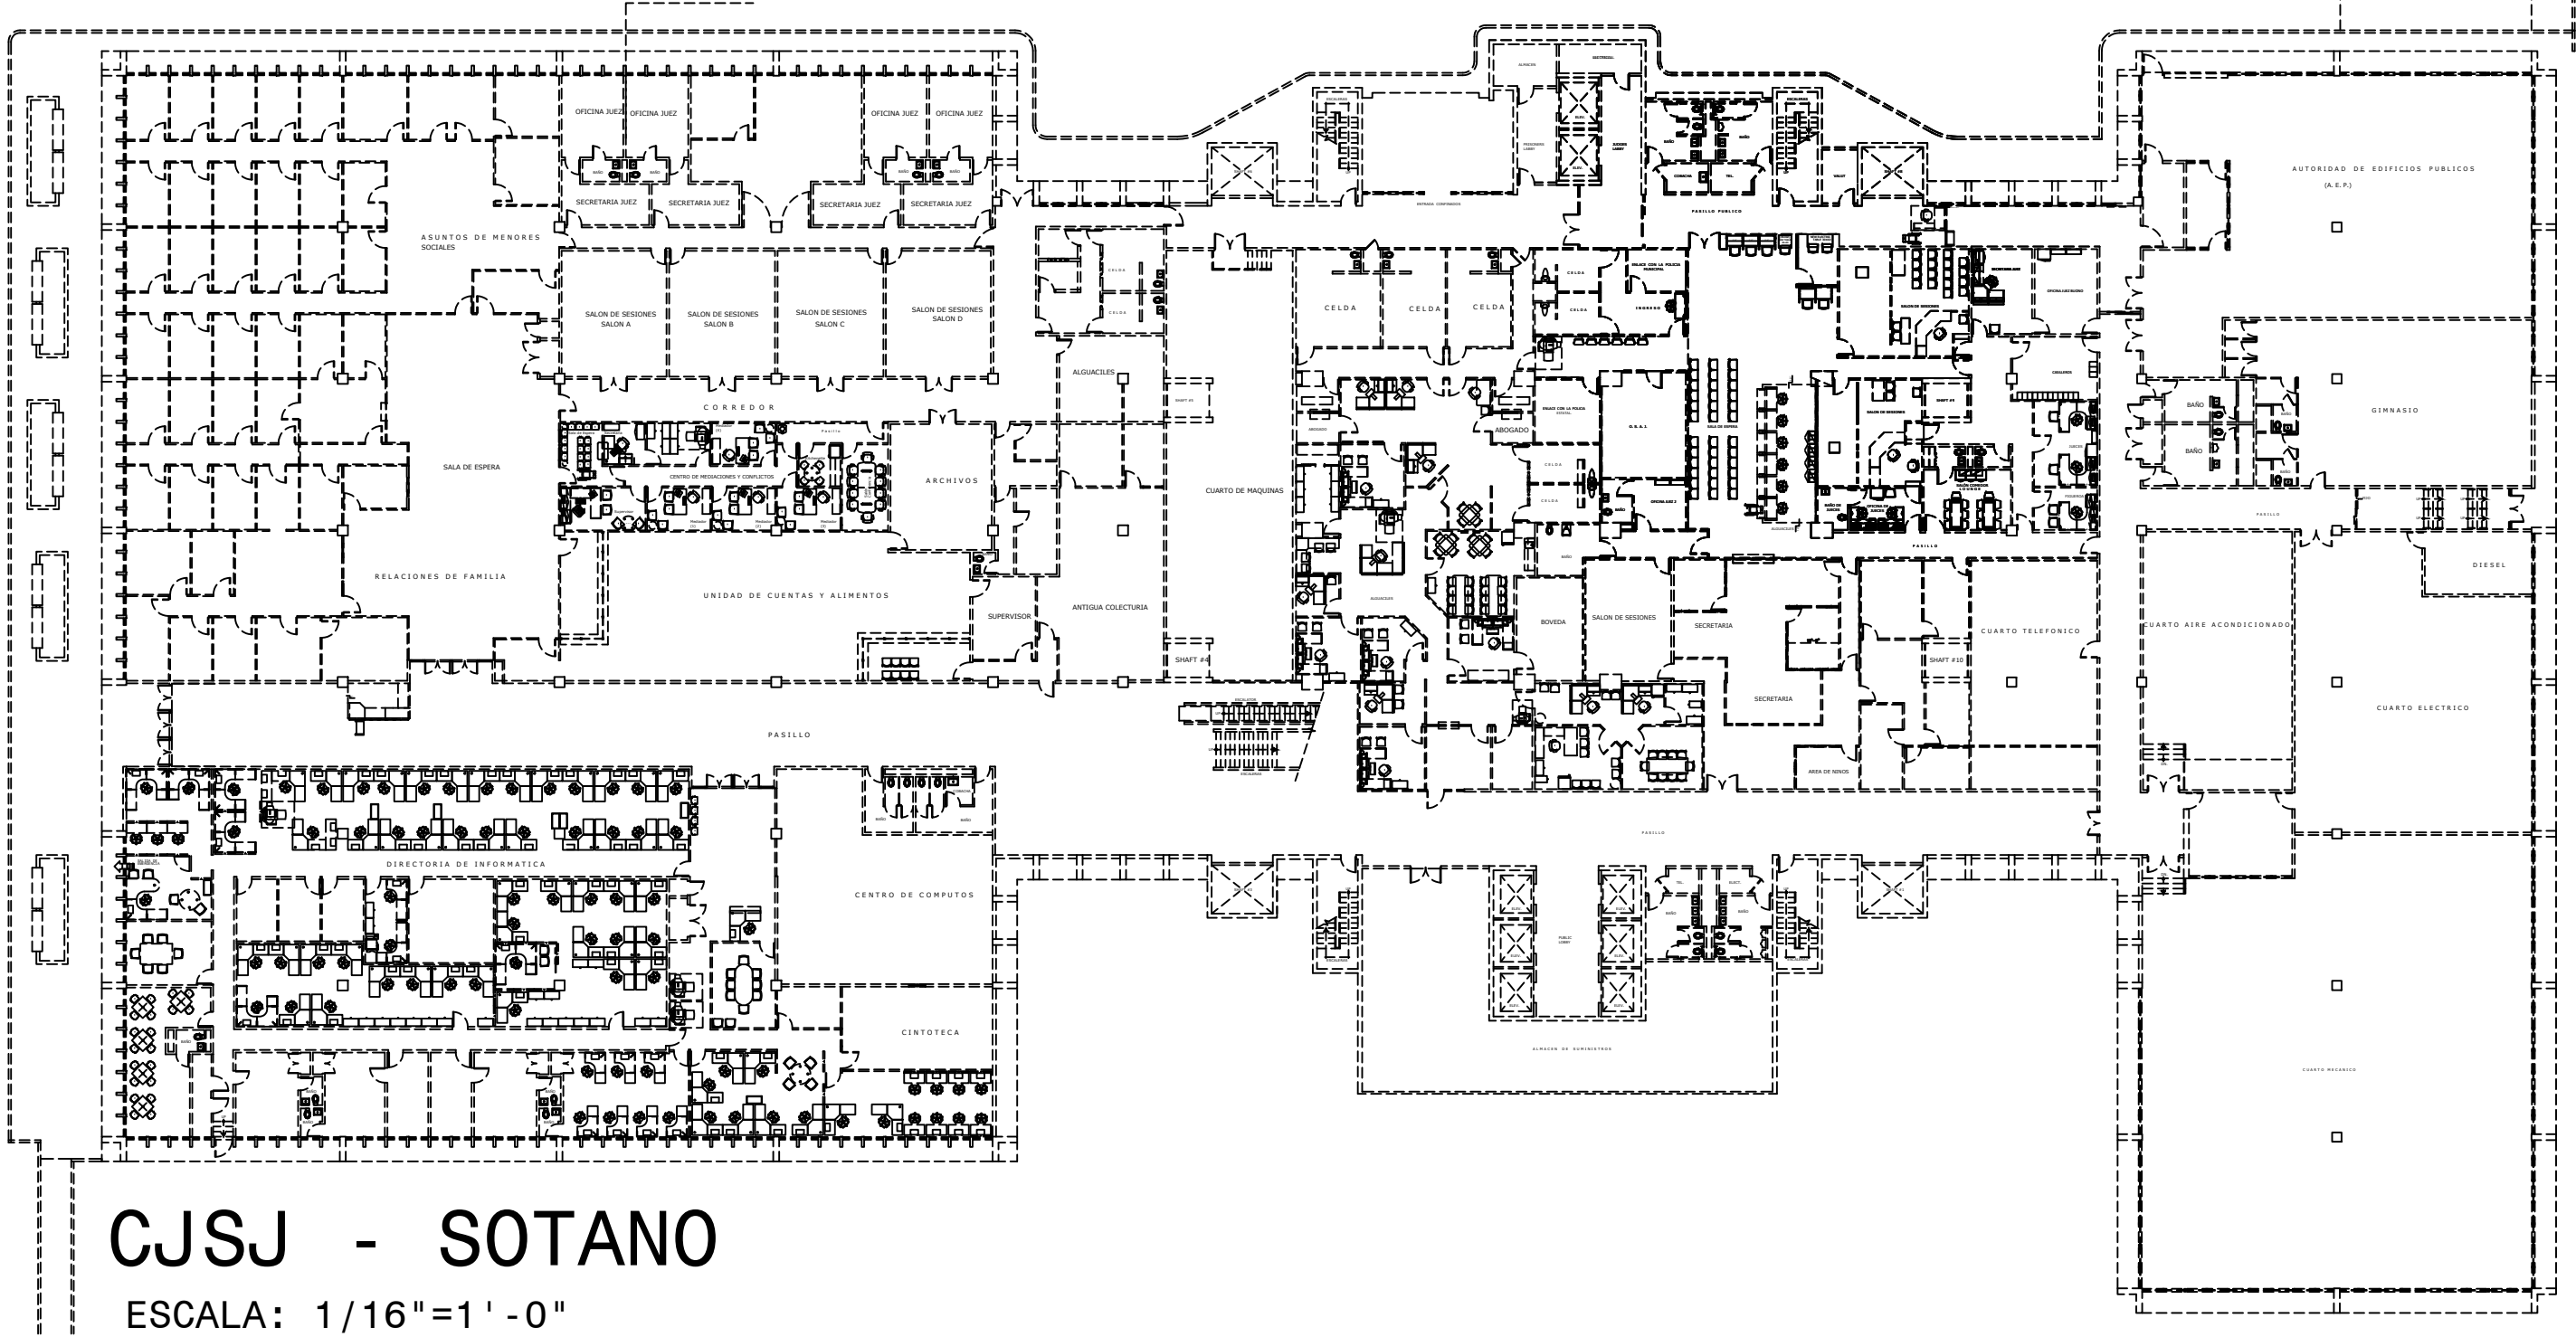


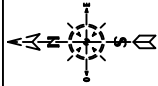

CJSJ - SOTANO

ESCALA: 1/16"=1'-0"

PROJECT NAME:
PLANTA PARA LETREROS

PROJECT LOCATION:
CENTRO JUDICIAL DE SAN JUAN

DRAWING DESCRIPTION:
PLANTA DE PISO - SOTANO

SHEET NO.:
1

PROJECT DATE:
ABRIL 2026

DRAWING DATE:
ABRIL 2026

CHECKED BY:
ING. DANIEL PAVILLA

DRAWN BY:
ING. DANIEL PAVILLA

FILE NAME:
PLANTA DE PISO - SOTANO

REVISIONS

NO.	DESCRIPTION	DATE	BY

TRIBUNAL GENERAL DE JUSTICIA
OFICINA DE ADMINISTRACION DE LOS TRIBUNALES
DIRECTORIA DE ADMINISTRACION
DIVISION DE LOCALES Y SERVICIOS ESPECIALES

APPROVED BY:

APPROVED DATE: