


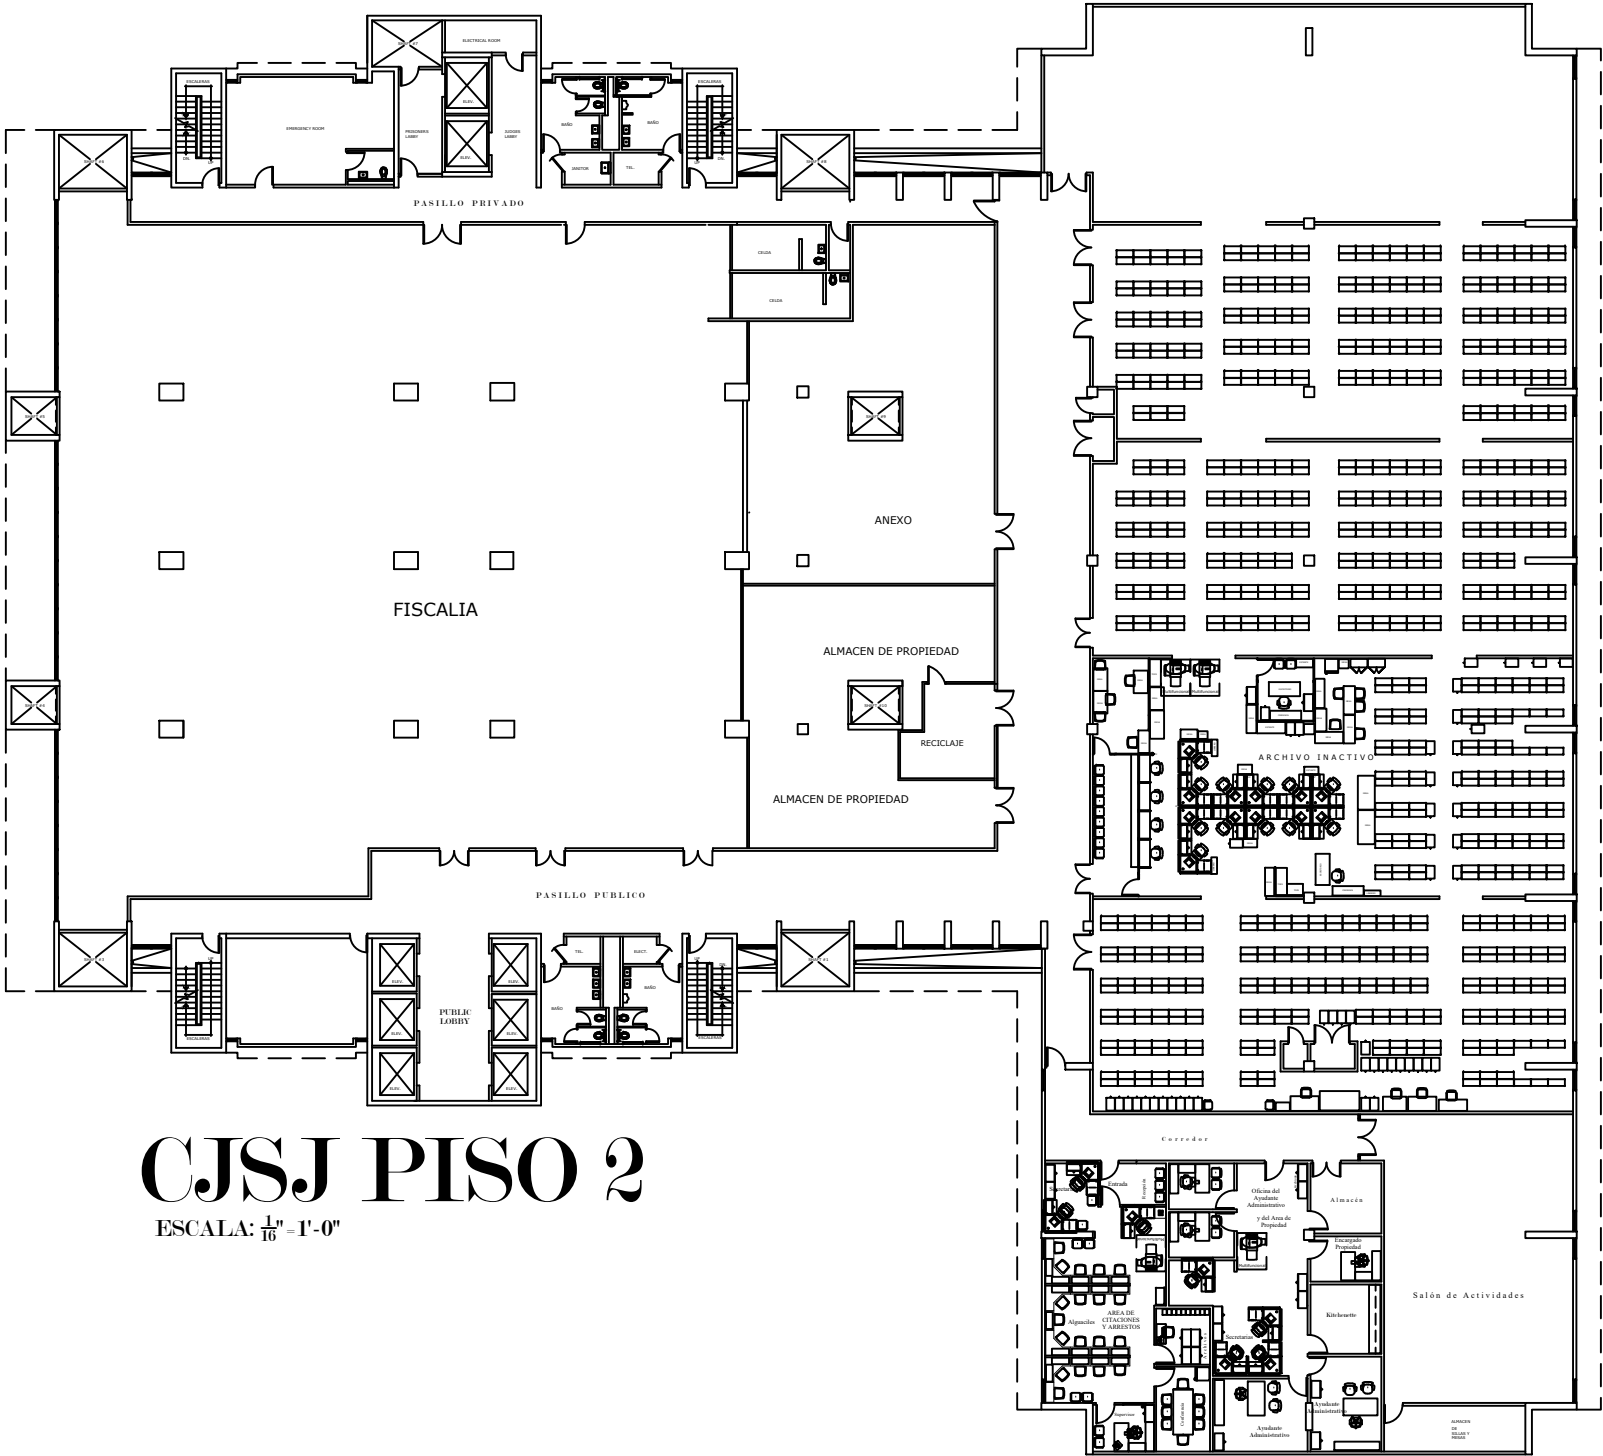

CJSJ PISO 2
ESCALA: $\frac{1}{16}" = 1'-0"$

PROJECT NAME:
PLANTA PARA LETREROS

PROJECT LOCATION:
CENTRO JUDICIAL DE SAN JUAN

DRAWING DESCRIPTIONS:
PLANTA DE PISO - PISO 2

3

3

3

PROJECT DATE:
APRIL 2026

DRAWING DATE:
JANICE VELAZQUEZ

PROJECT DATE:
APRIL 2026

DRAWING DATE:
JANICE VELAZQUEZ

FILE NAME:
PETER RUBI

FILE NAME:
PETER RUBI

TRIBUNAL GENERAL DE JUSTICIA
OFICINA DE ADMINISTRACION DE LOS TRIBUNALES
DIRECTORIA DE ADMINISTRACION
DIVISION DE LOCALES Y SERVICIOS ESPECIALES

APPROVED BY:
APPROVED DATE:

R E V I S I O N S			
NO.	DESCRIPTION	DATE	BY

O A T