


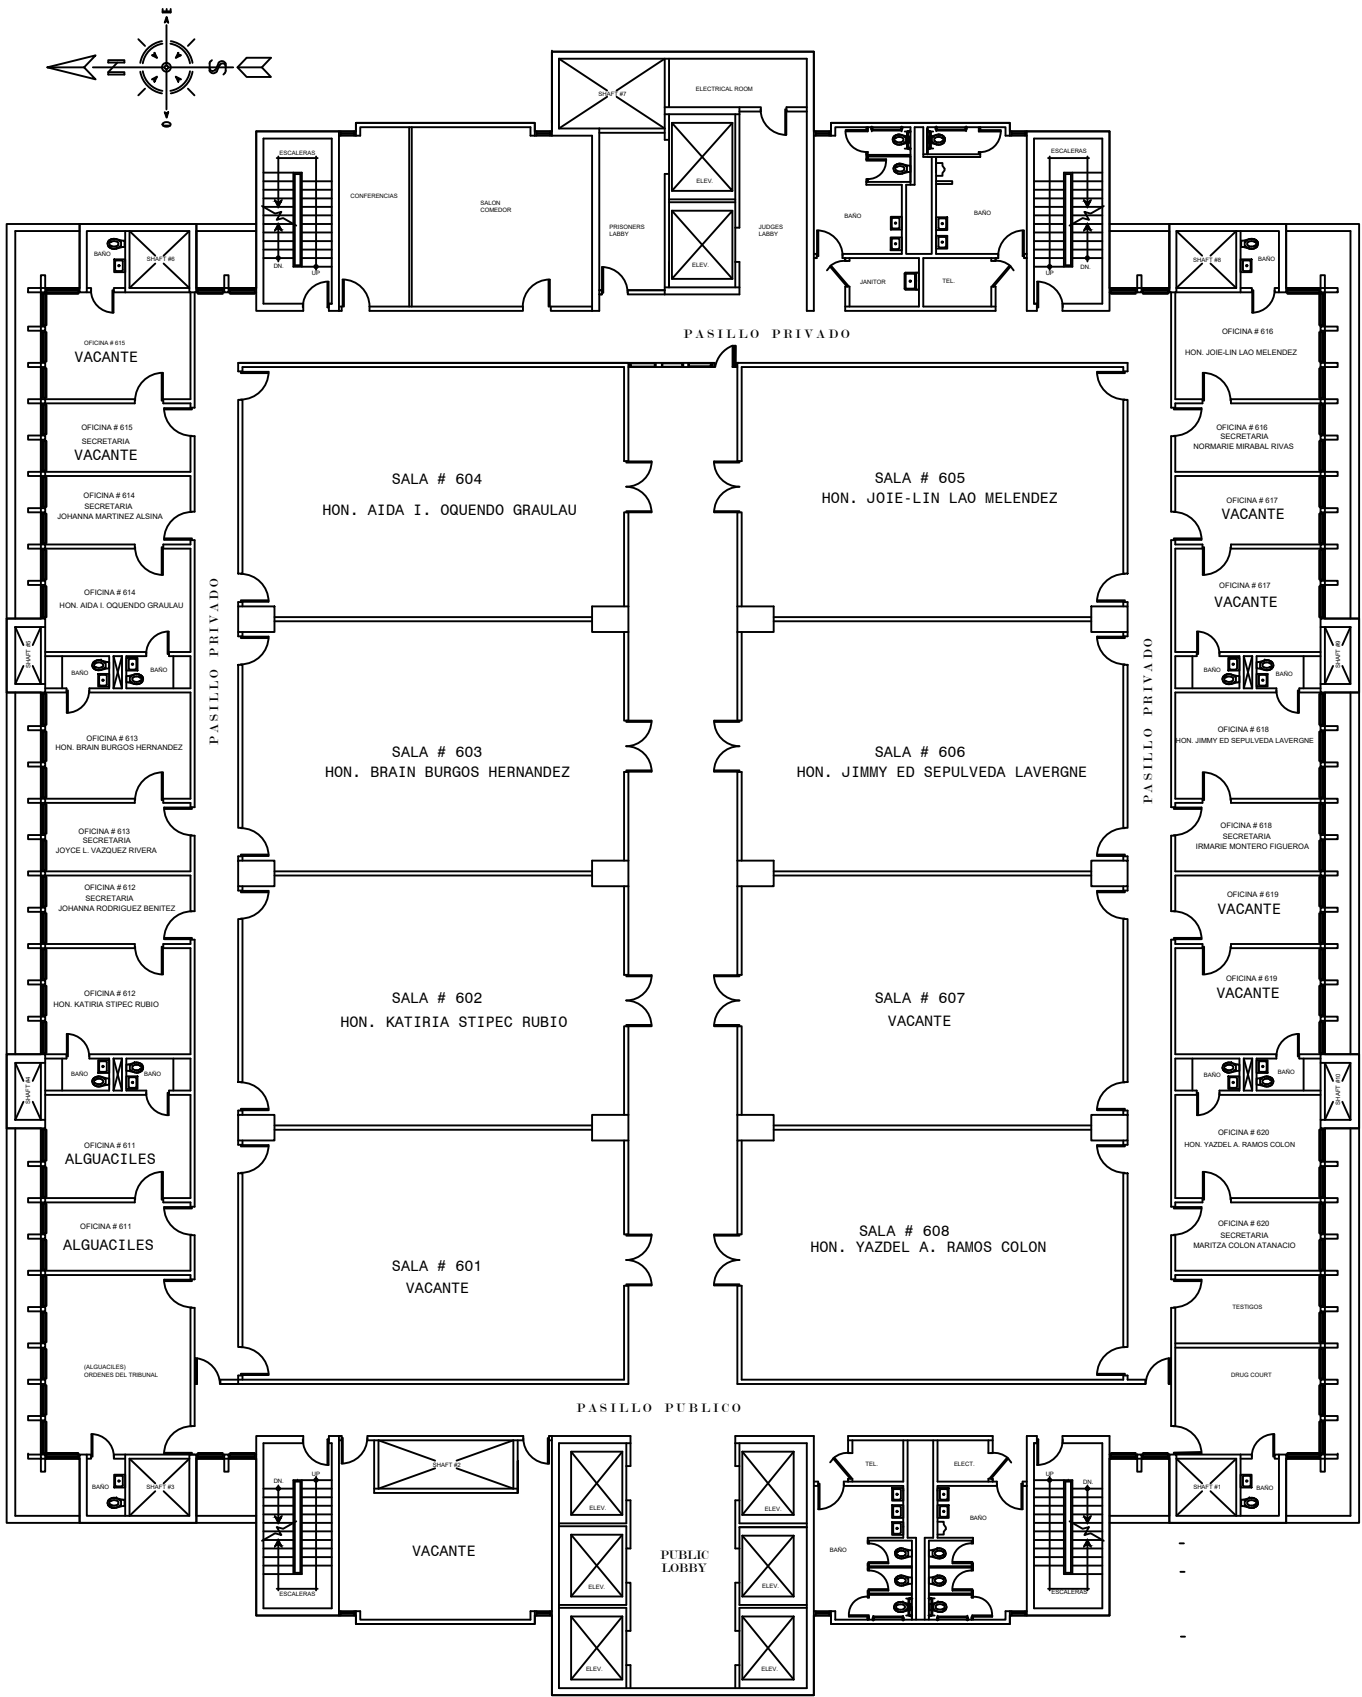

CJSJ - PISO 6
ESCALA: $\frac{3}{32}'' = 1' - 0''$

O A T

R E V I S I O N S			
NO.	DESCRIPTION	DATE	BY

TRIBUNAL GENERAL DE JUSTICIA OFICINA DE ADMINISTRACION DE LOS TRIBUNALES DIRECTORIA DE ADMINISTRACION DIVISION DE LOCALES Y SERVICIOS ESPECIALES	APPROVED BY:
	APPROVED DATE:

PROJECT NAME: PLANTA PARA LETREROS		PROJECT DATE: APRIL 2026	
PROJECT LOCATION: CENTRO JUDICIAL DE SAN JUAN		DRAWING DATE: APRIL 2026	
DRAWING DESCRIPTION: PLANTA DE PISO - PISO 6		DRAWING BY: PETER RUB	
SHEET NO. 7		DRAWING SCALE: 1/16"=1'-0"	
CHECKED BY: DANIEL PAZOLLA		FILE NAME:	
DRAWING BY: PETER RUB			