


REVISIONS	
NO.	DESCRIPTION


**TRIBUNAL GENERAL DE JUSTICIA**  
**OFICINA DE ADMINISTRACION DE LOS TRIBUNALES**  
**DIRECTORIA DE ADMINISTRACION**  
**OFICINA DE ADMINISTRACION Y CONSERVACION DE LOCALES**

APPROVED BY: \_\_\_\_\_ APPROVED DATE: \_\_\_\_\_  
 APPROVED SIGN: \_\_\_\_\_


PROJECT NAME:	OAT - PISO GROUND - PROPIEDAD
PROJECT LOCATION:	OFICINA DE ADMINISTRACION DE TRIBUNALES
DRAWING TITLE:	ELEVACIONES ELECTRICAS
DATE:	09/06/2024
CHECKED BY:	ING. OSCAR HERNANDEZ
DRAWING BY:	ING. DANIEL PADILLA
FILE NAME:	VARIOS

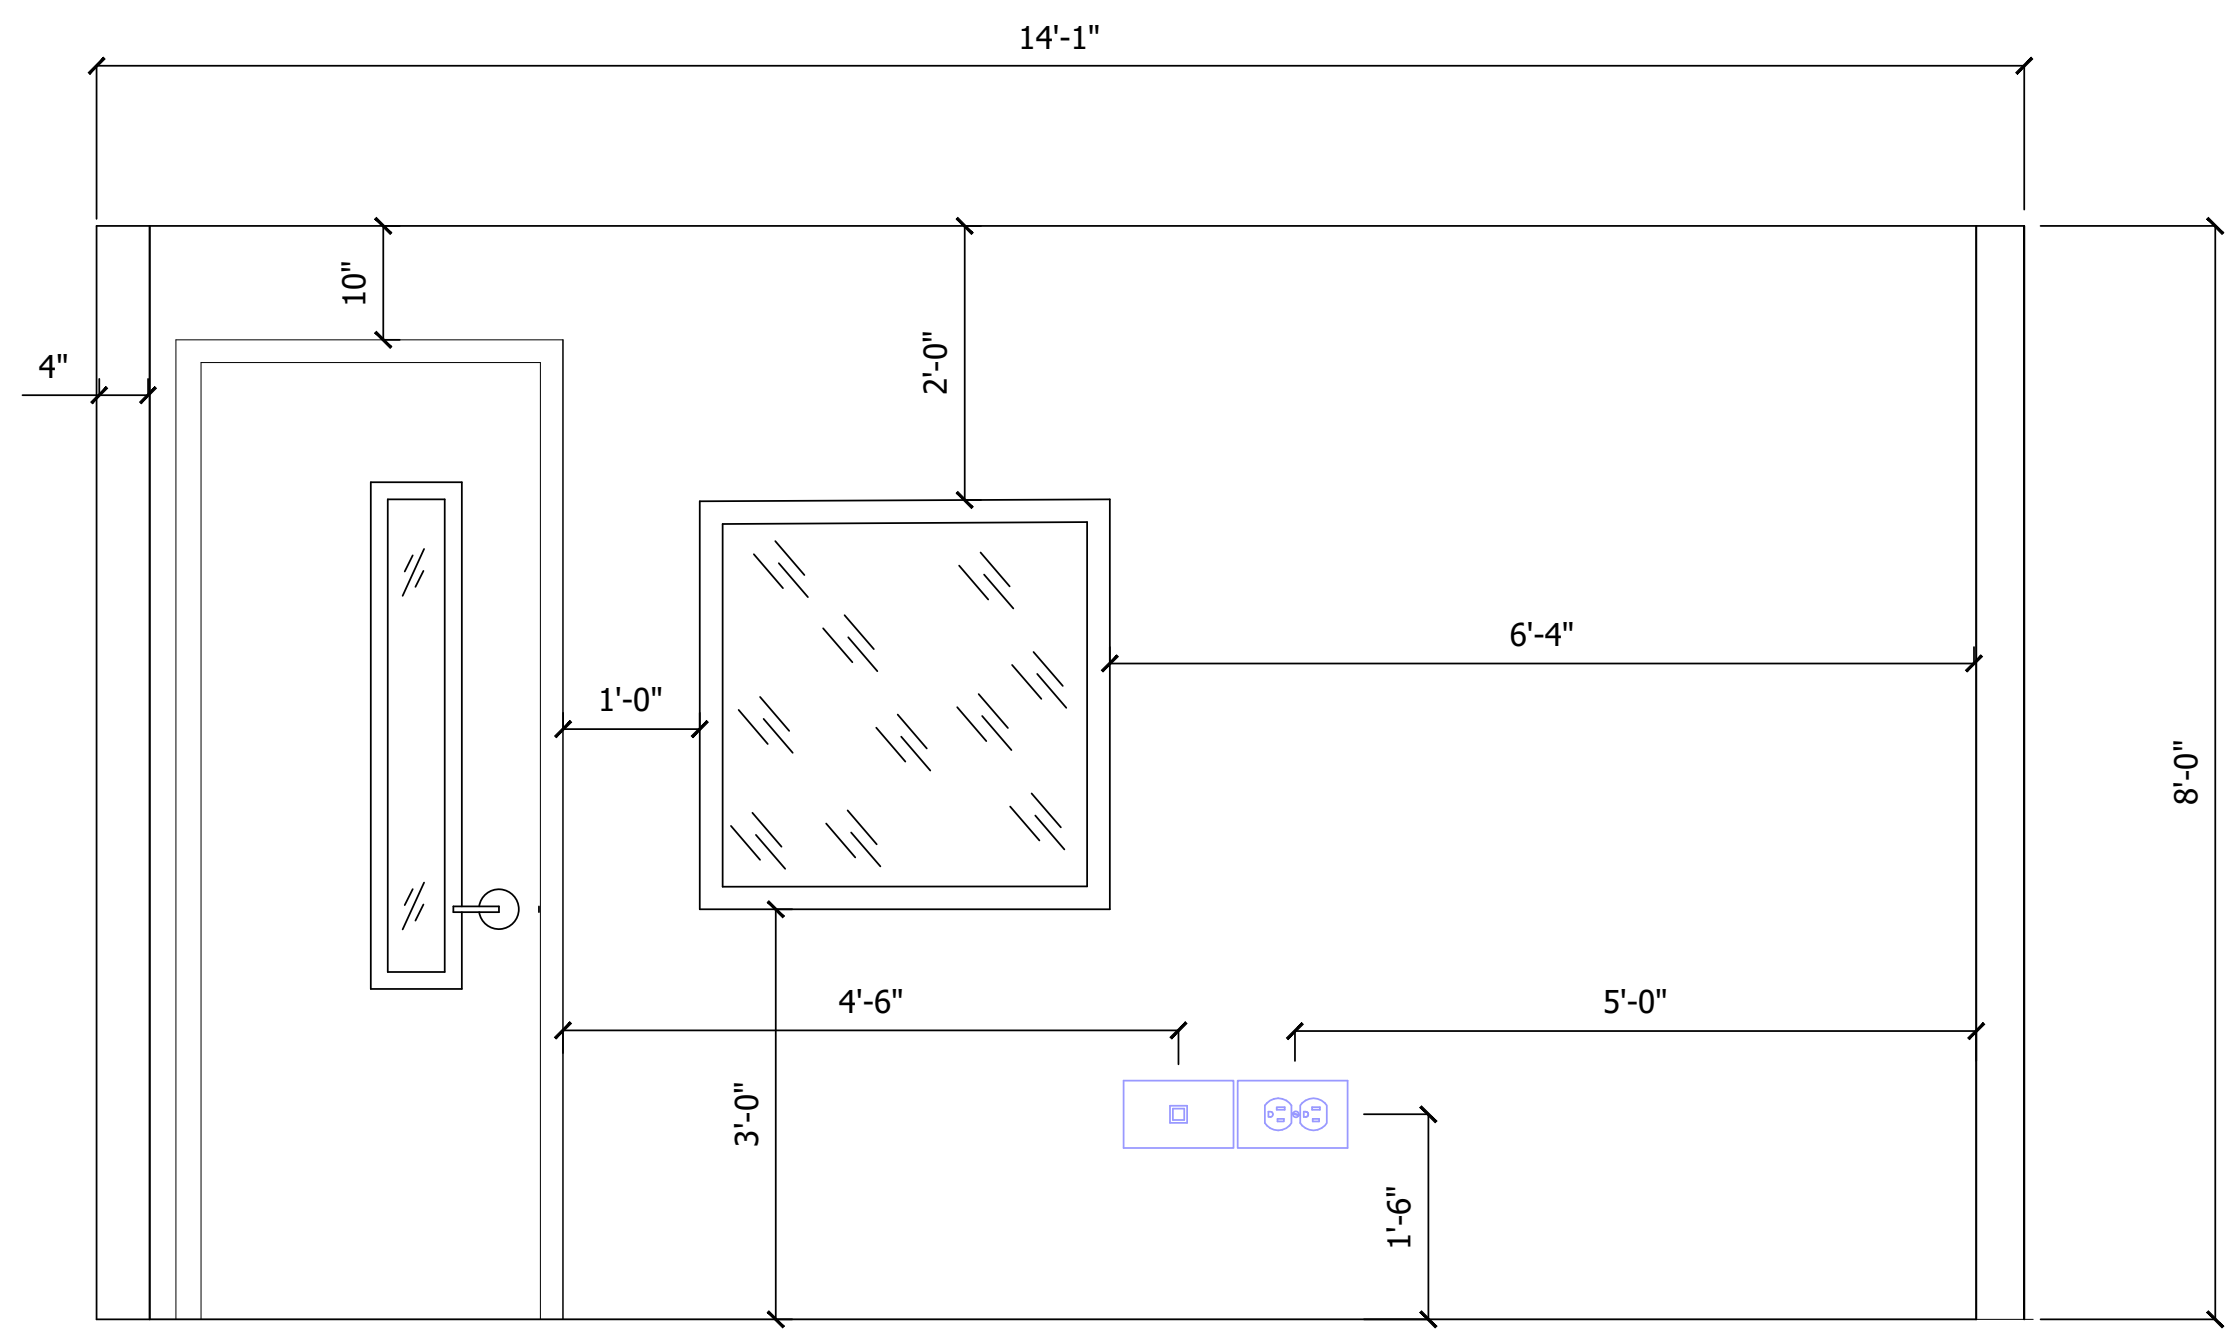


**ELEVACION ELECTRICA - A**  
 ESCALA: 3/4"=1'-0"

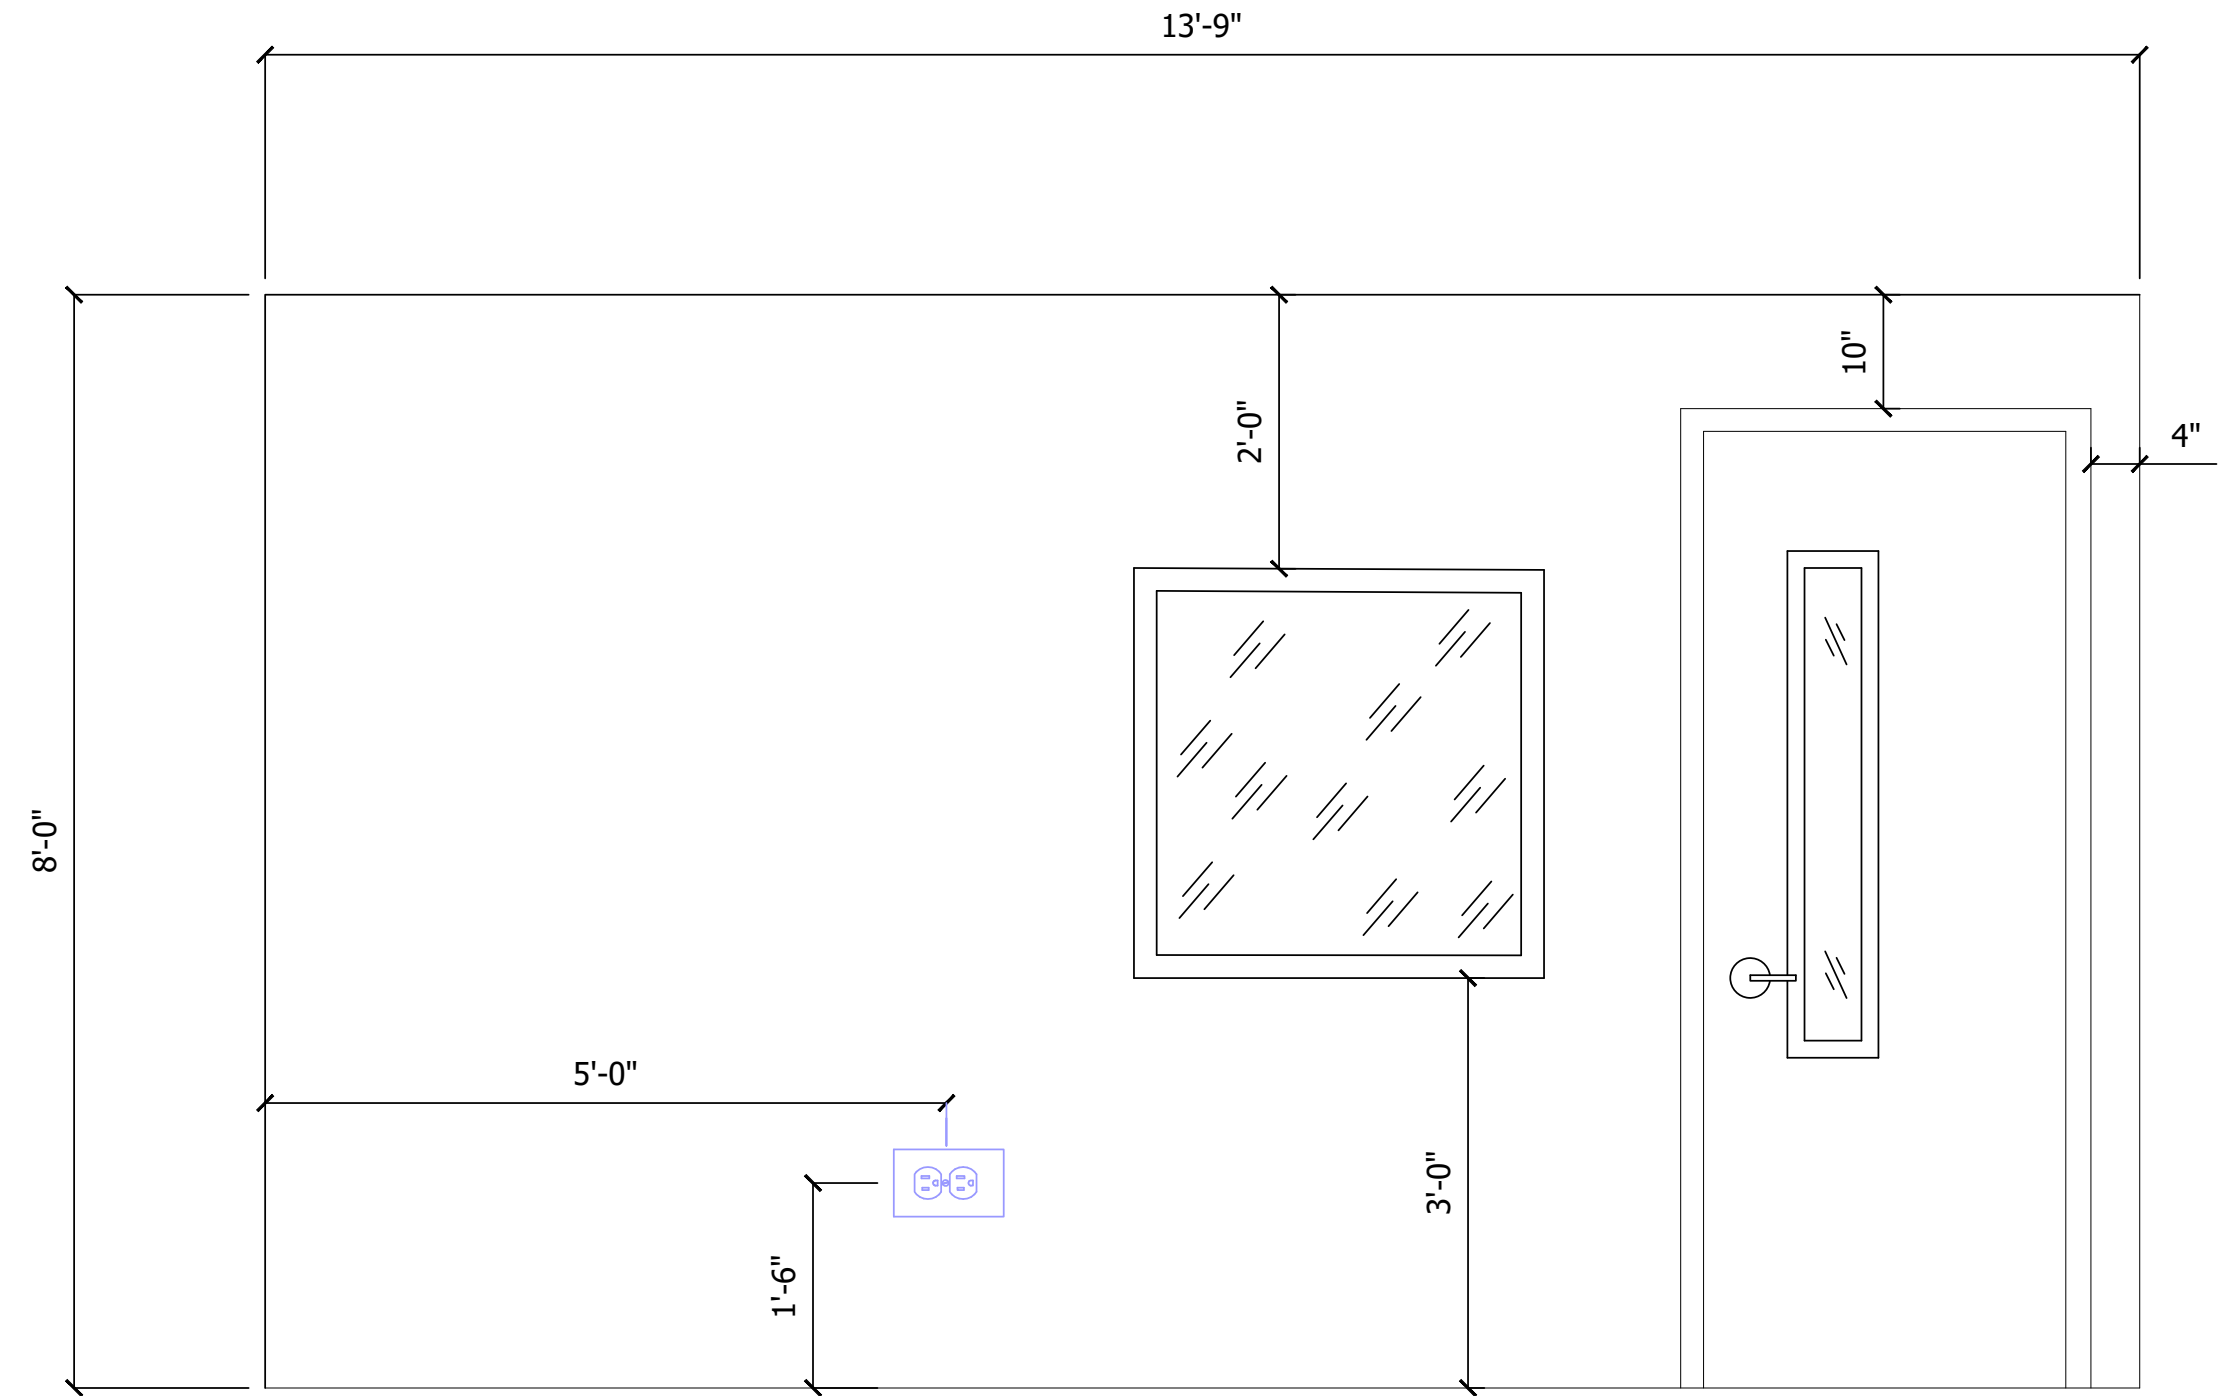


**ELEVACION ELECTRICA - B**  
 ESCALA: 3/4"=1'-0"

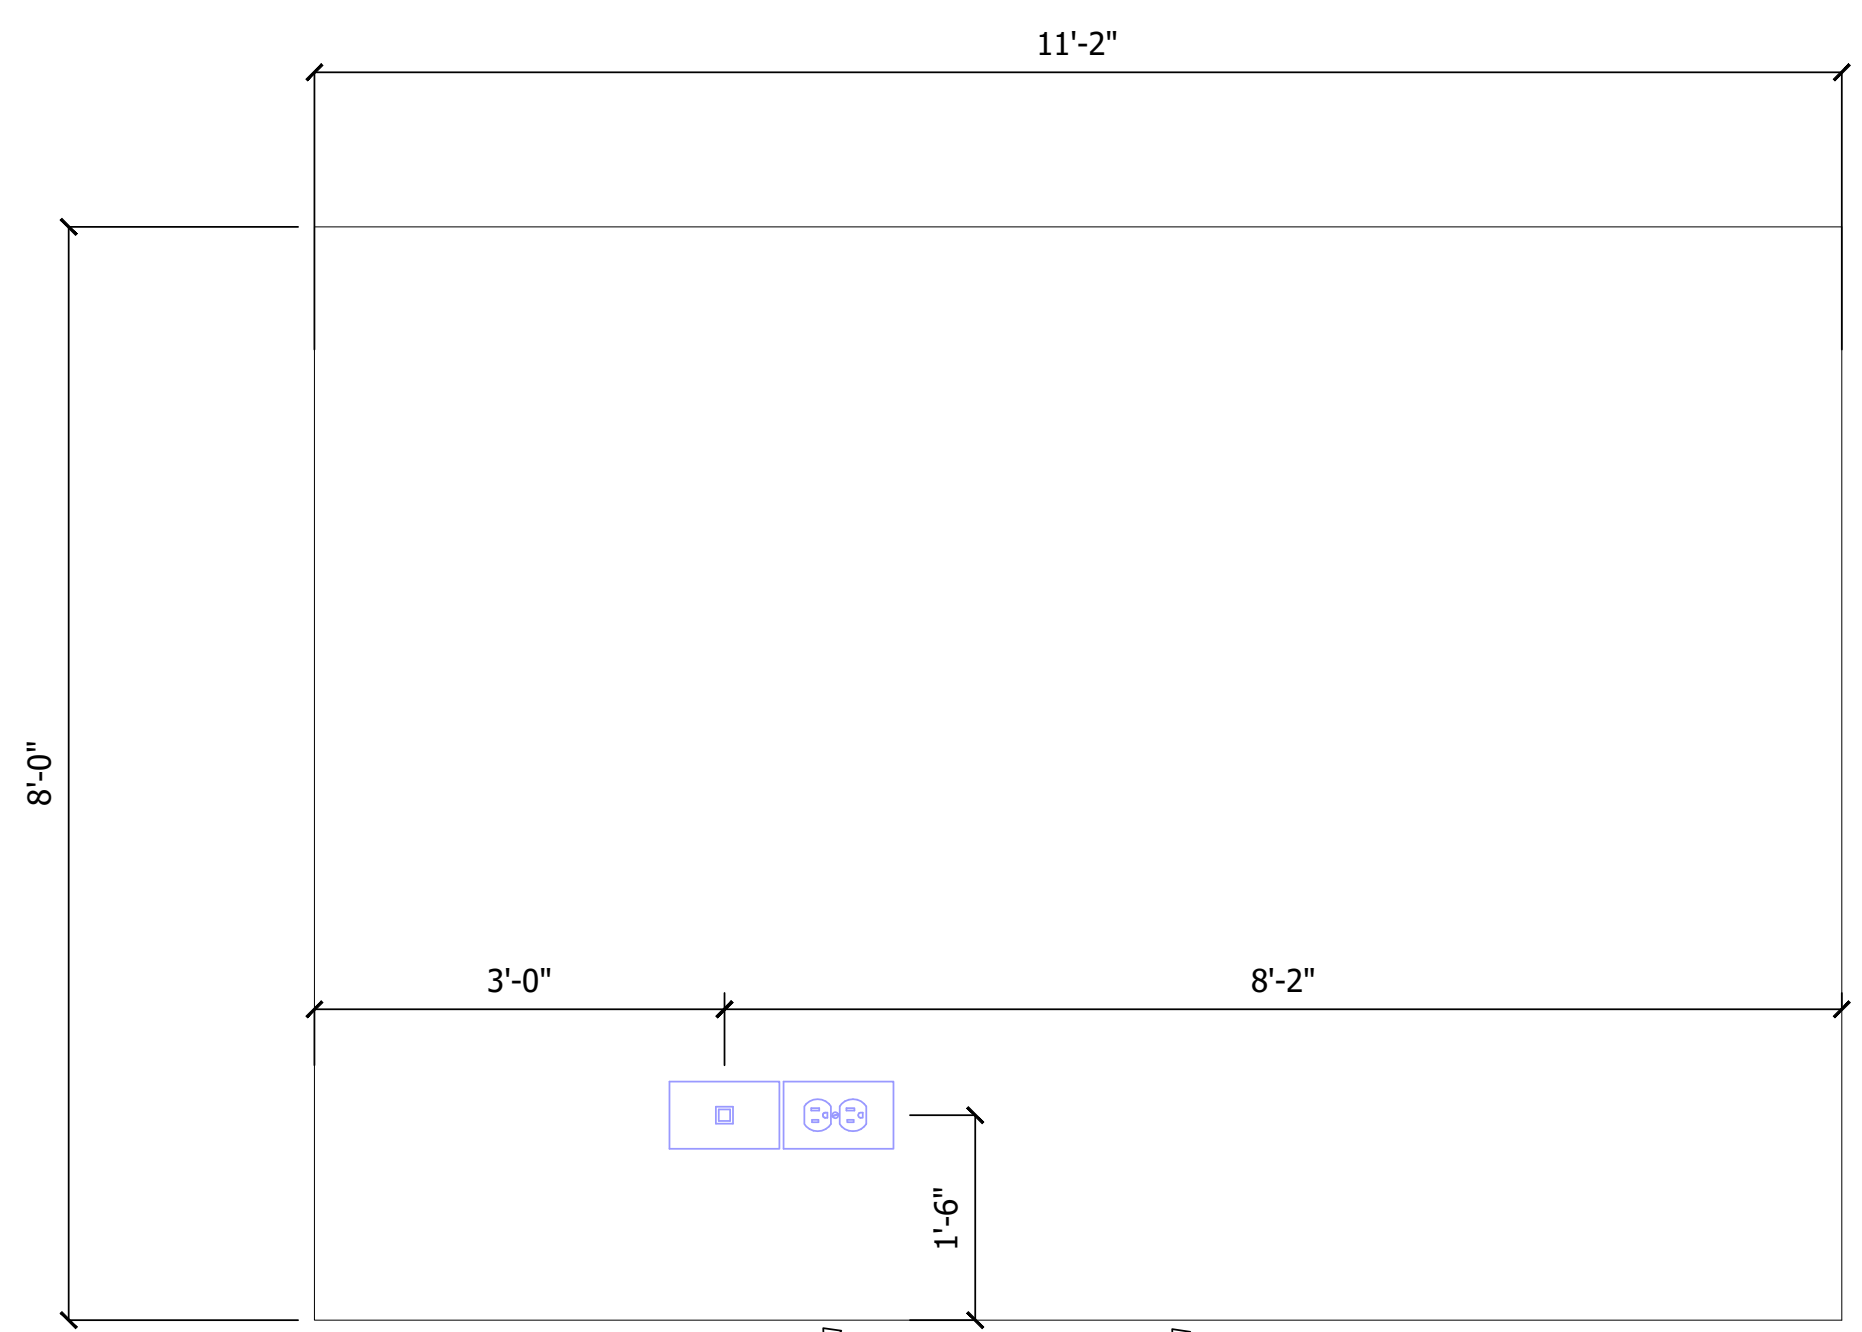

**ELEVACION ELECTRICA - C**  
 ESCALA: 3/4"=1'-0"

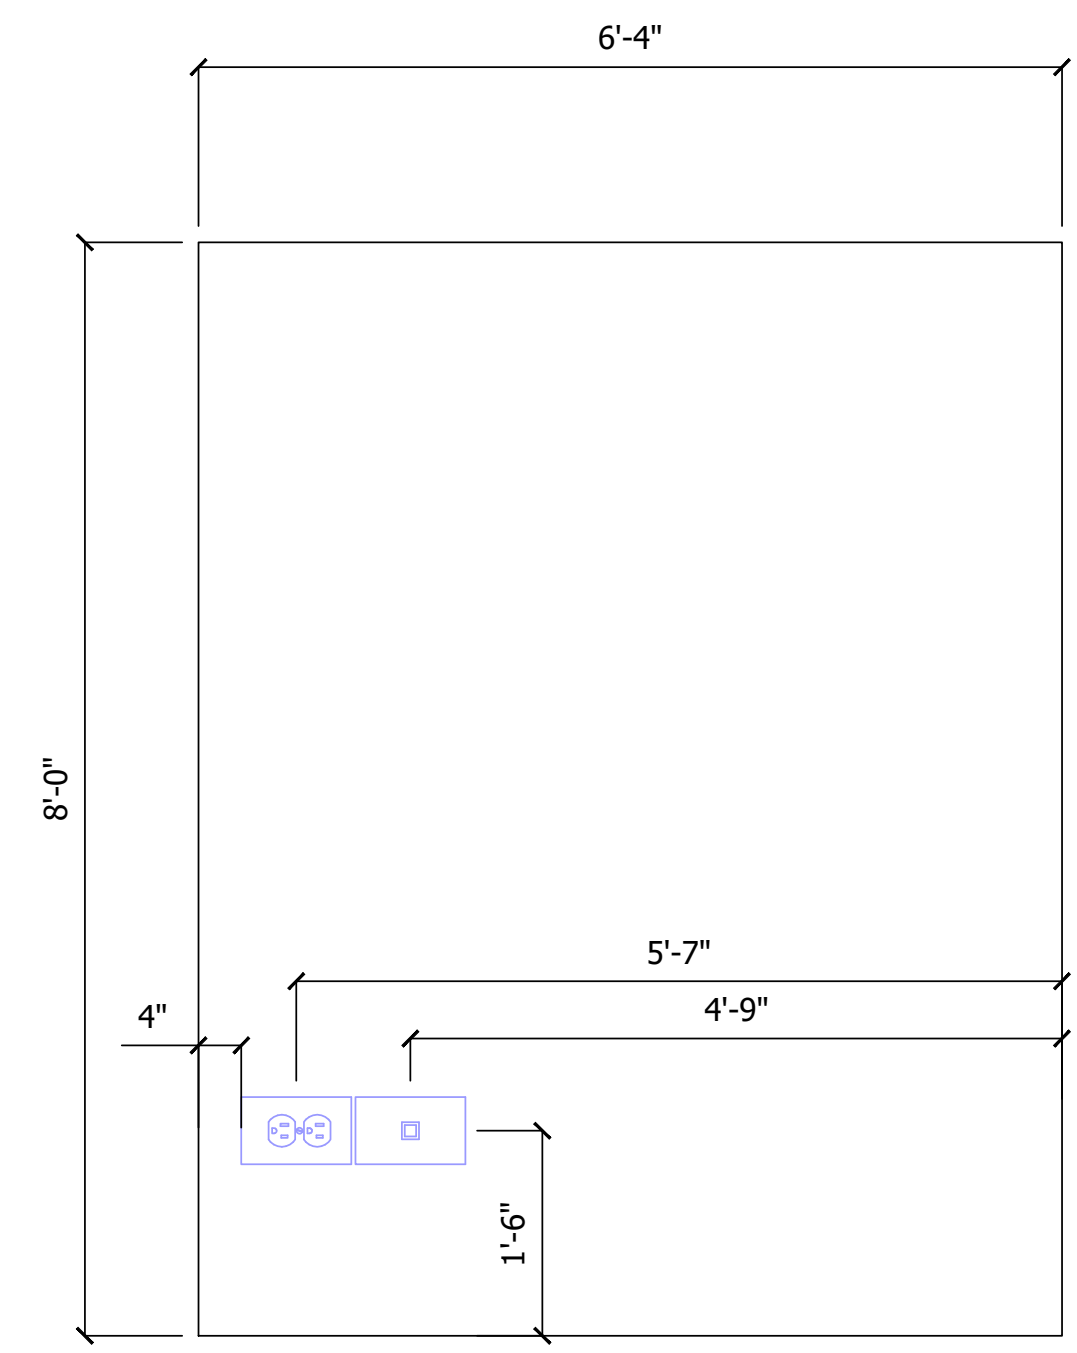

**ELEVACION ELECTRICA - D**  
 ESCALA: 3/4"=1'-0"

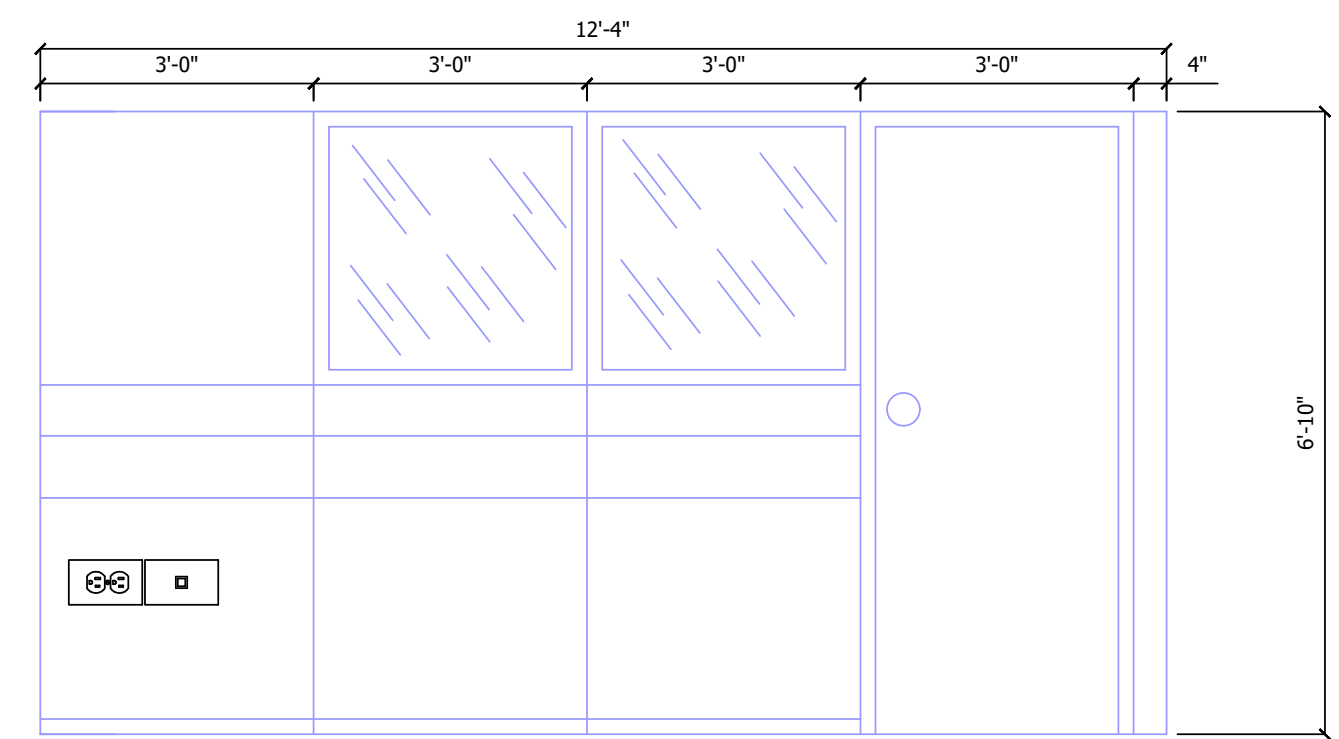

**ELEVACION ELECTRICA - E**  
 ESCALA: 1/2"=1'-0"