



1 WEST WALL INTERIOR ELEVATION SI-2 SCALE: 1/2" = 1' - 0"

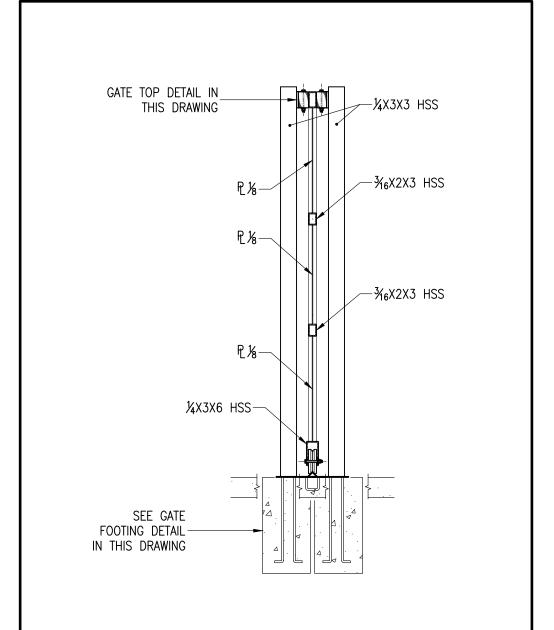



SECTION A-A

SCALE: 1/2" = 1' - 0"

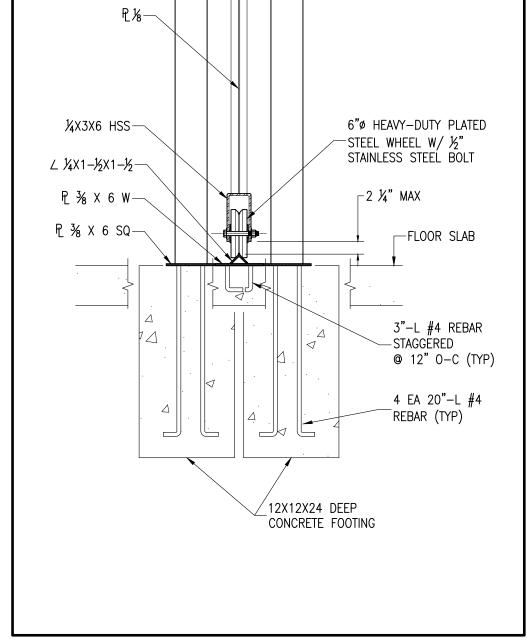


SCALE: 1" = 1' - 0"

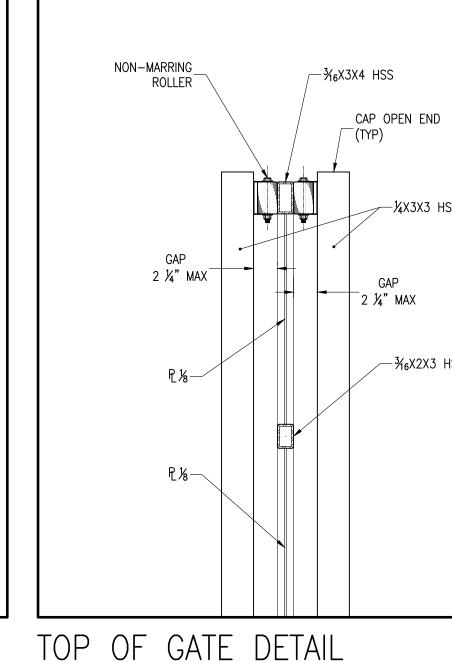

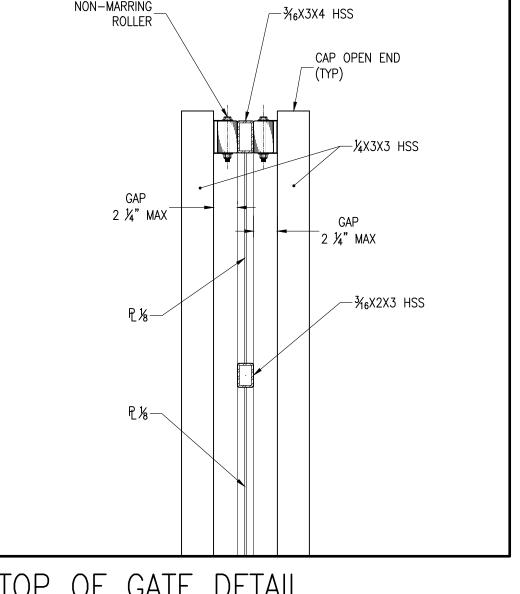


TOP OF GATE DETAIL




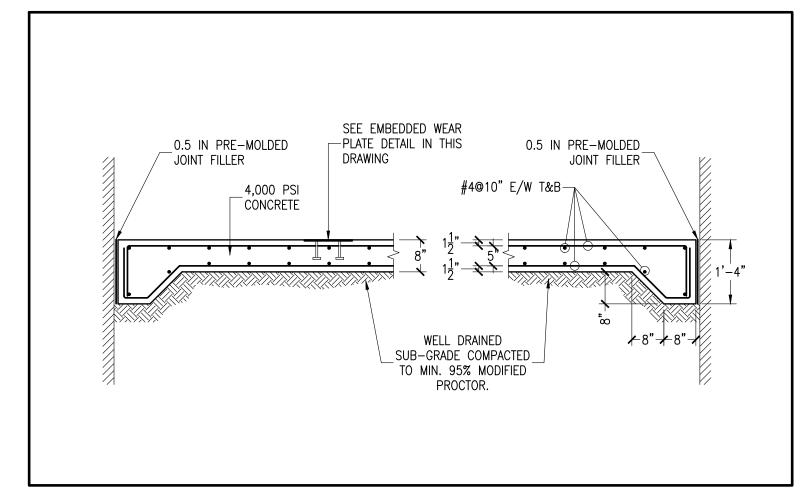


SECTION THROUGH STRUCTURAL SLAB NOT TO SCALE

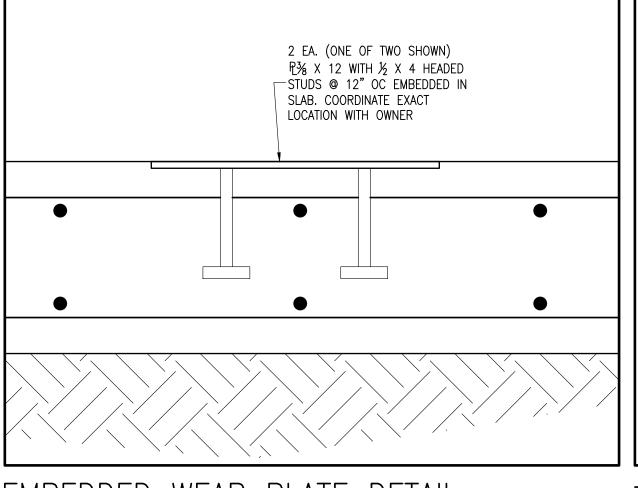

EMBEDDED WEAR PLATE DETAIL NOT TO SCALE

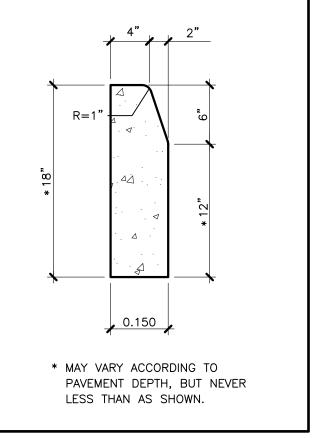

TYPE-D CURB DETAIL NOT TO SCALE

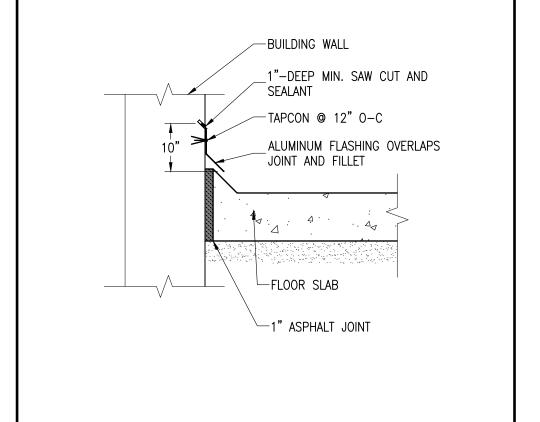

_ 8"-THICK CONCRETE SLAB WITH #4 @ 10" E-W T&B STEEL REINFORCEMENT

FLASHING DETAIL NOT TO SCALE


VARIES

_ WELL DRAINED SUBSOIL COMPACTED TO 95% PROCTOR

_SIDEWALK

GUTTER DETAIL

NOT TO SCALE

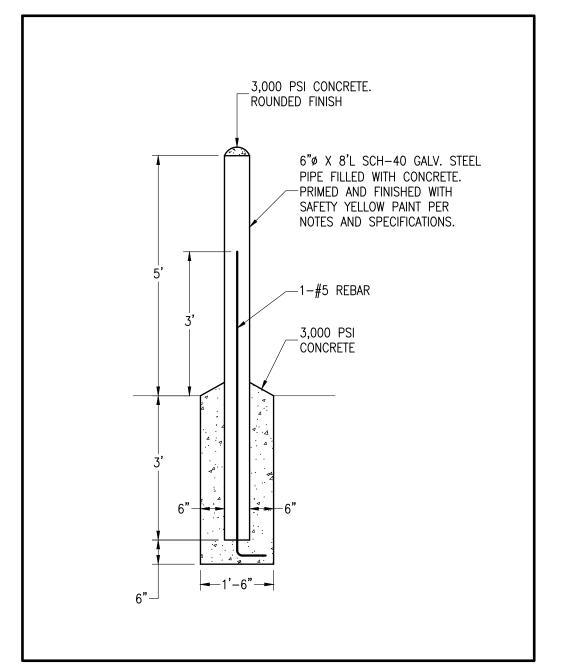

BOLLARD

SCALE: 1/2" = 1' - 0"

STREET PAVEMENT

ALL GALVANIZED STEEL SHALL BE PRIMED WITH ONE COAT OF SPECIALLY FORMULATED HIGH-BUILD, RUST-INHIBITING ALKYD PRIMER (LANCO SUPER GALVANIZED PRIMER SG-664 OR APPROVED EQUAL)

PAINT ALL PRIMED METALS WITH TWO COATS OF ACRYLIC URETHANE ENAMEL, COLOR AS SHOWN. (LANCO BASE TT-E-489G OR APPROVED EQUAL)

MANUEL GARCIA ANGELI

MECHANICAL ENGINEERING

THE HATO REY CENTER SUITE 405 268 PONCE DE LEON AVE. HATO REY

PO BOX 270421 SAN JUAN, PR 00928 787 373 9460 MGARCIA.PE@GMAIL.COM

THIS DRAWING OR PRINT DEPICTS THE DESIGN EFFORT OF MGA CONSULTING ENGINEER, AND IS ISSUED FOR REVIEW SOLELY AS AN INSTRUMENT OF THE SERVICES BEING RENDERED. IT REMAINS THE PROPERTY OF THIS OFFICE, SHALL BE USED ONLY BY AUTHORIZED PERSONS, AND SHALL NOT BE COPIED, REPRODUCED OR EXHIBITED UNLESS PERMISSION IN WRITING IS GRANTED. IT SHALL BE RETURNED UPON REQUEST.

PROFESSIONAL SEAL:

PROJECT

WORLD PLAZA -RELOCALIZACIÓN COMPACTADORA DE BASURA

SAN JUAN

Puerto Rico

REVISIONS		
Rev	Date	Description
0	01 JUN 23	NEW DRAWING
2	15 FEB 24	GENERAL REVISION
File N	ame: .	
Scale	: AS SHOWI	N Date: FEB 2023

SITE DETAILS

DRAWING NO.

SI-2