

THIS DRAWING OR PRINT DEPICTS THE DESIGN EFFORT OF MGA CONSULTING ENGINEER, AND IS ISSUED FOR REVIEW SOLELY AS AN INSTRUMENT OF THE SERVICES BEING RENDERED. IT REMAINS THE PROPERTY OF THIS OFFICE, SHALL BE USED ONLY BY AUTHORIZED PERSONS, AND SHALL NOT BE COPIED, REPRODUCED OR EXHIBITED UNLESS PERMISSION IN WRITING IS GRANTED. IT SHALL BE RETURNED UPON REQUEST.

PROFESSIONAL SEAL:

PROJECT

**WORLD PLAZA -
RELOCALIZACIÓN
COMPACTADORA
DE BASURA**

SAN JUAN
Puerto Rico

REVISIONS

Rev	Date	Description
0	01 MAR 23	NEW DRAWING
1	01 JUN 23	GENERAL REVISION
2	15 FEB 24	GENERAL REVISION

File Name: .


Scale: AS SHOWN Date: FEB 2023

DRAWING TITLE

**SITE IMPROVEMENTS
PLAN**

DRAWING NO.

SI-1

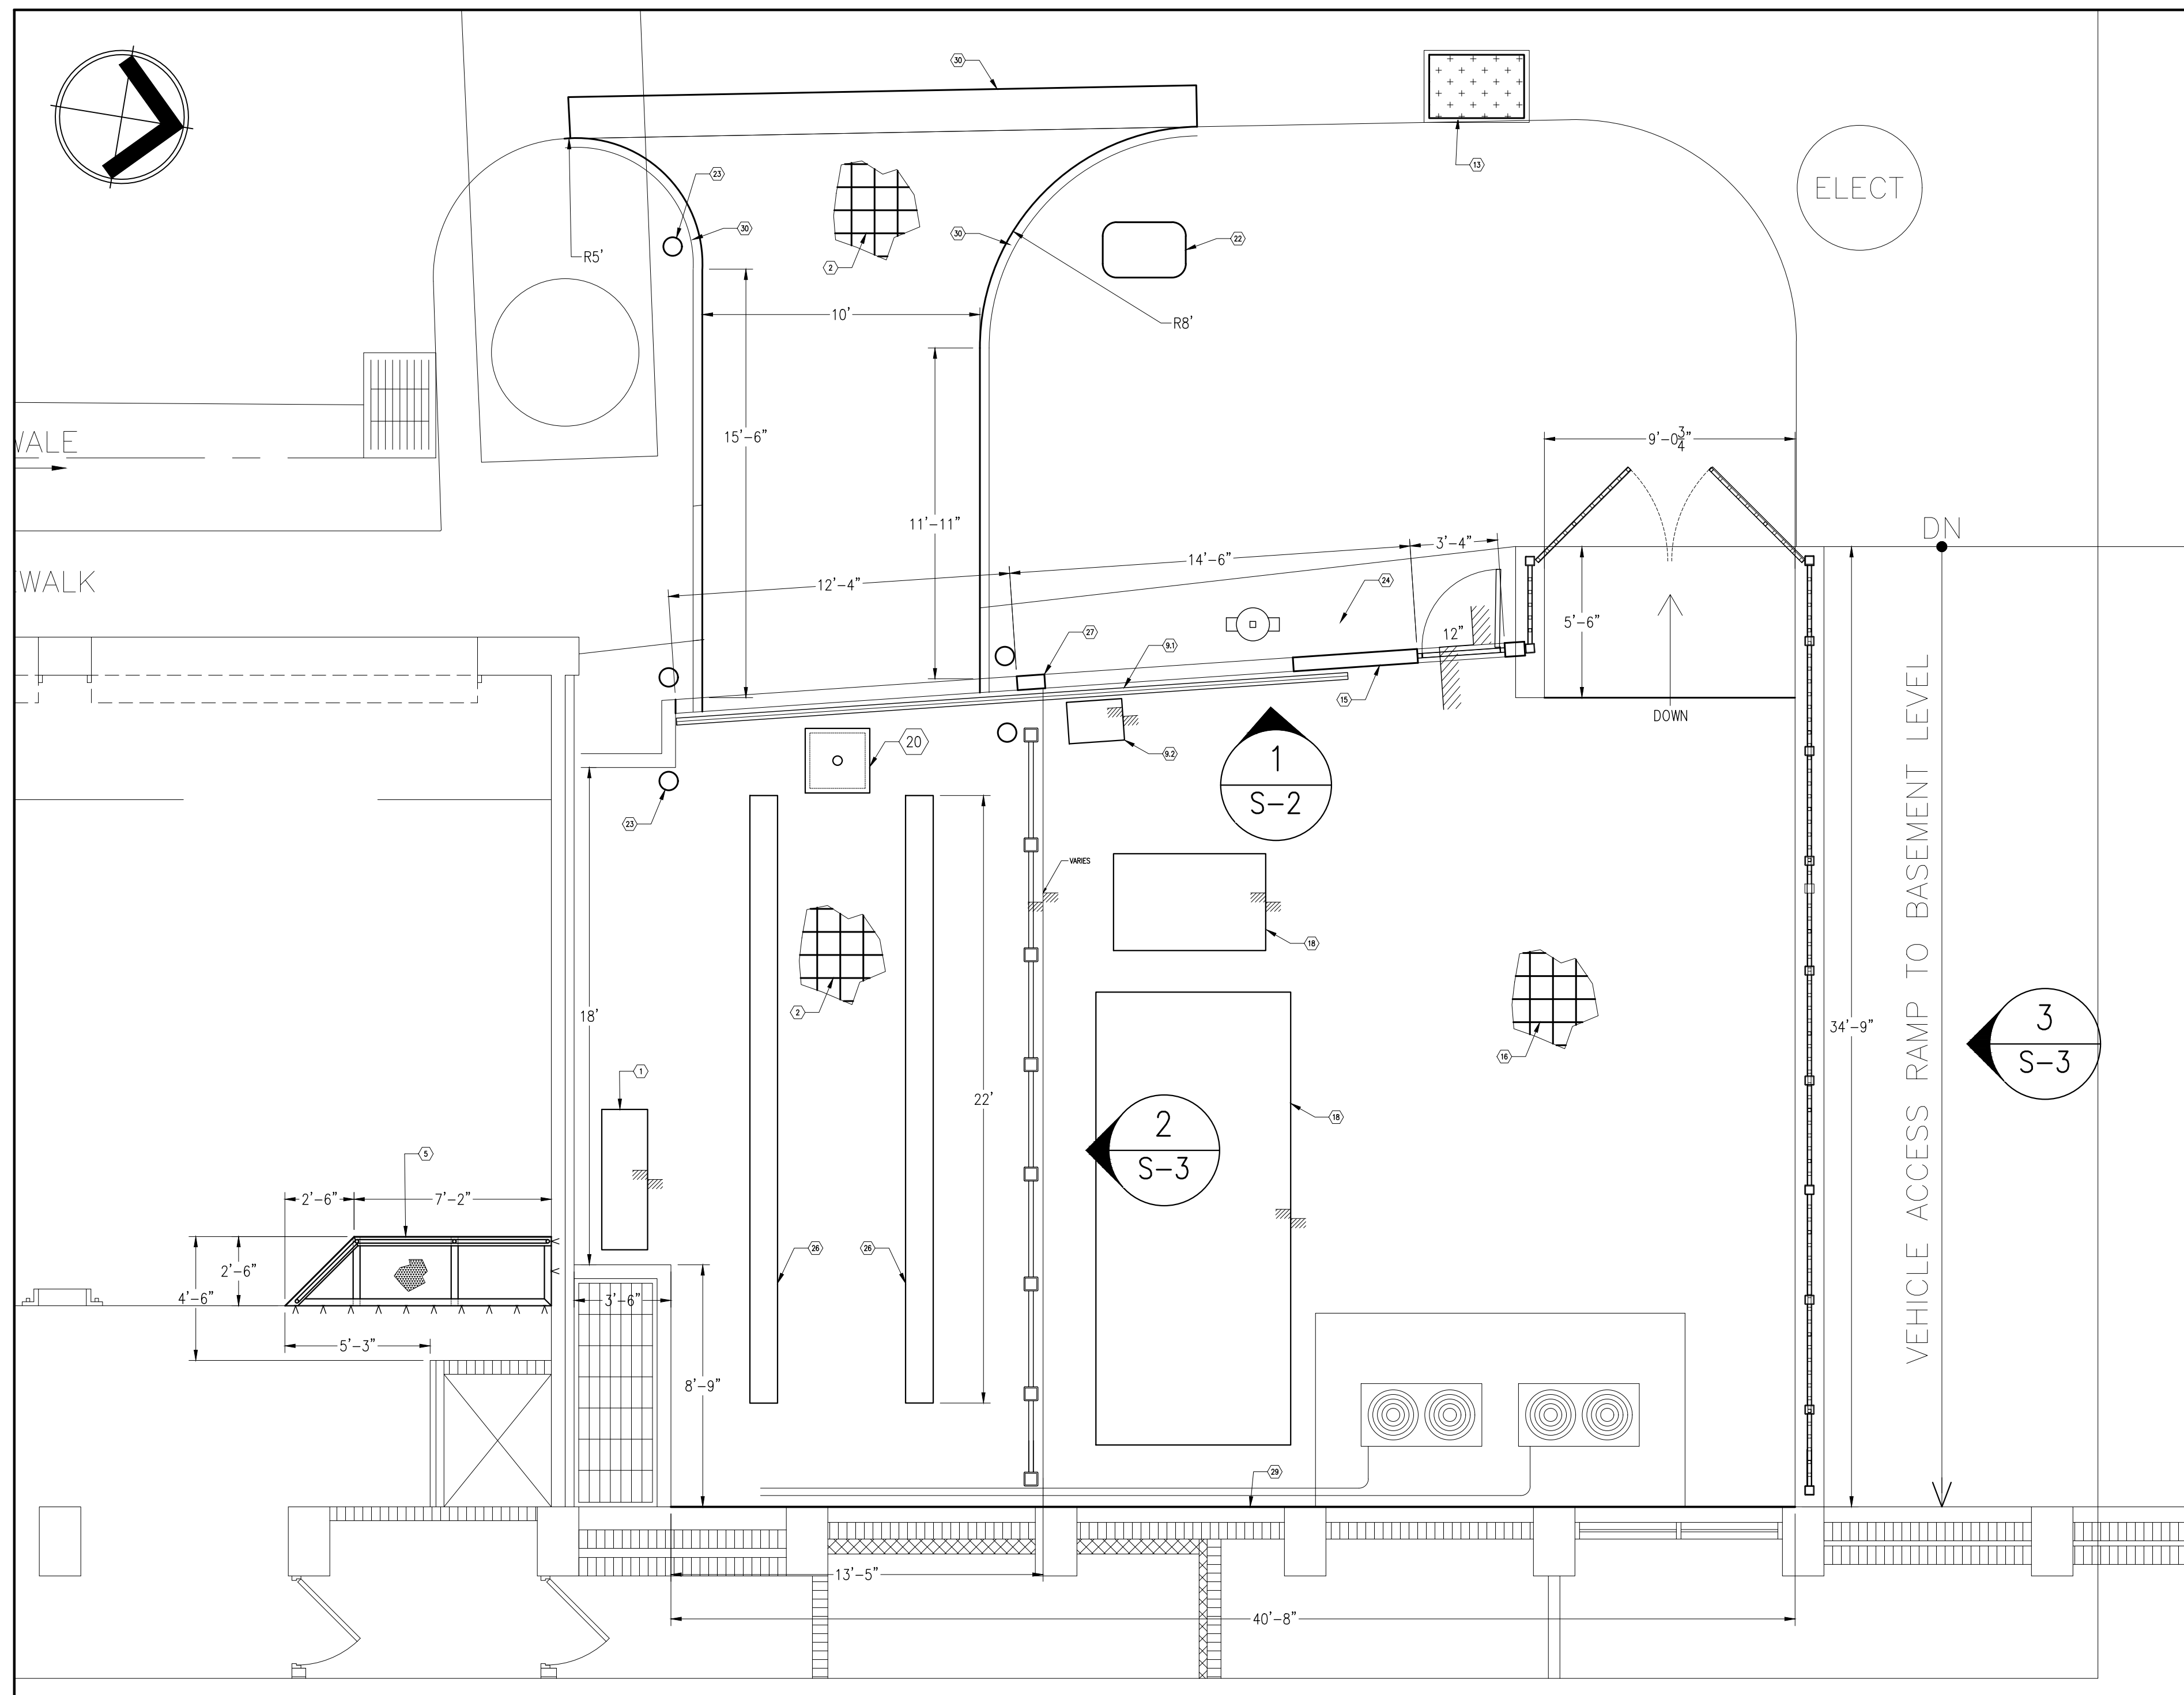

PLAN

SCALE: 1/4" = 1' - 0"

LEGEND

1. 4"-HIGH CONCRETE HOUSEKEEPING PAD FOR HYDRAULIC PUMP. COORDINATE EXACT LOCATION WITH OWNER.
2. 8" (MIN) THICKNESS CONCRETE WITH #4 @ 10" E-W T&B REINFORCEMENT OVER WELL DRAINED SUBSOIL COMPACTED TO 95% PROCTOR; SEE CONCRETE NOTES IN DWG. S-3. SLOPE TOWARD STREET.
3. DIVIDING WALL; MASONRY OR LOUVER; TBA.
4. .
5. LOADING DOCK WIDENING EXTENSION; ALL STEEL WITH 1/4" THICK DIAMOND PLATE AND 42"-HIGH RAILING.
6. .
7. .
8. 30" X 30" STEEL PLATE DOOR WITH PADLOCK.
9. MOTORIZED SLIDING STEEL GATE. SEE DETAIL IN DWG S-2.
 - 9.1. GATE SLIDING TRACK PER DETAIL IN DWG. S-2
 - 9.2. 4"-HIGH CONCRETE HOUSEKEEPING PAD FOR GATE OPERATOR.
10. .
11. .
12. .
13. STEEL COVER.
14. .

15. CONCRETE MASONRY WALL.
16. 5" (MIN) THICKNESS CONCRETE WITH #4 @12" E-W T&B REINFORCEMENT OVER WELL DRAINED SUBSOIL COMPACTED TO 95% PROCTOR; SEE CONCRETE NOTES IN DWG. S-3. SLOPE TOWARD STREET = 1/4"/LF.
17. .
18. 4"-HIGH CONCRETE HOUSEKEEPING PAD FOR FUTURE EQUIPMENT. COORDINATE SIZE AND LOCATION WITH OWNER.
19. .
20. UNDERGROUND SPILL CONTAINMENT VAULT; 2' X 2' X 2' INTERNAL DIMENSIONS; 6"Ø ACCESS PORT.
21. .
22. RELOCATED CABLE TV PULL BOX.
23. BOLLARD; 6"Ø X 5' HIGH OVER SURFACE; TYP. FOR 5; SEE DETAIL.
24. 4" CONCRETE SLAB WITH 6X6 WWF REINFORCEMENT.
25. .
26. 3/8" X 12" STEEL PLATE WITH STUDS EMBEDDED INTO FLOOR SLAB; COORDINATE FINAL POSITION WITH OWNER.
27. TIE COLUMN.
28. 4"-HIGH CONCRETE HOUSEKEEPING PAD FOR FUTURE EQUIPMENT. COORDINATE SIZE AND LOCATION WITH OWNER.
29. WALL FLASHING TO PREVENT RAINWATER INFILTRATION; SEE DETAIL IN DRAWING S-2.
30. CONCRETE CURB AND CONCRETE GUTTER; SEE DETAILS IN DRAWING S-2.