

THIS DRAWING OR PRINT DEPICTS THE DESIGN EFFORT OF MGA CONSULTING ENGINEER, AND IS ISSUED FOR REVIEW SOLELY AS AN INSTRUMENT OF THE SERVICES BEING RENDERED. IT REMAINS THE PROPERTY OF THIS OFFICE, SHALL BE USED ONLY BY AUTHORIZED PERSONS, AND SHALL NOT BE COPIED, REPRODUCED OR EXHIBITED UNLESS PERMISSION IN WRITING IS GRANTED. IT SHALL BE RETURNED UPON REQUEST.

PROFESSIONAL SEAL:

PROJECT

**WORLD PLAZA -
RELOCALIZACIÓN
COMPACTADORA
DE BASURA**

SAN JUAN

Puerto Rico

REVISIONS

Rev	Date	Description
0	01 MAR 23	NEW DRAWING
1	01 JUN 23	GENERAL REVISION
2	15 FEB 24	GENERAL REVISION
3	21 OCT 24	PRE-BID NOTES

File Name: .


Scale: AS SHOWN Date: FEB 2023

DRAWING TITLE

BASIS OF DESIGN

DRAWING NO.

B-1

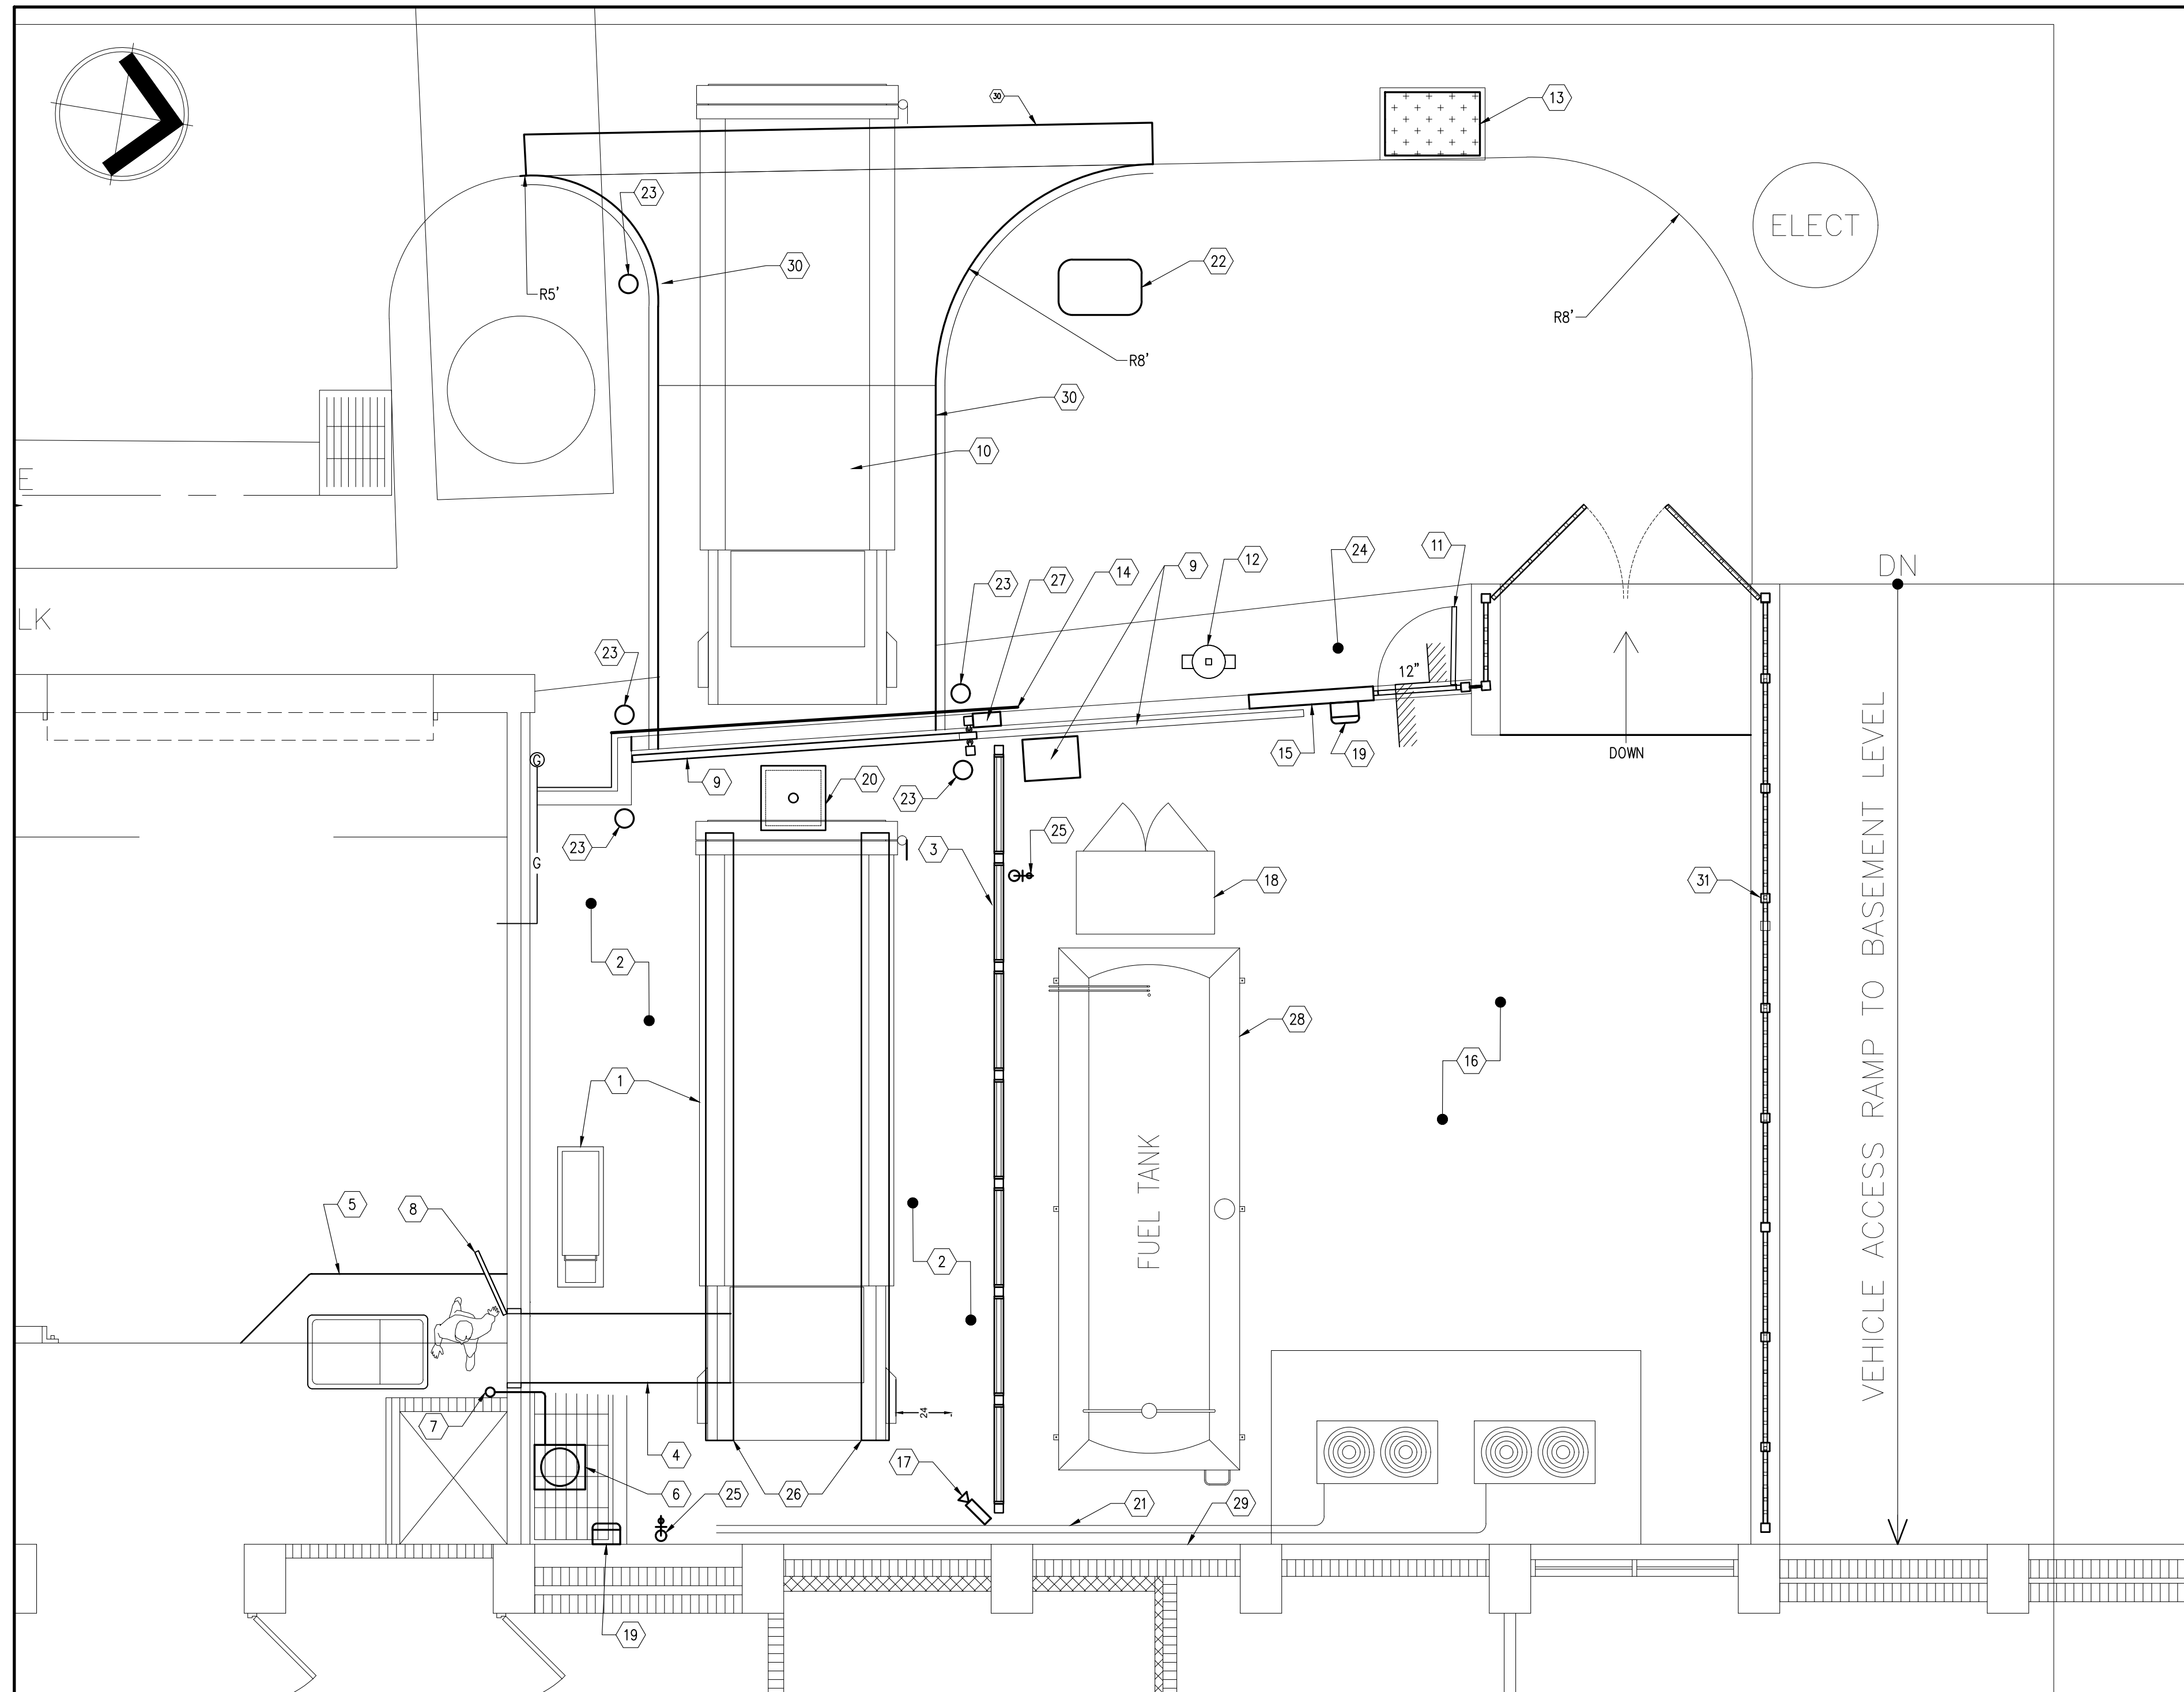

PLAN

SCALE: 1/4" = 1' - 0"

LEGEND

1. TRASH COMPACTOR (RELOCATED BY OWNER) AND HYDRAULIC PUMP RELOCATED; INCLUDE PUMP ELECTRICAL FEEDER. COORDINATE EXACT LOCATION WITH OWNER.
2. CONCRETE SLAB; SLOPE TOWARD STREET.
3. DIVIDING WALL. SEE DRAWING SI-3.
4. GARBAGE CHUTE (BY OWNER).
5. LOADING DOCK WIDENING EXTENSION FOR ACCESS TO TRASH CHUTE.
6. RELOCATED AC CONDENSING UNIT.
7. RELOCATED REFRIGERANT PIPING.
8. 30" X 30" X 1/4" STEEL PLATE DOOR WITH PADLOCK.
9. MOTORIZED SLIDING STEEL GATE. SEE DETAIL.
10. TRUCK ACCESS RAMP
11. 8' X 3' STEEL PLATE DOOR WITH PADLOCK.
12. RELOCATED FIRE HYDRANT.
13. STEEL COVER.
14. BURIED GAS PIPE; SEE LEGEND 13 IN DRAWING D-1.
15. NEW MASONRY WALL; FINISH TO MATCH ADJACENT.
16. CONCRETE SLAB; SLOPE TOWARD STREET = 1/4" PER LF.
17. CCTV CAMERA (BY OWNER)
18. PUMP EQUIPMENT (SEE SPECIFICATIONS IN DRAWING P-1) PROVIDE HOUSEKEEPING PAD AND POWER FEEDER.
19. WALL PACK LUMINARY.
20. UNDERGROUND CONCRETE SPILL CONTAINMENT VAULT; 2' X 2' X 2'.
21. EXISTING REFRIGERANT PIPING AND POWER CONDUITS.
22. RELOCATED CABLE TV PULL BOX; SEE LEGEND 10 IN DRAWING D-1.
23. BOLLARD; 6"Ø X 5' HIGH OVER SURFACE; SEE DETAIL.
24. CONCRETE SLAB OVER PLANTING STRIP.
25. HOSE BIBB.
26. 3/8" X 12" STEEL PLATE WITH STUDS EMBEDDED INTO FLOOR SLAB; COORDINATE FINAL POSITION WITH OWNER, (SEE DETAIL IN DRAWING SI-2).
27. TIE COLUMN.
28. FUEL TANK BY OWNER. PROVIDE 4" HOUSEKEEPING PAD; COORDINATE EXACT SIZE WITH OWNER.
29. WALL FLASHING TO PREVENT RAINWATER INFILTRATION; SEE DETAIL IN DRAWING SI-2.
30. CONCRETE CURB AND CONCRETE GUTTER.
31. NEW 8'-0"-HIGH FENCE OVER EXISTING WALL.