

**DEMOLITION NOTE:**

- 01.-ALL ELECTRICAL FIXTURES INSTALLED AT DRYWALLS SHALL BE DISMOUNTED AND TREATED FOLLOWING ALL ELECTRICAL SAFETY CODES, LAST REVISION. ( JUNCTION BOX, SWITCH, PANIC BUTTON, ETC.).
- 02.-ALL ELECTRICAL FIXTURES INSTALLED AT CONCRETE BLOCK WALLS SHALL BE TO REMAIN.
- 03.-THE DOORS AND FRAME SHALL BE DISMOUNTED WITH SPECIAL CARE, CONTRACTOR MUST RETURNED TO BUILDING OWNER, (A.E.P.).
- 04.-ALL SURFACES OF THE FLOOR SHALL BE CLEAN AND POLISHED.
- 05.-DAMAGED FLOOR'S TILE UNDER DEMOLISHED WALL OR PARTITIONS SHALL BE REPLACEMENT. 60 SQ.FT IN THIS AREA.

**GENERAL NOTE:**

- GENERAL CONTRACTOR SHALL PROVIDE SECURITY EQUIPMENT TO ALL WORKERS ACCORDING WITH SECURITY WORKING CODE.
- SHALL LET THE AREA CLEAN AND READY FOR NEXT JOURNAL'S DAY.
- ALL WORK OR JOB CONDITIONS SHALL BE COORDINATED WITH BUILDING ADMINISTRATION AND IN ANY CASE THE WORK OR JOB WILL NOT AFFECT THE NORMAL OPERATION OF THE COURTS LABOR.
- GENERAL CONTRACTOR MUST PROVIDE A GARBAGE CONTAINER FOR ALL TRASH, AND IS RESPONSIBLE FOR THE APPROPRIATE DISPOSAL.
- GENERAL CONTRACTOR MUST PROVIDE SPECIAL CONTAINERS FOR ALL RECYCLABLE MATERIAL.

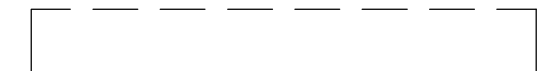


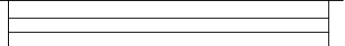
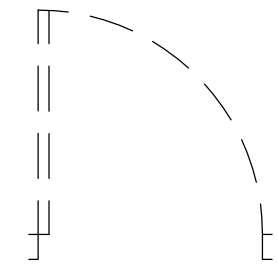
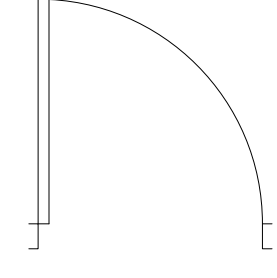

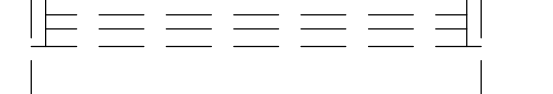
**IMPORTANT NOTE:**

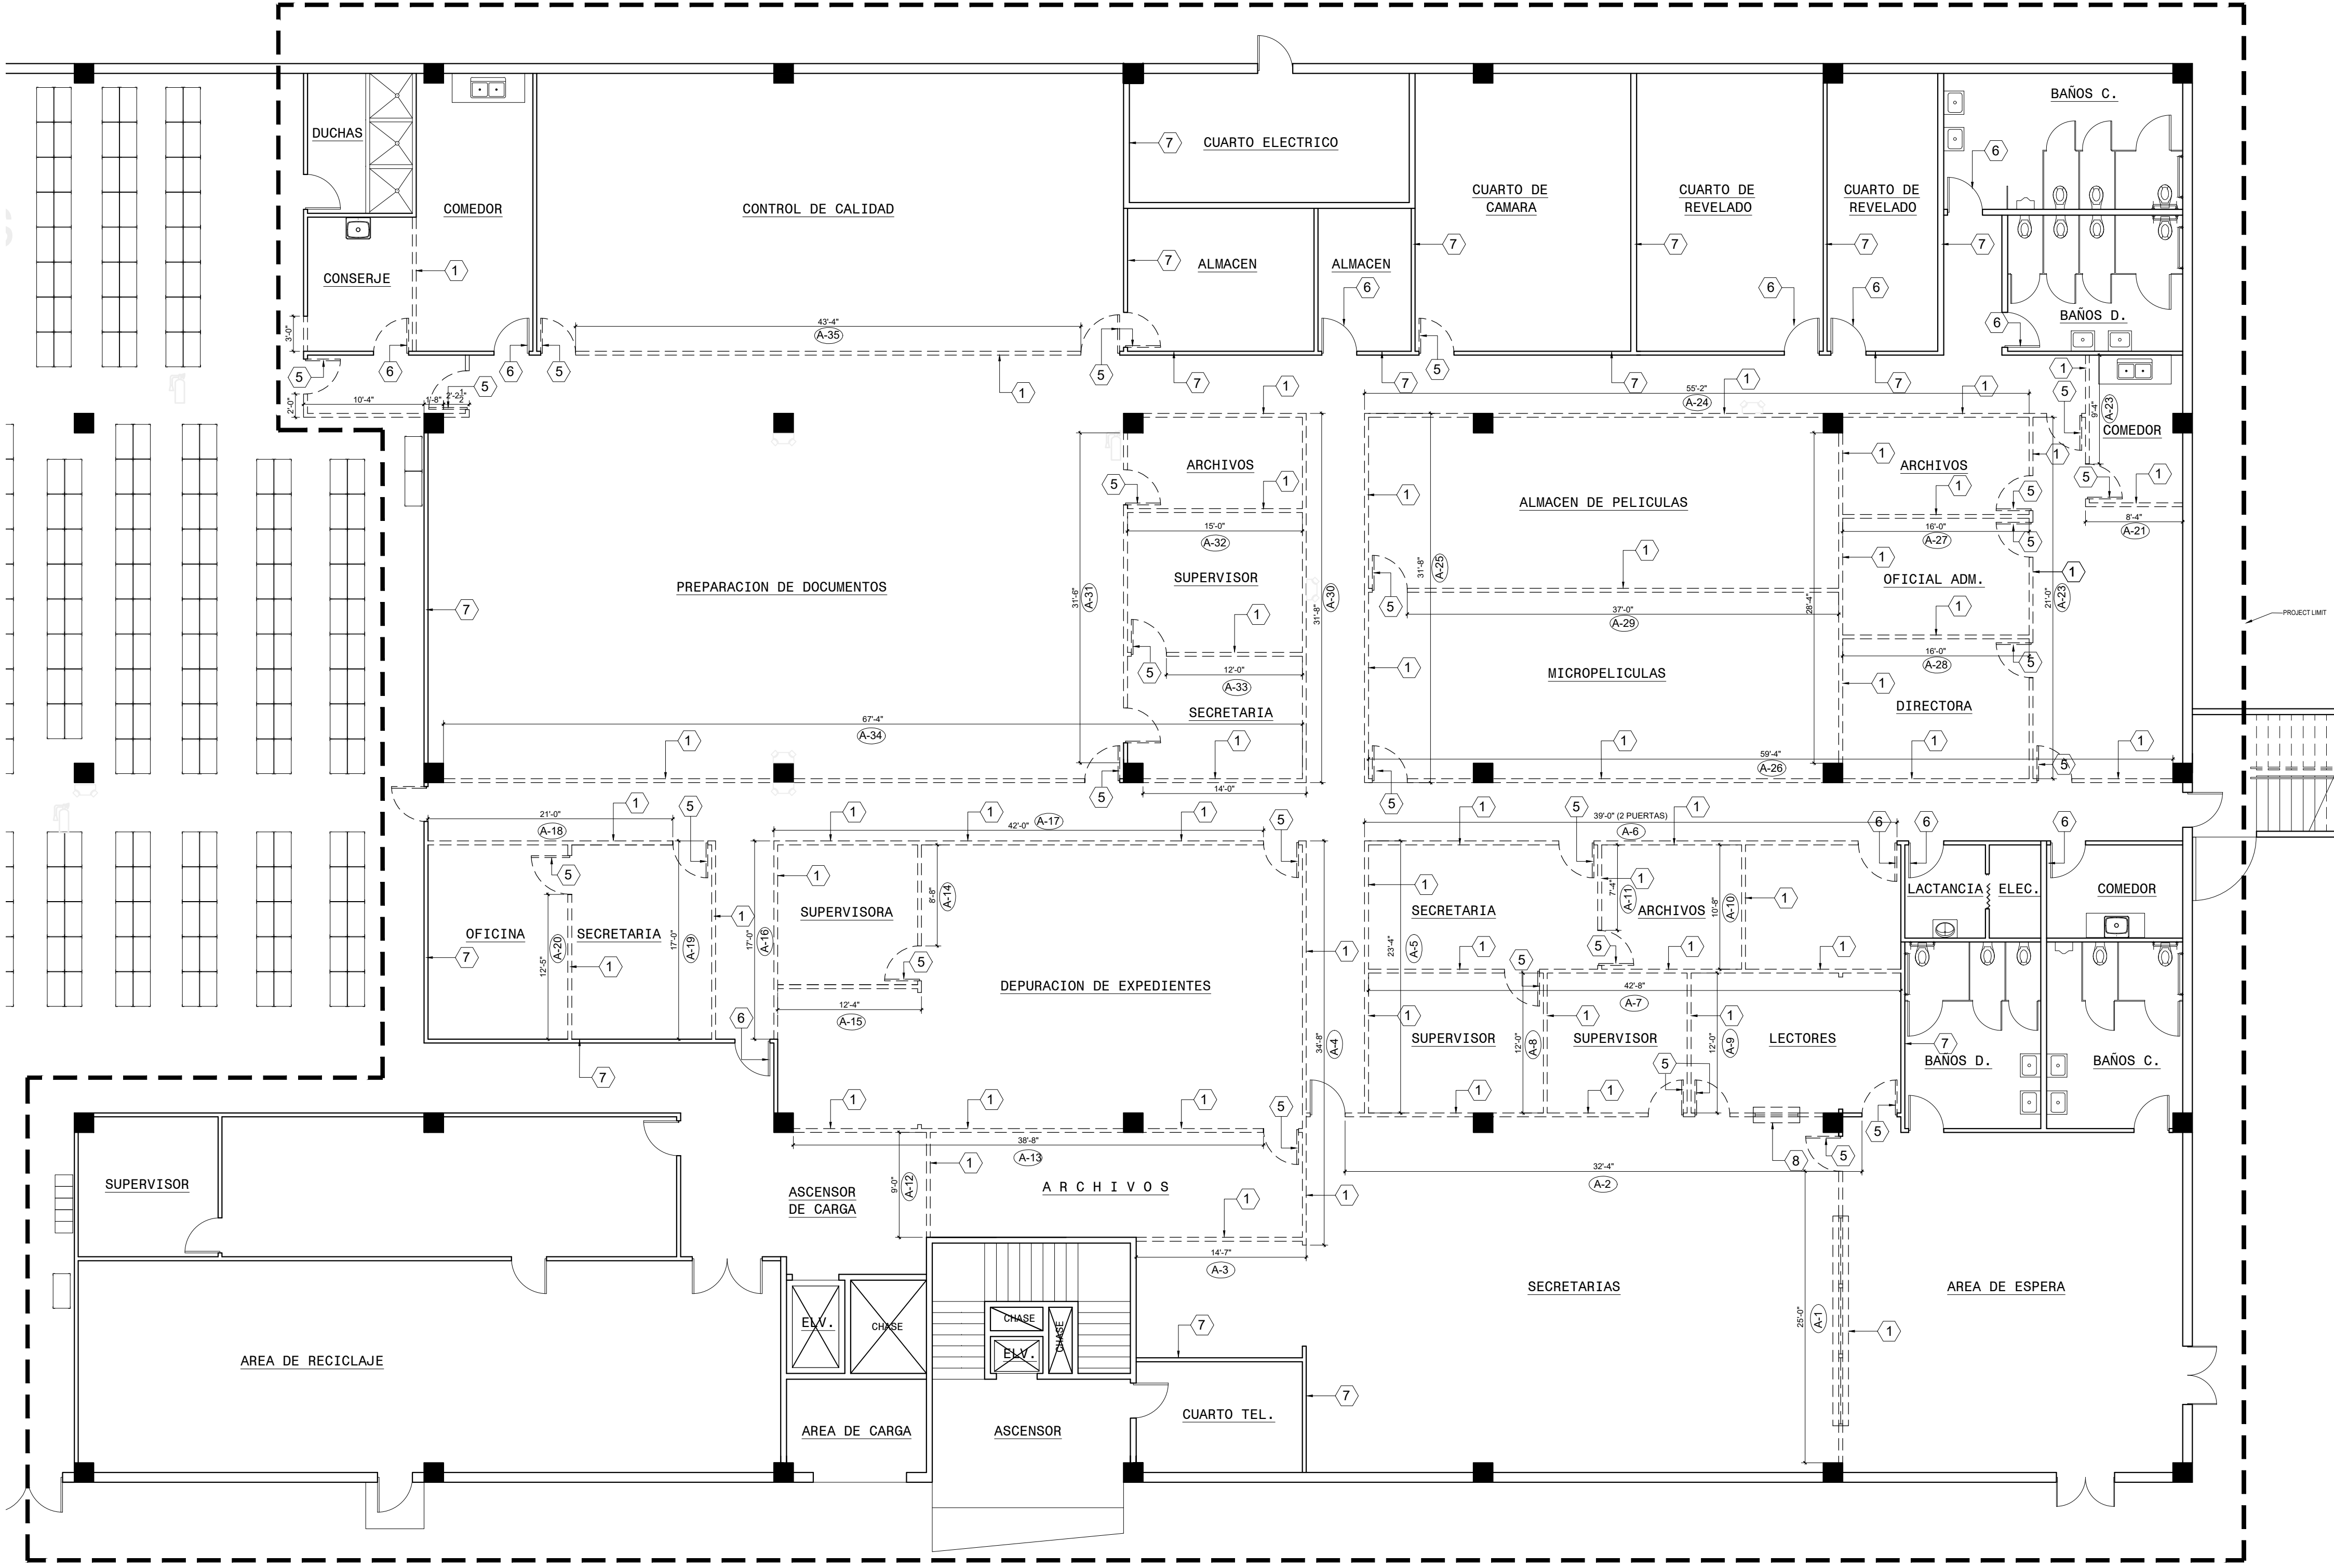
-ALL DATA, TELEPHONE OR COMPUTER LAN'S CABLE OR CIRCUIT FIND IN DEMOLITION PROCESS, SHALL BE SAVED , ROLLED AT CEILING OR FLOOR AT THE SAME FIND PLACE.

**AIR CONDITIONER NOTE:**

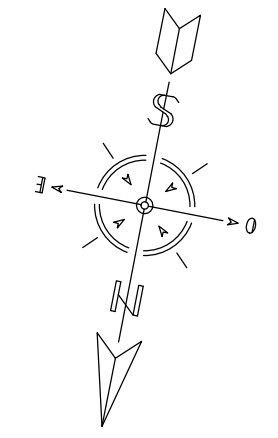
THE AIR SUPPLY IS SHOWN IN THIS PLAN FOR CEILING INFORMATION ONLY, MECHANICAL WORK IS NOT INCLUDE IN THIS PROJECT.

**LEYENDA:**

- 1  PARED DE GYPSUM BOARD A DEMOLER
- 2  COLUMNA O PARED DE HORMIGÓN A PERMANECER
- 3  PARED DE BLOQUE A PERMANECER
- 4  CRISTAL FIJO A PERMANECER
- 5  PUERTA EXISTENTE A REMOVER
- 6  PUERTA EXISTENTE A PERMANECER
- 7  PARED DE GYPSUM BOARD A PERMANECER
- 8  VENTANILLA A DEMOLER



**PLANTA DE DEMOLICION**  
SCALE: 1/8" = 1'-0"



R E V I S I O N S	
NO.	DESCRIPTION

**TRIBUNAL GENERAL DE JUSTICIA**  
**OFICINA DE ADMINISTRACION DE LOS TRIBUNALES**  
**DIRECTORIA DE ADMINISTRACION Y CONSERVACION DE LOCALES**

APPROVED BY: \_\_\_\_\_ APPROVED DATE: \_\_\_\_\_

PROJECT NAME: REMODELACION DE ARCHIVO CENTRAL  
PROJECT LOCATION: PRIMER PISO ARCHIVO CENTRAL SAN JUAN , PUERTO RICO  
DRAWN BY: **PLANTA DE DEMOLICION DEL PRIMER NIVEL**  
DISEÑADO POR: INC. DANIEL PADILLA  
CHECKED BY: INC. JOSE MORENO NAVARRO  
DRAWING BY: R. OVIDIO  
FILE NAME: 1702-ARCHIVO-GENERAL.dwg  
SHEET NO. **AD-01**  
OF 2