



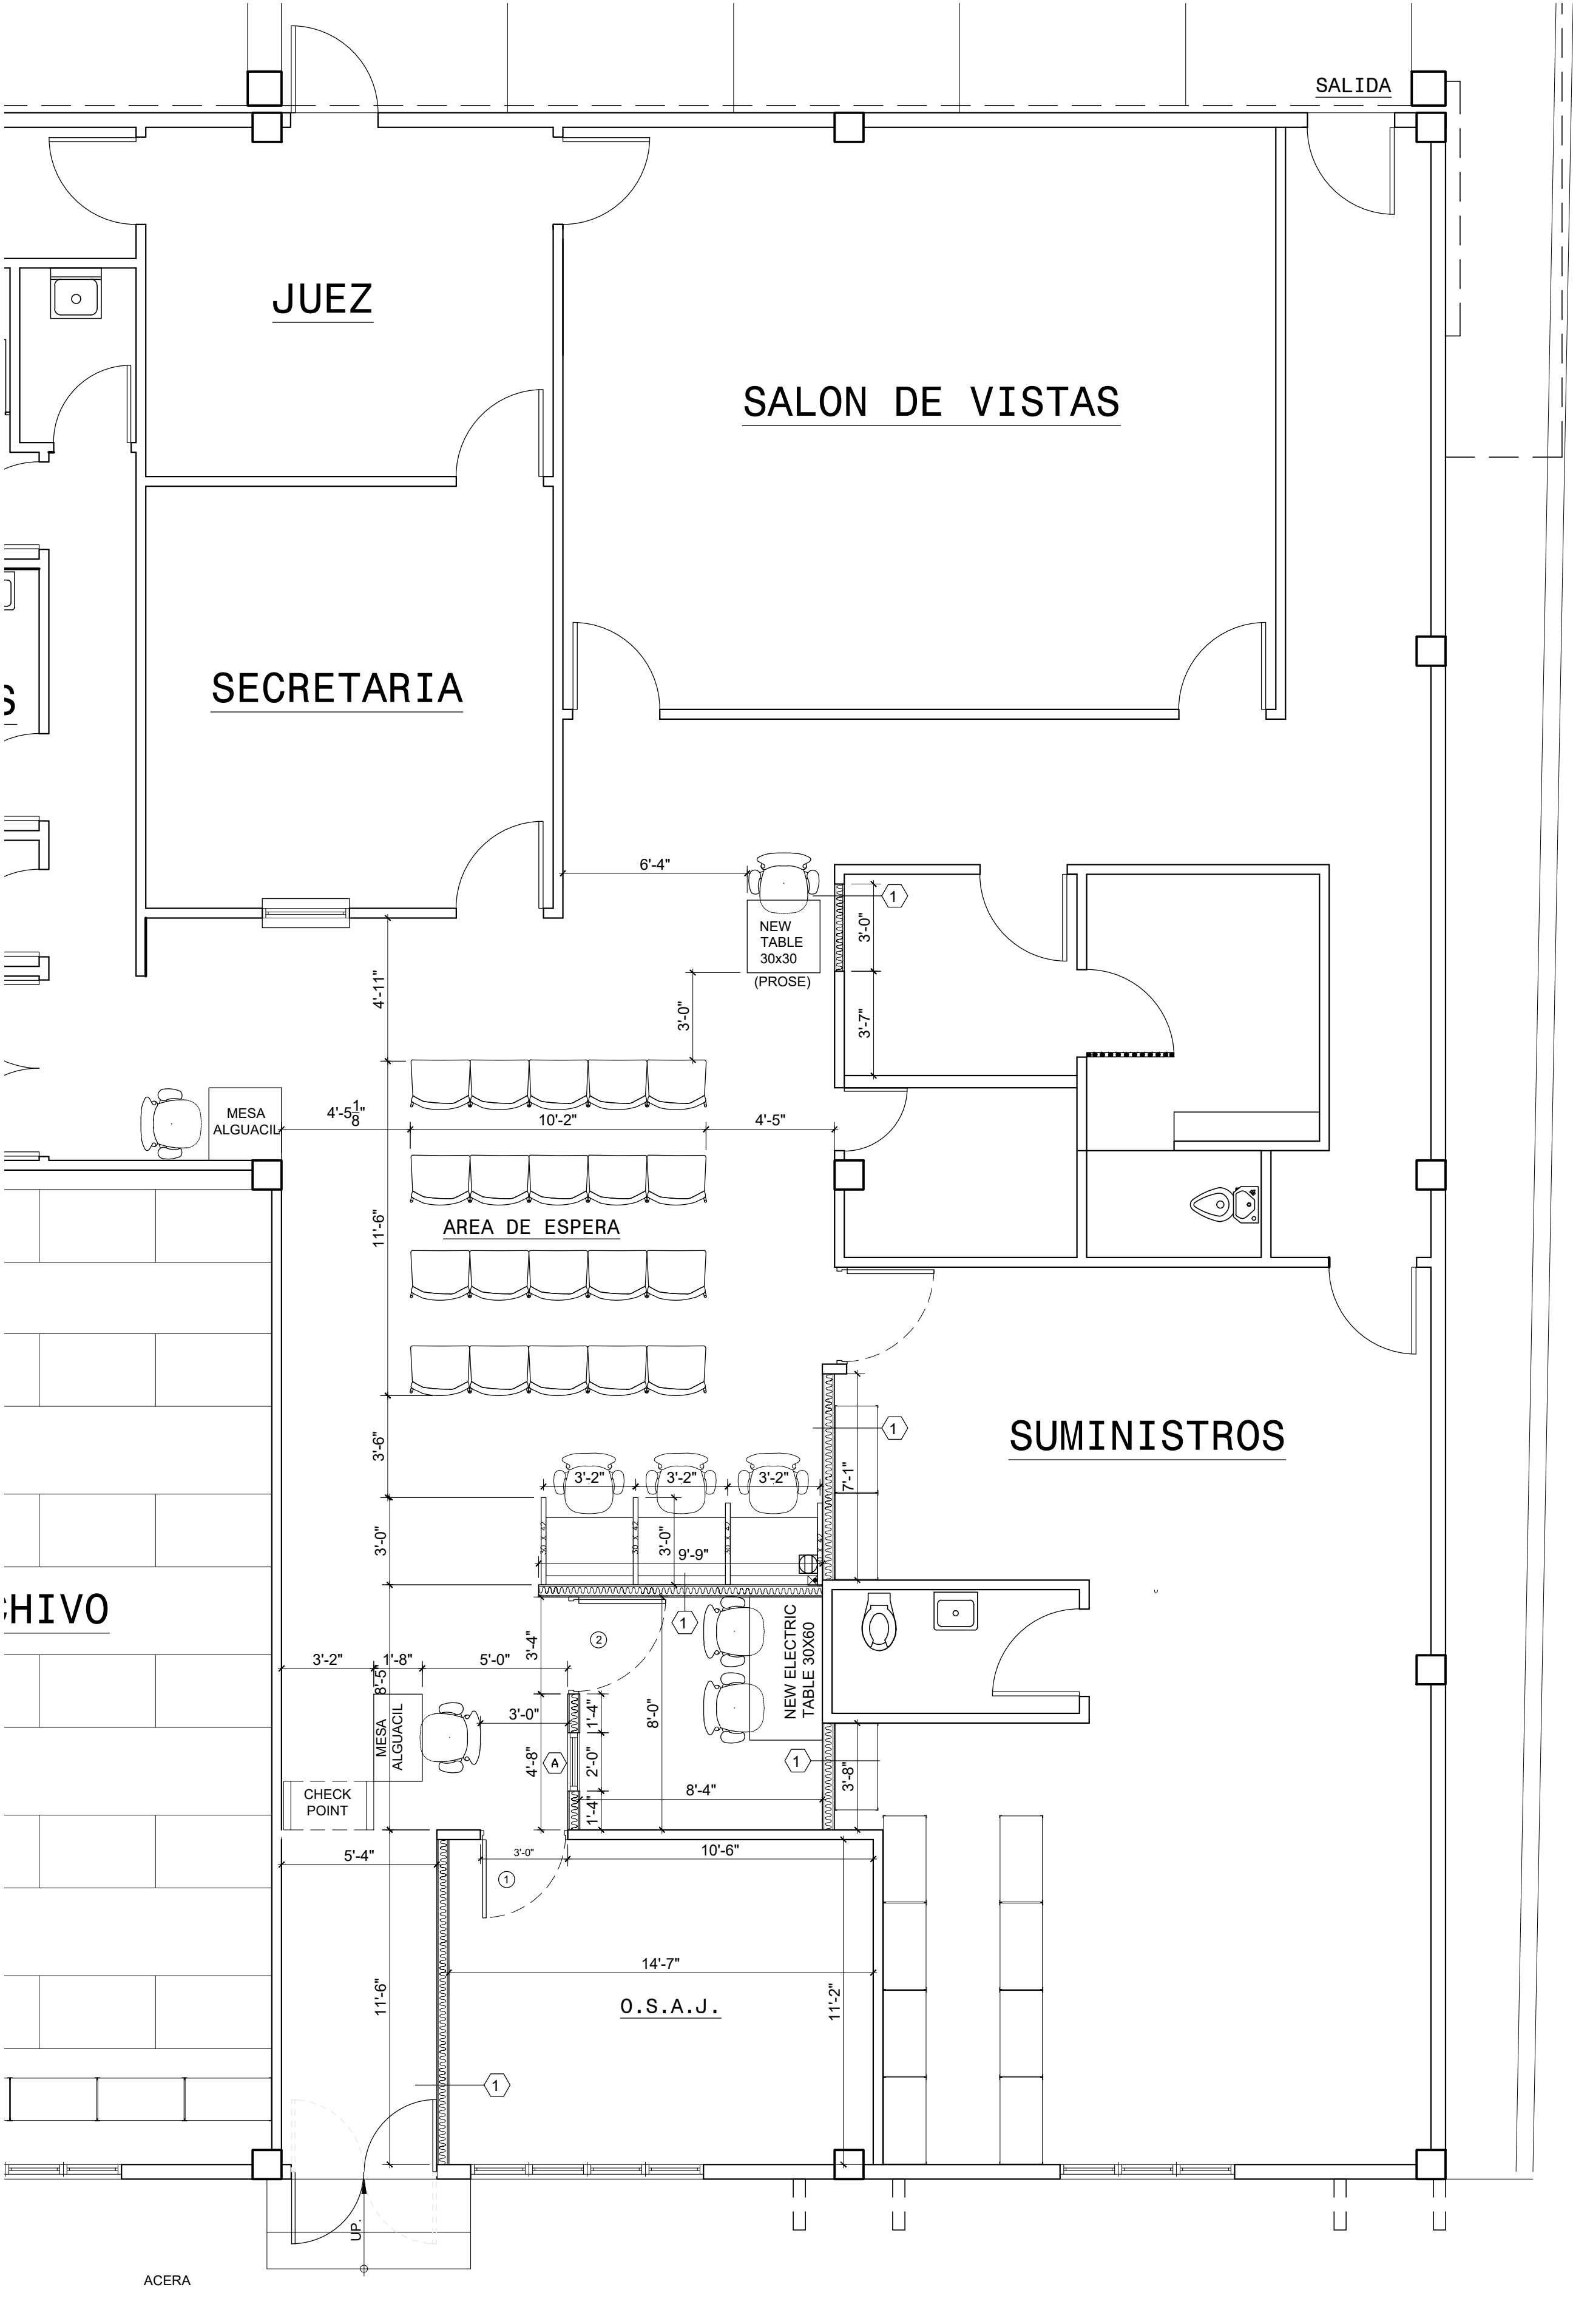

PLANTA PROPUESTA
SUMAC MUNICIPAL CJ-AIBONITO
SCALE: 1/4"=1'-0"

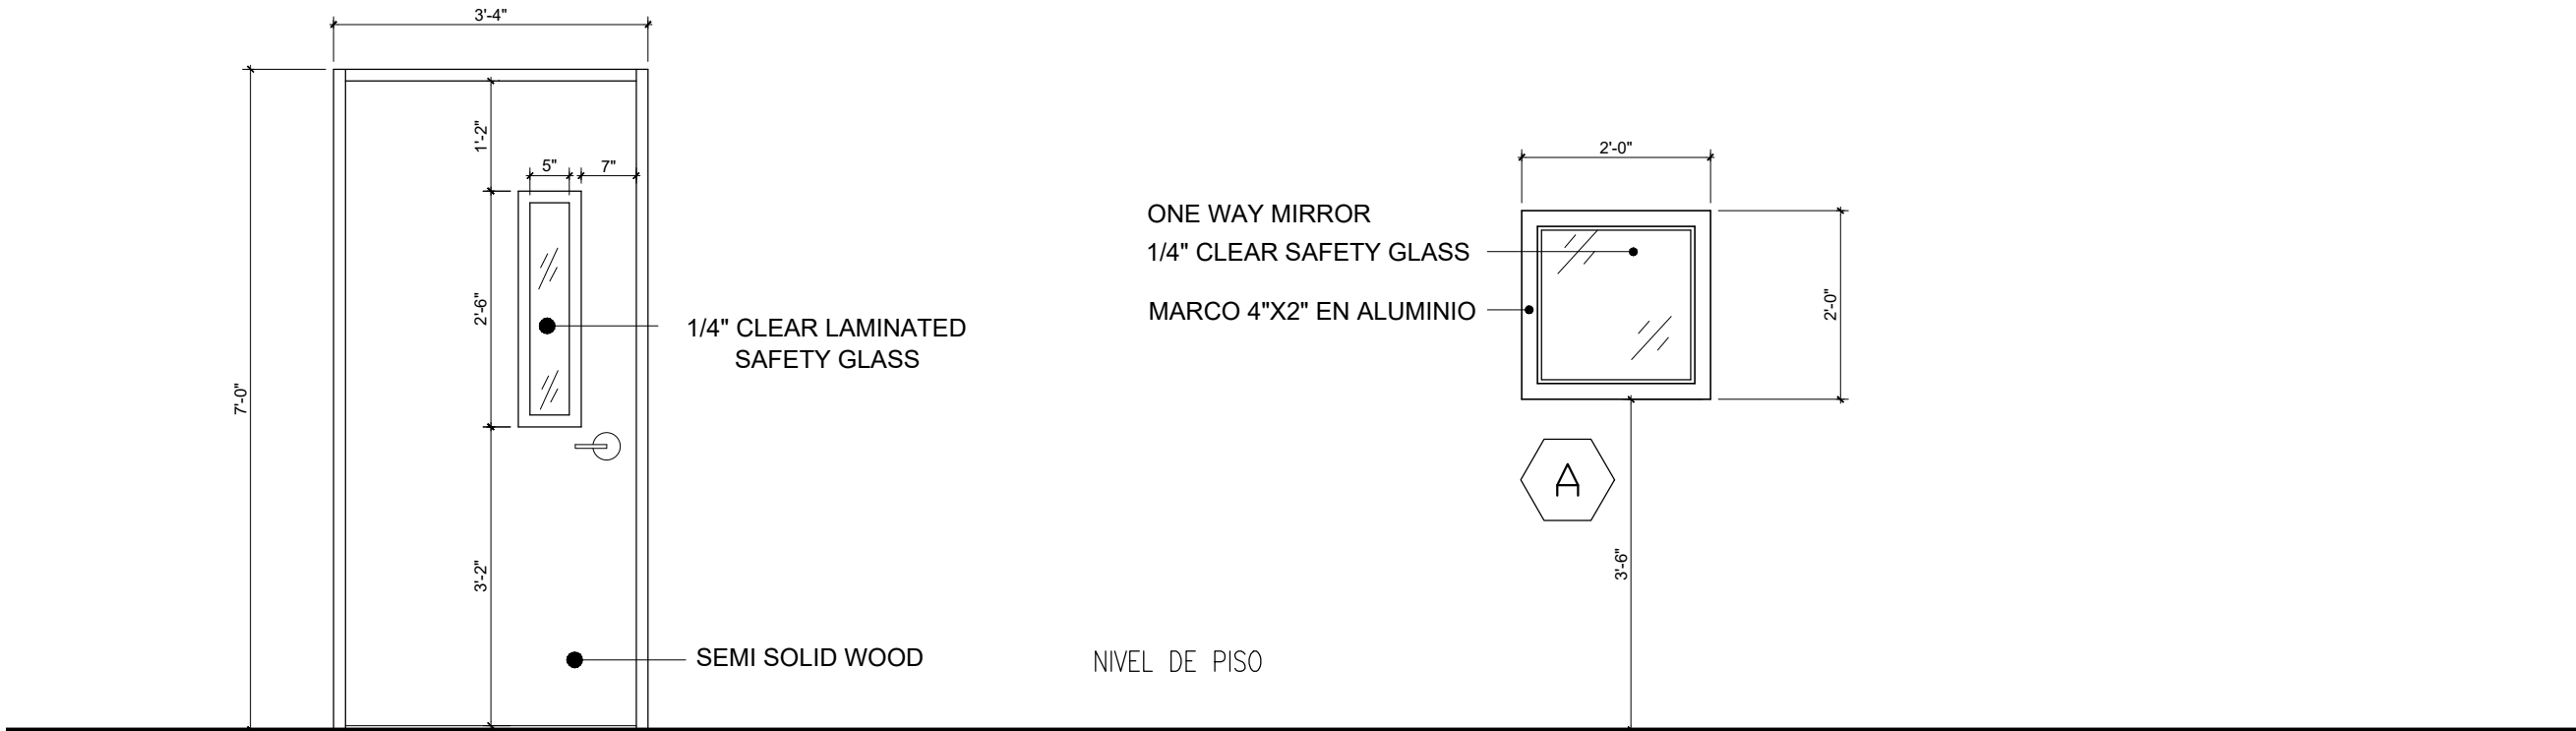

TYPE I

CRISTAL TIPO "A"
(1 UNIDAD)

RELACIÓN DE PUERTAS										
MKD	ABERTURA		TAMAÑO DE PUERTA		ESPESOR	MATERIAL		TIPO	CANTIDAD	OBSEVACIONES
	ANCHO	ALTURA	ANCHO	ALTURA		MARCO	PANEL			
①	3'-0"	7'-0"	3'-0"	7'-0"	1-3/4"	METAL	MADERA	1	2	MADERA SÓLIDA/TIRADOR
②	3'-4"	7'-0"	3'-4"	7'-0"	1-3/4"	METAL	MADERA	1	2	MADERA SÓLIDA/TIRADOR

NOTAS:

- 1- TODAS LAS PUERTAS DE HOJA LLEVAN DOOR STOP DE PISO.
- 2- PUERTAS Y MARCOS A INSTALARSE SERÁN DEL MISMO COLOR QUE LAS EXISTENTES EN ESA ÁREA.

CONSTRUCTION NOTE:

A) WALLS:

1. ALL DRYWALL SHALL BE GYPSUM BOARD WITH METAL STUDS FRAME.
2. DRYWALLS SHALL BE TYPE "X" (1 HOUR FIRE RATING.)
3. DRYWALL SHALL BE SOUND PROOF WITH INSULATION TYPE "R-19".
4. THE DRYWALL PARTITIONS AT KITCHENETTE SHALL BE WATER RESISTANT.
5. ALL DRY WALLS SHALL BE PAINTED WITH TWO (2) COAT OF ACRYLIC PAINT SEMI-GLOSS.
6. ALL CONCRETE BLOCK WALLS SHALL BE PAINTED IN THE INSIDE OF PROJECT WITH SAME PAINT.
7. ALL METAL STUDS SHALL BE 3 5/8" DEPTH, GA-20 AT 16" C.C. IF HEIGHT IS < FIELD DIMENTIONS.

D) DOOR:


1. 1-3/4" SOLID CORE IMBUIA WOOD, (2)DOOR STOP AND (2)DOOR HANDLES.
2. 1/4" CLEAR SAFETY GLASS VISION PANEL W/ WOOD MOLDING (AS TYPED).
3. THREE (3) 4" STAINLESS STEEL HINGES BALL BARING PIVOT MOUNTED EACH DOOR.
4. LOCKSET HARDWARE SHALL BE WITH LEVER, CYLINDRICAL LOCK KEY SYSTEM AND SATIN CHROME PLATED FINISHED.
5. STANDARD STEEL DOOR FRAME GA 10 (MAX) OF 5" JAMB DEPTH, 1/2" BACK BEND, 2" FACE AND 1/2" STOP. ANCHOR TO WALL W/ 4" STEEL SCREW AT 2'-0" C.C. PAINTED SAME COLOR OF WALL AS BE ANCHORED.

IMPORTANT NOTE:

* FOR WALL TYPES AND CONSTRUCTION DETAILS REFER DWG. A-03

-ALL OFFICE FURNITURE AND EQUIPMENT SHALL BE NOT INCLUDE IN THE GENERAL CONTRACT.

-THIS PLAN SHOWN THE BASIC OFFICE FURNITURE AND EQUIPMENTS FOR ELECTRICAL POWER LOCATION PROPOSAL ONLY.

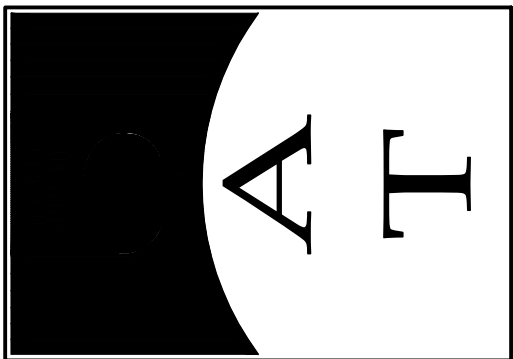

R E V I S I O N S			
NO.	DESCRIPTION	DATE	BY

TRIBUNAL GENERAL DE JUSTICIA
OFICINA DE ADMINSTRACION DE LOS TRIBUNALES
DIRECTORIA DE ADMINISTRACION
OFICINA DE ADMINISTRACION Y CONSERVACION DE LOCALES

APPROVED BY:	APPROVED DATE:
APPROVED SIGN:	

PROJECT NAME: DIGITALIZACION PLANOS DE INSTALACIONES DEL T.G.J.			
PROJECT LOCATION: CENTRO JUDICIAL DE AIBONITO, AIBONITO			
DRAWING DESCRIPTIONS: PLANTA PROPUESTA SUMAC MUNICIPAL			
CLIENT: EN ADMINIST	GERENTE DE PROYECTO:	PROJECT DATE: 12/MARZO/2025	SHEET NO:
CHECKED BY: ING. DANIEL PADILLA	DRAWING BY: P.MORALES	PRINTING DATE:	FILE NAME: 0201-01-FIRST FLOOR AS-BUILT.dwg
A-01			OF: