
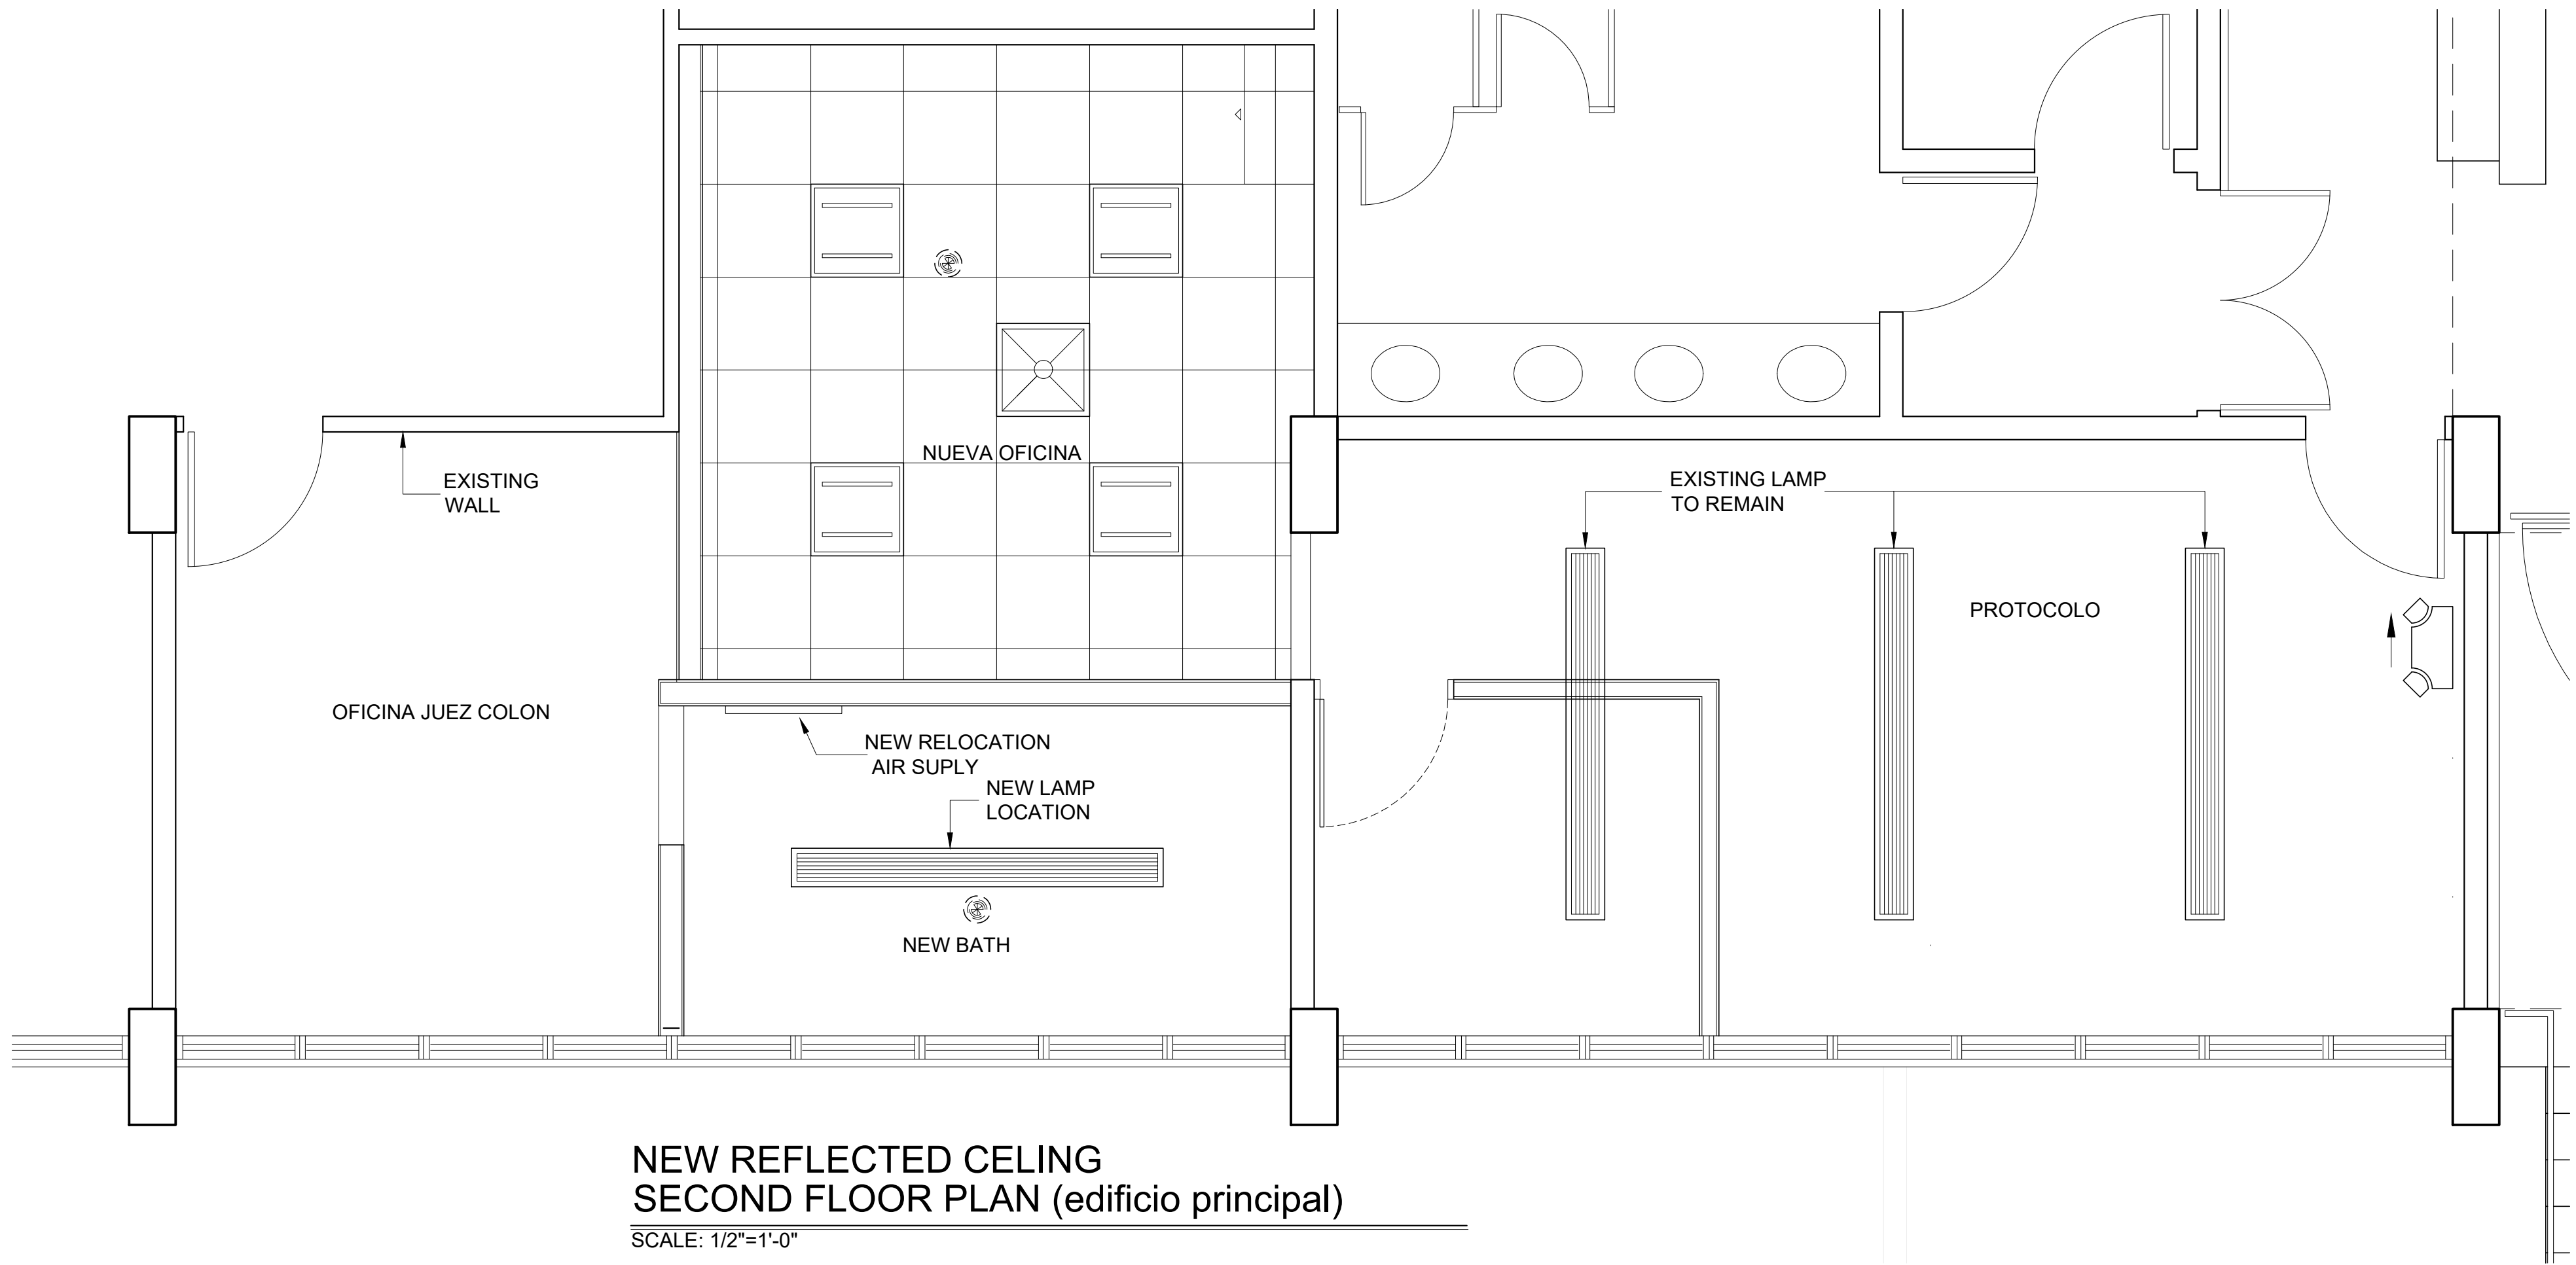
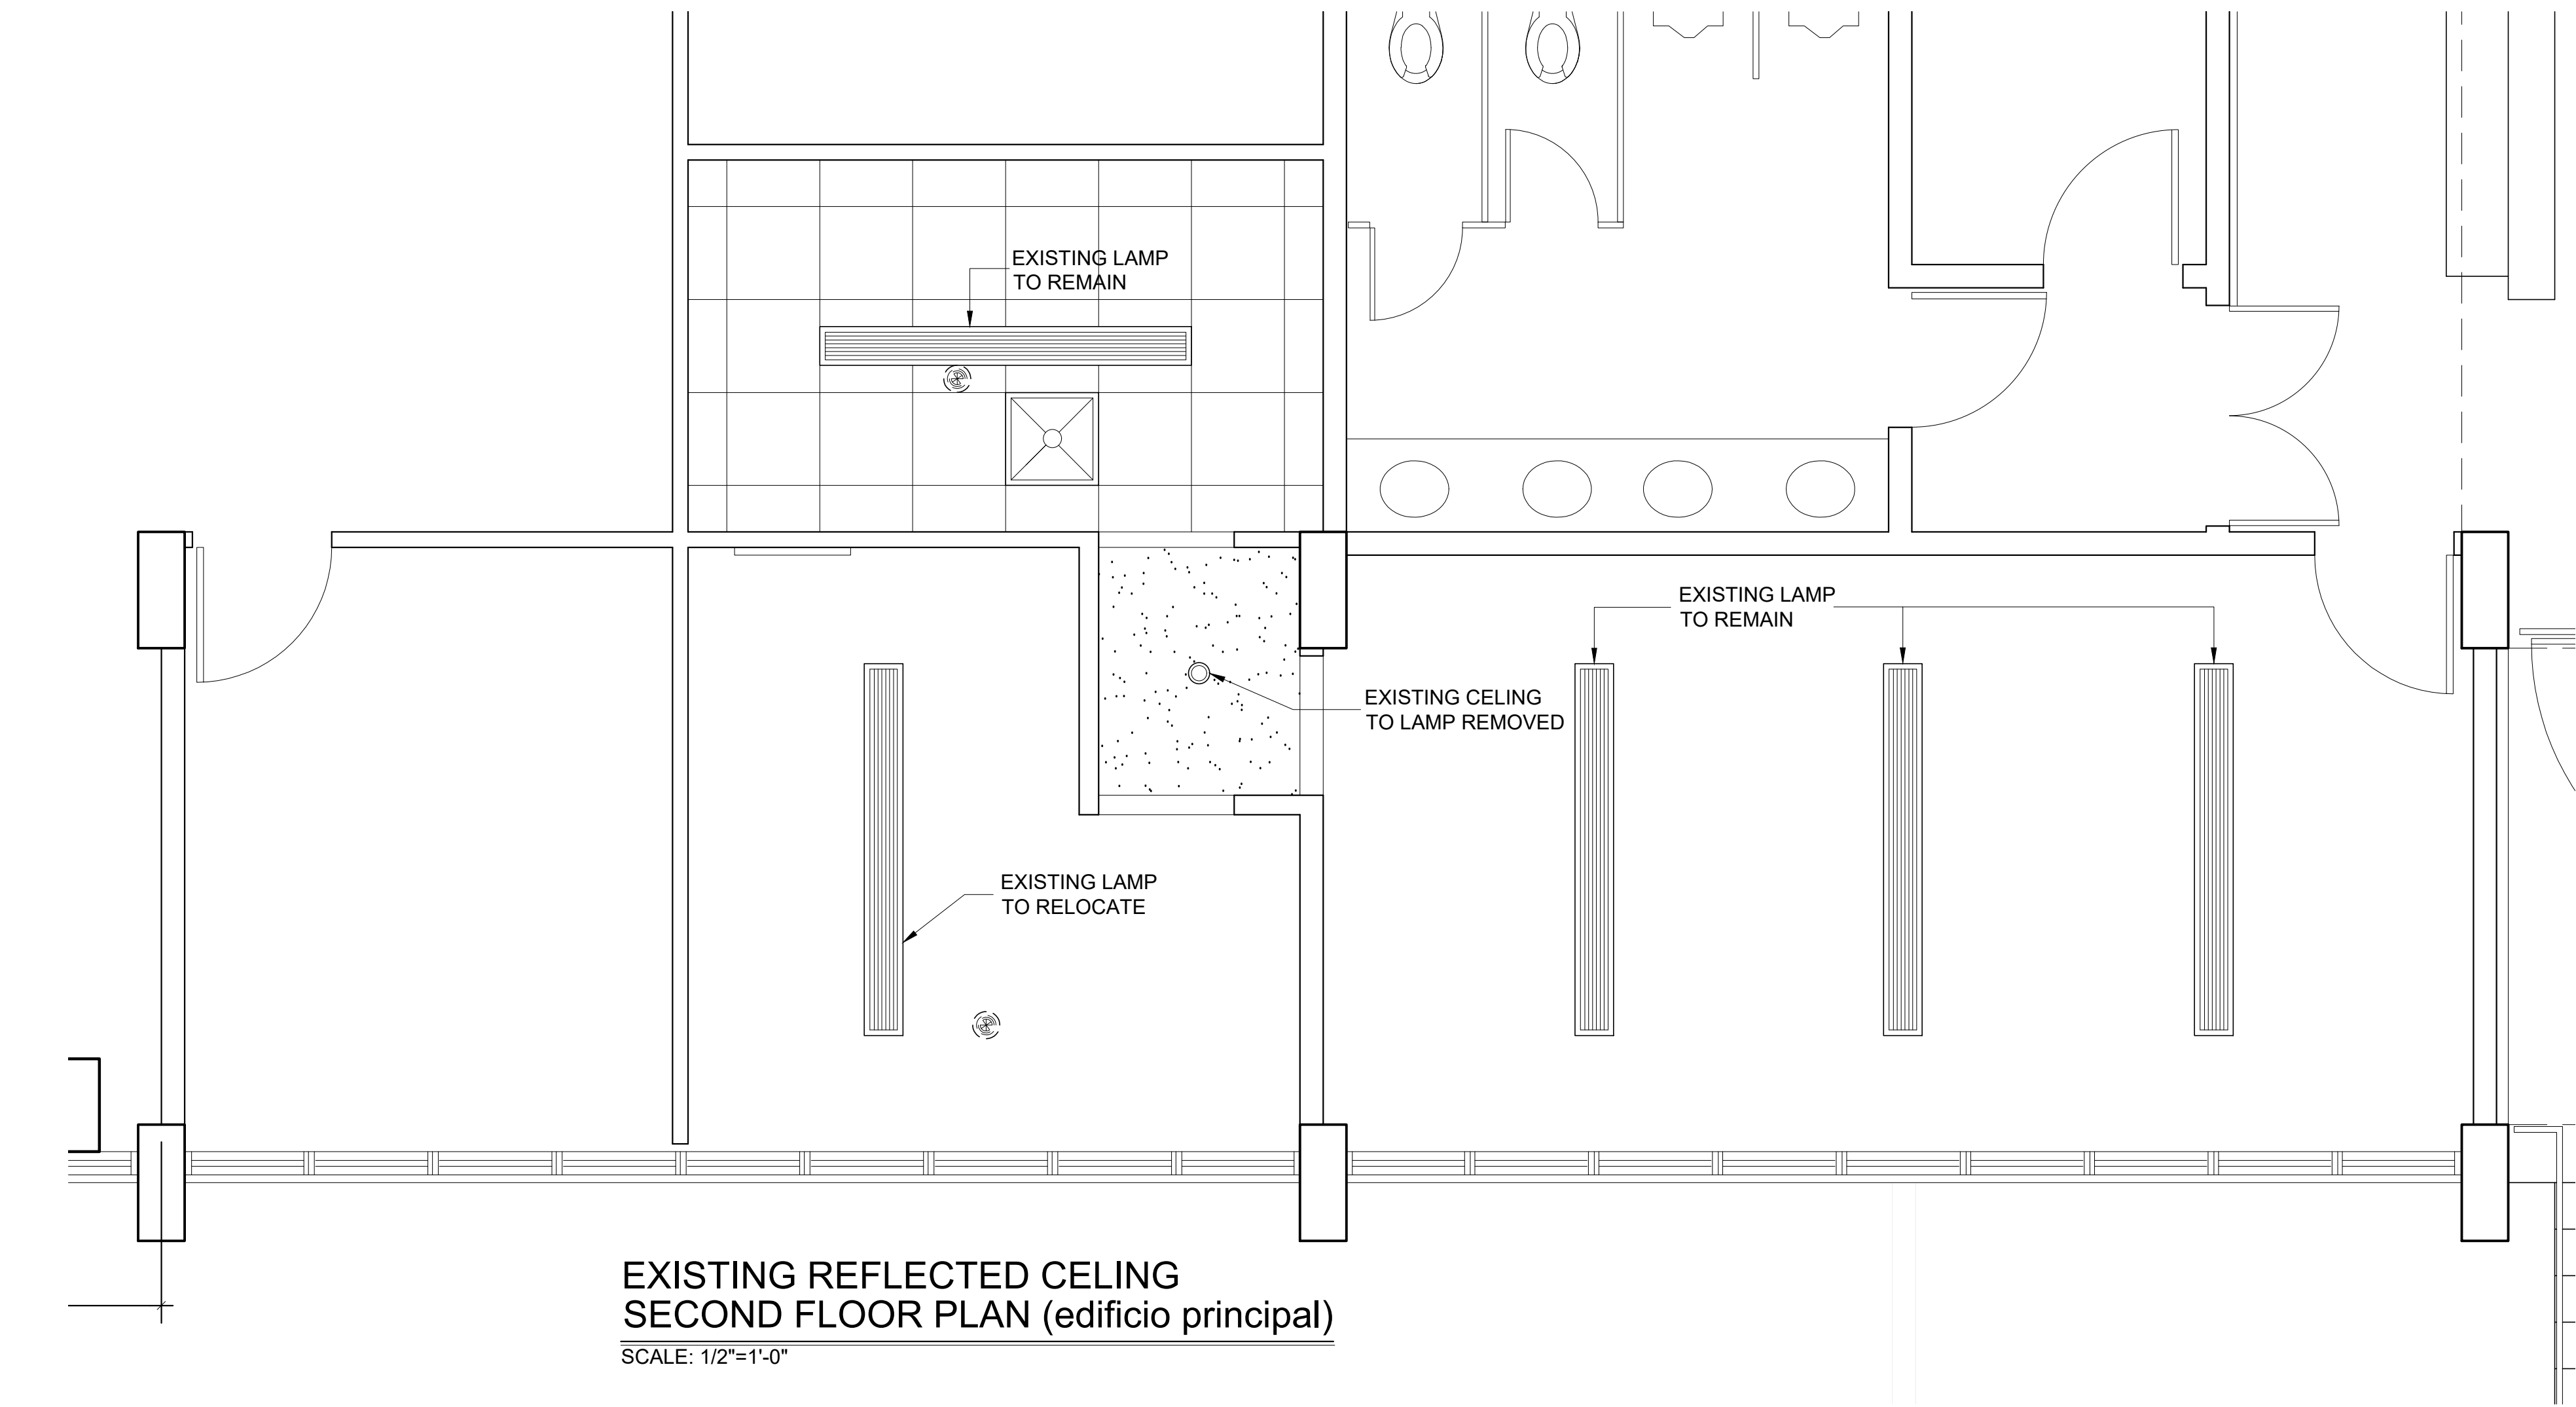
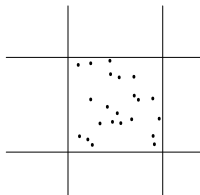
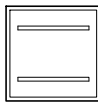


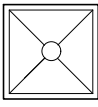

LEGEND:

- 

2'-0"x2'-0" NEW ACOUSTICAL HUNG CEILING
- 

NEW WHITE FLAT PANEL LED LIGHT, 3200 MINIMUM LUMENS, 4000K LIGHT TEMPERATURE, TO BE INSTALLED.
- 

-EXISTING A/C 2'x2' SUPPLY.
- 

-EXISTING SMOKE DETECTOR TO REMAIN
- 

8 -NEW EXIT LIGHT COMBO LED
- 

9 -EXISTING RETURN AIR GRILLE TO REMAIN
- 

-FIRE ALARM TO BE REM,AIN
- 

-EXISTING CEILING SPOTLIGHT TO REMAIN

AT

REVISIONS

NO.	DESCRIPTION	DATE	BY

TRIBUNAL GENERAL DE JUSTICIA
OFICINA DE ADMINISTRACION DE LOS TRIBUNALES
DIRECTORIA DE ADMINISTRACION
OFICINA DE ADMINISTRACION Y CONSERVACION DE LOCALES

APPROVED BY: _____ APPROVED SIGN: _____ APPROVED DATE: _____

DIGITALIZACION PLANOS RAMA JUDICIAL(Actualizacion 5-10-10)

TRIBUNAL SUPREMO

DRAWING DESCRIPTIONS:
REFLECTED CELING

A-02

PROJECT NAME: DIGITALIZACION PLANOS RAMA JUDICIAL(Actualizacion 5-10-10)

PROJECT LOCATION: TRIBUNAL SUPREMO

DRAWING DESCRIPTIONS: REFLECTED CELING

OF: A-02

GERENTE DE PROYECTO: _____

CHECKED BY: _____

DRAWING BY: P.MORALES

FILE NAME: 1601-A-SECOND.dwg

PROJECT DATE: 21-ENERO-2005

PRINTING DATE: 21-ENERO-2005

DRAWING SCALE: 1/8"=1'-0"