
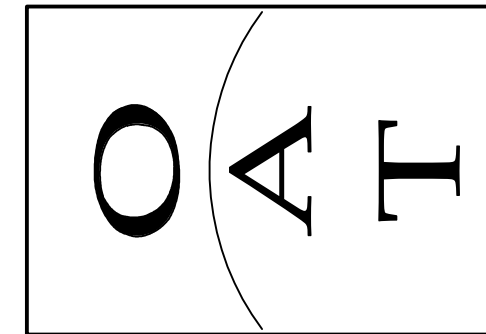


PLANO MODULACION FIRST FLOOR LEVEL
SCALE: 1/4" = 1'-0"

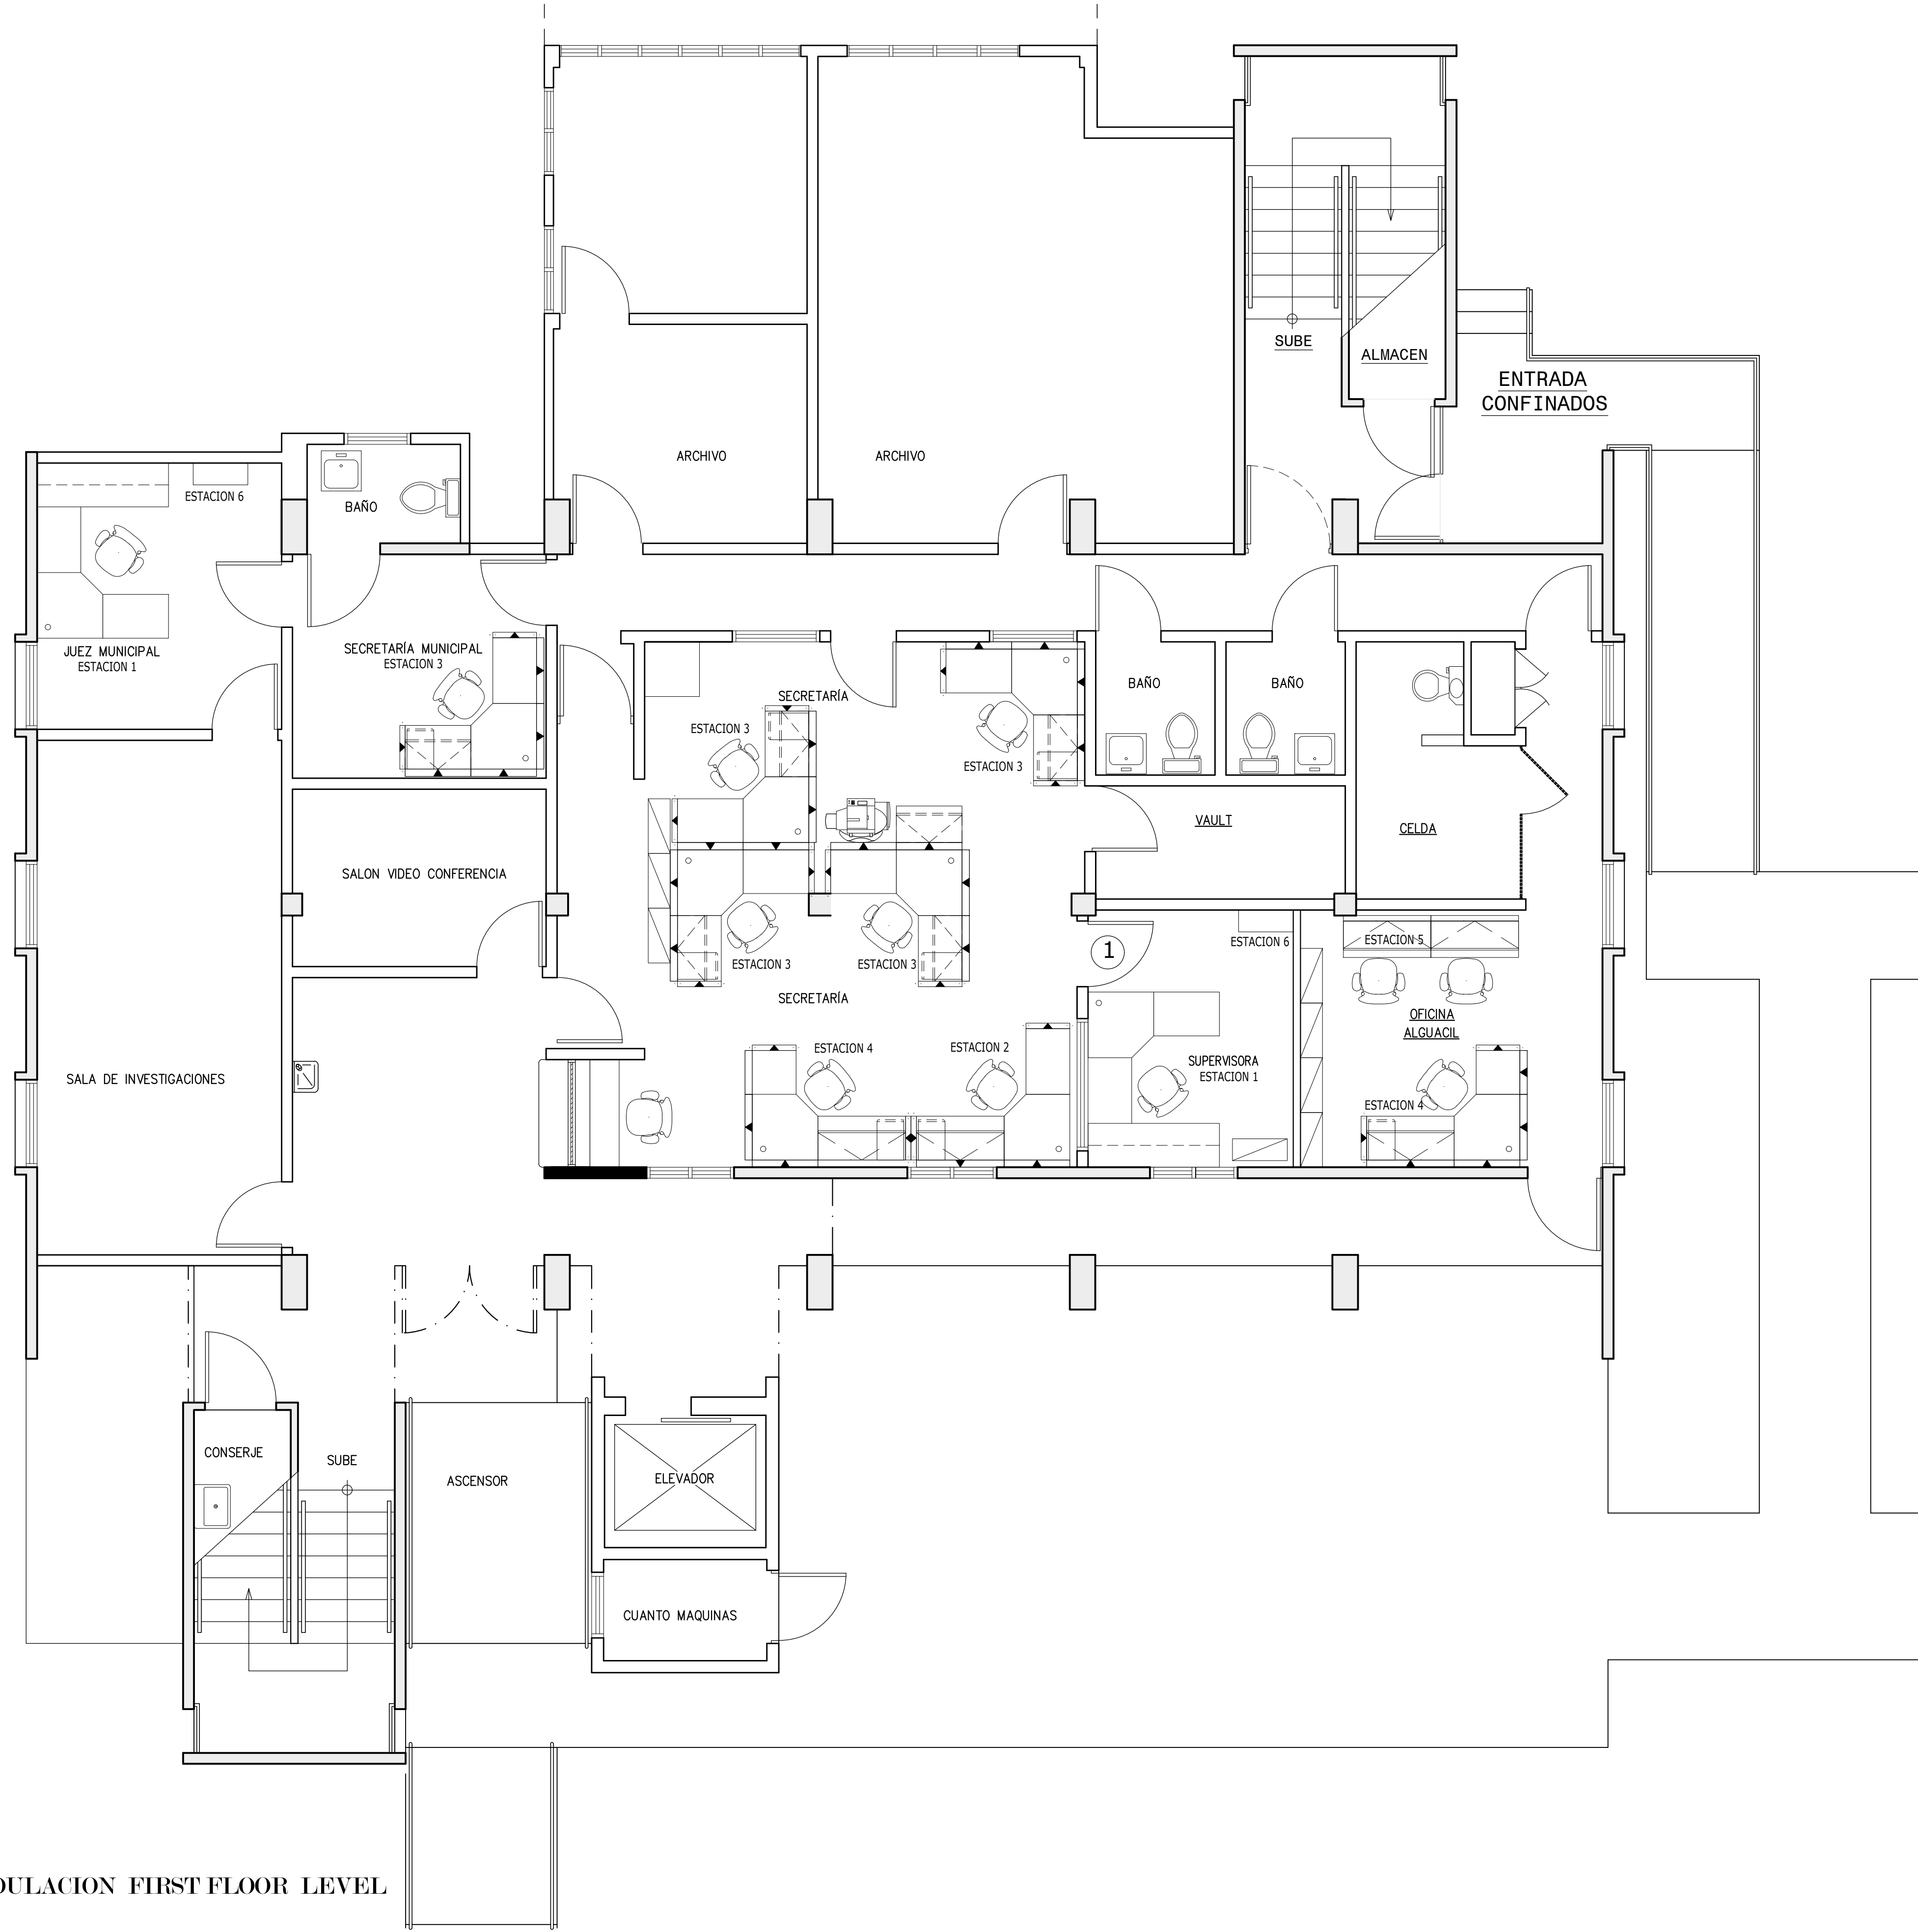

R E V I S I O N S		
NO.	DESCRIPTION	DATE

TRIBUNAL GENERAL DE JUSTICIA
OFICINA DE ADMINISTRACION DE LOS TRIBUNALES
DIRECTORIA DE ADMINISTRACION
OFICINA DE ADMINISTRACION Y CONSERVACION DE LOCALES

APPROVED BY: _____ APPROVED DATE: _____

APPROVED SIGN: _____

PROJECT NAME: DIGITALIZACION DE PLANOS DE FACILIDADES DEL T. G. J.	GERENTE DE PROYECTO: INC. J. MORENO
PROJECT LOCATION: T.P.I. SALINAS,(0805) R.J. GUAYAMA	CHECKED BY: R. OVIEDO
DRAWING DESCRIPTION: PLANO CONDICIONES EXISTENTES DEL 1er PISO	PROJECT DATE: 22-AGOSTO-2008
SHEET NO. A-03	PRINTING DATE: 07-MAY-2010
OF. 2	DRAWING SCALE: 1/4"=1'-0"
FILE NAME: 0805-EXISTING.dwg	