
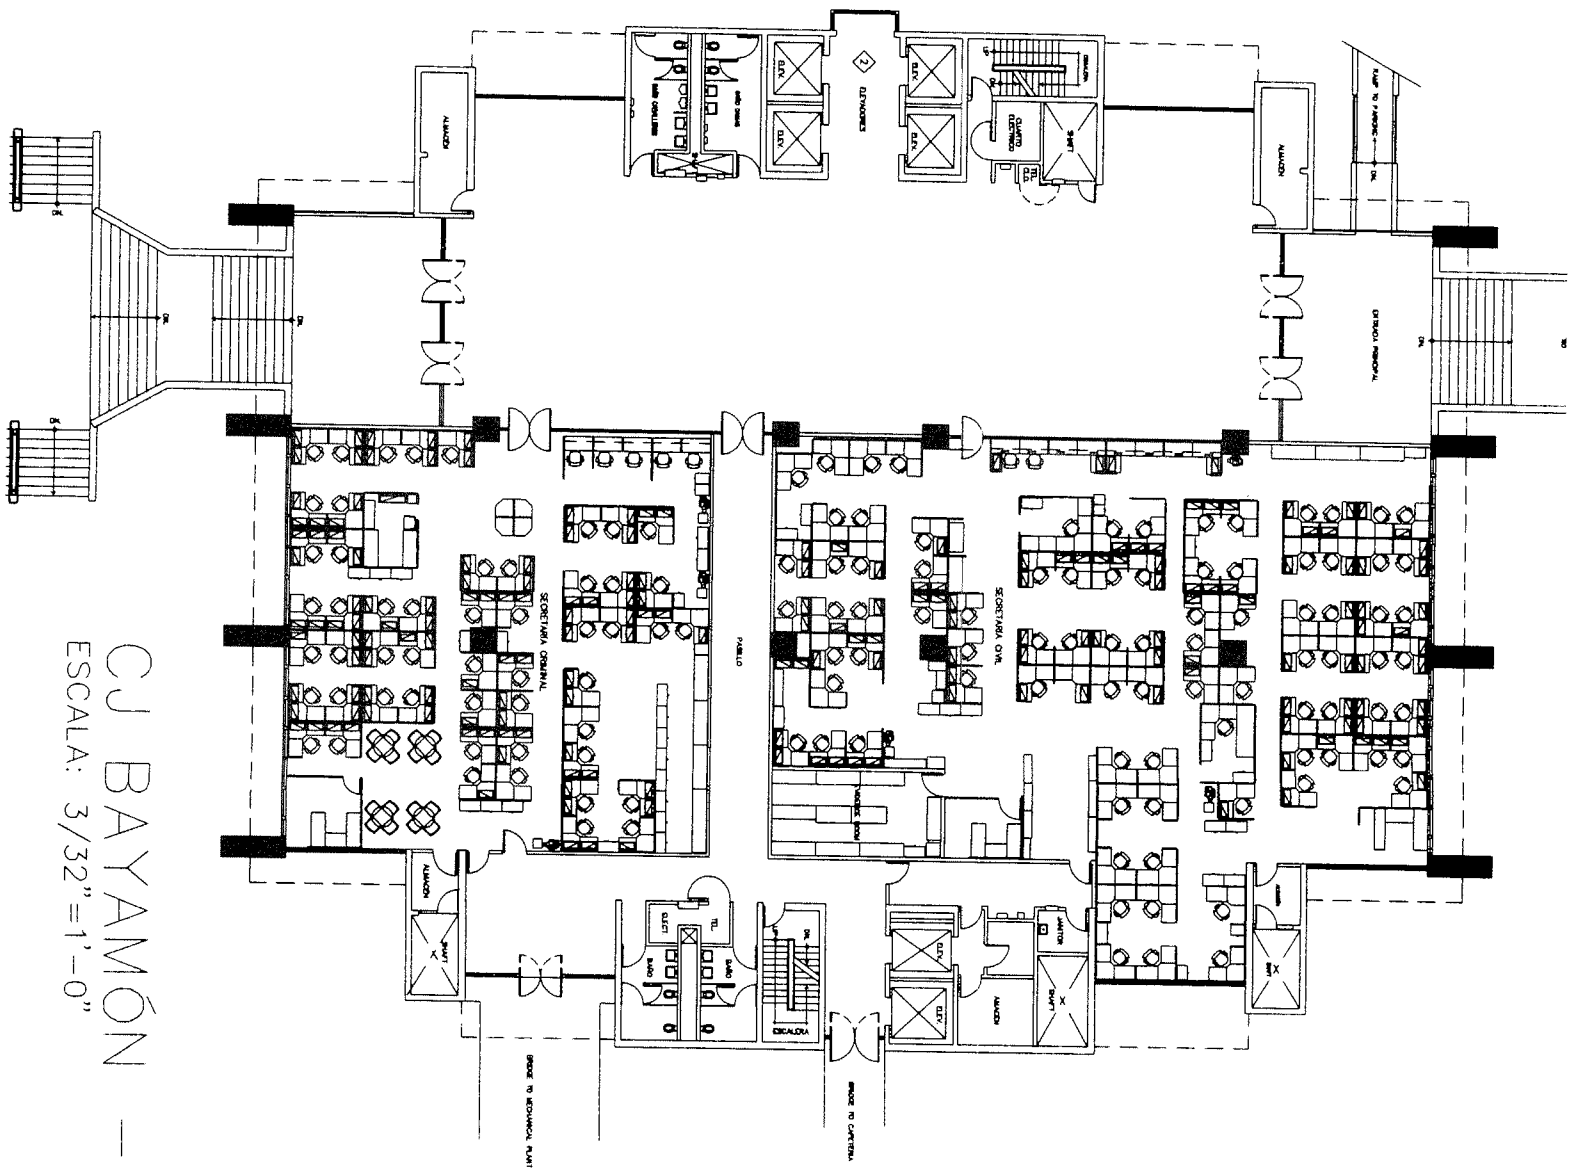


TRIBUNAL GENERAL DE JUSTICIA
OFICINA DE ADMINISTRACIÓN DE LOS TRIBUNALES
PLANOS PARA LETREROS:
CENTRO JUDICIAL DE BAYAMON

ÍNDICE DE DIBUJOS:

1	PLANTA DE PISO	-	SOTANO
2	PLANTA DE PISO	-	PISO 1
3	PLANTA DE PISO	-	PISO 2
4	PLANTA DE PISO	-	PISO 3
5	PLANTA DE PISO	-	PISO 4
6	PLANTA DE PISO	-	PISO 5
7	PLANTA DE PISO	-	PISO 6
8	PLANTA DE PISO	-	PISO 7
9	PLANTA DE PISO	-	PISO 8

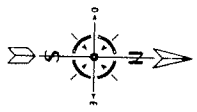


CJ BAYAMÓN - PISO 1
 ESCALA: 3/32"=1'-0"

PROJECT NAME: LETREROS	
PROJECT LOCATION: CENTRO JUDICIAL DE BAYAMON	
DRAWING DESCRIPTION: PRIMER PISO - PISO 1	
NO. 2	PROJECT DATE: ABRIL 2026
DESIGNED BY: ING. JAVIER VELAZQUEZ	DRAWING DATE:
CHECKED BY: ING. JAVIER PAVILLA	PRINTING DATE:
DRAWING BY: PETER RUBI	DRAWING SCALE: 3/32"=1'-0"
FILE NAME:	


TRIBUNAL GENERAL DE JUSTICIA OFICINA DE ADMINISTRACION DE LOS TRIBUNALES DIRECTORIA DE ADMINISTRACION DIVISION DE LOCALES Y SERVICIOS ESPECIALES	
APPROVED BY:	
APPROVED DATE:	

NO.	DESCRIPCION	FECHA	OP.

O
A
T

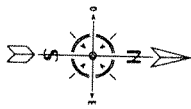

C/ BAYAMON - PISO 1
ESCALERAS E.P.

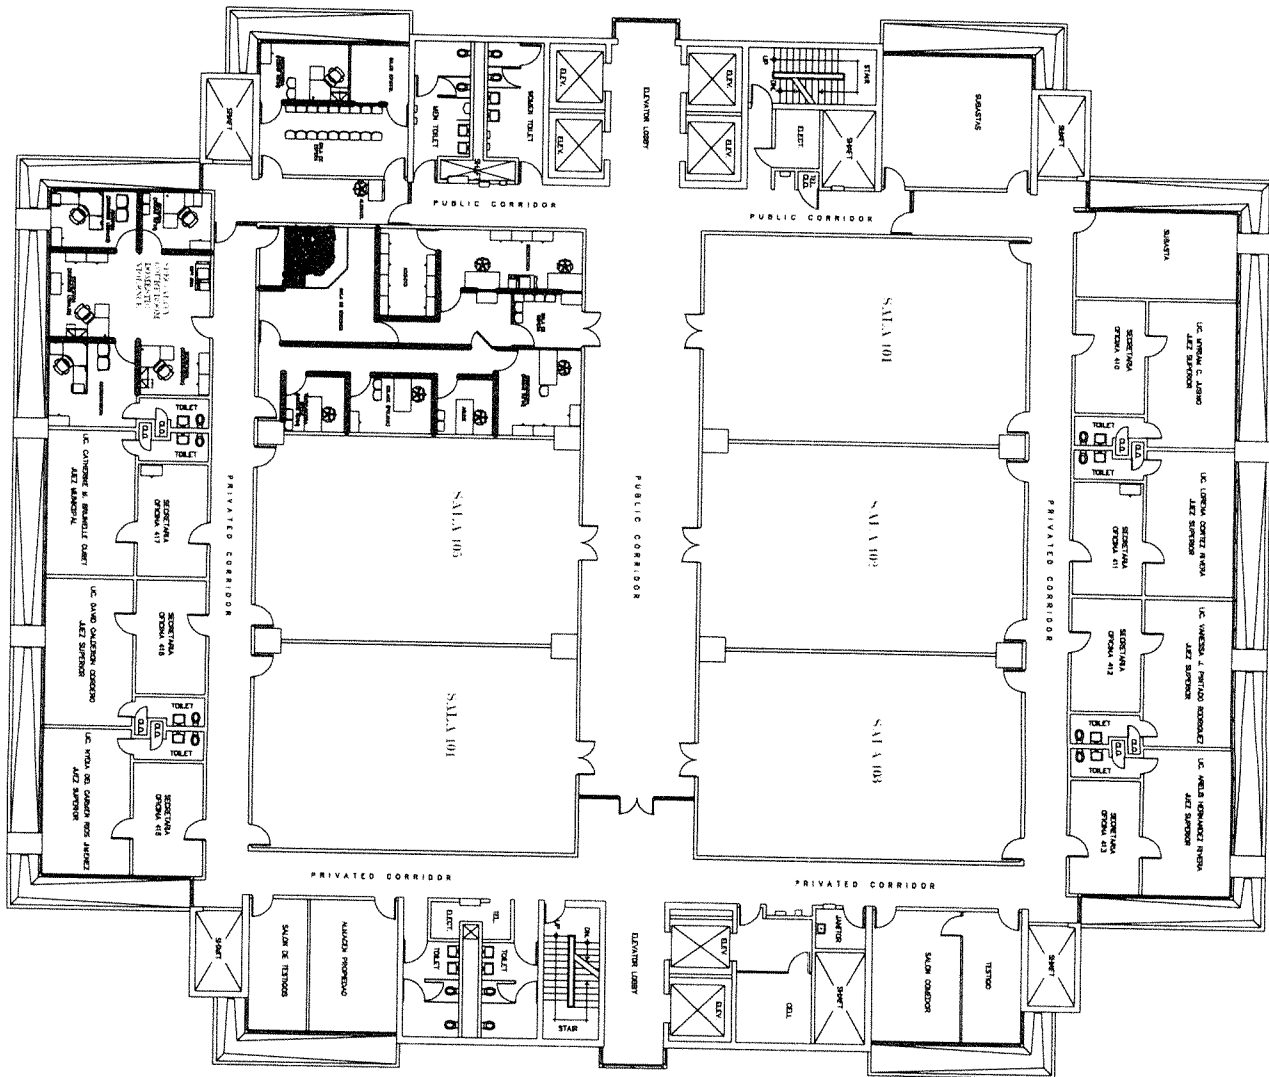


PROJECT NAME LETREROS	
PROJECT LOCATION CENTRO JUDICIAL DE BAYAMON	
DRAWING DESCRIPTION PLANTA DE PISO - PISO 4	
PROJECT DATE ABRIL 2025	DRAWING DATE
CHECKED BY ING. DANIEL PADILLA	PRINTING DATE
DRAWING BY ESTER RUIZ	DRAWING SCALE 3/32"=1'-0"
FILE NAME	

TRIBUNAL GENERAL DE JUSTICIA
OFICINA DE ADMINISTRACION DE LOS TRIBUNALES
DIRECTORIA DE ADMINISTRACION
DIVISION DE LOCALES Y SERVICIOS ESPECIALES

NO.	REVISIONES	FECHA	BY

OAT

CJ BAYAMON PISO 5
 ESCALA: 3/32"=1'-0"

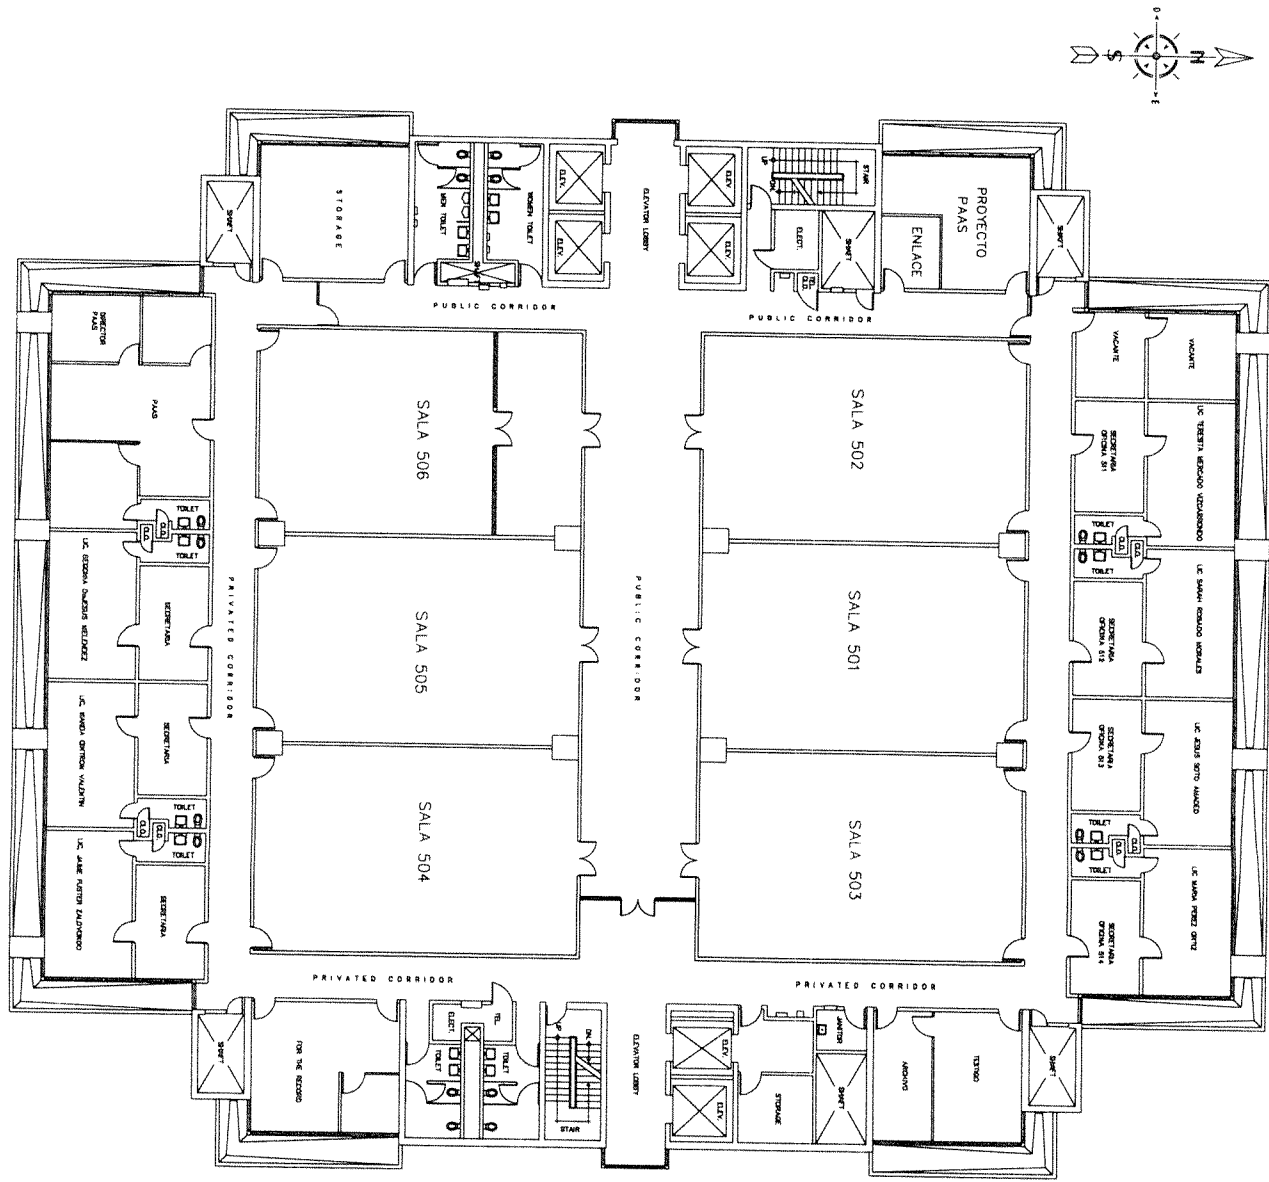


PROJECT NAME: LETREROS	
PROJECT LOCATION: CENTRO JUDICIAL DE BAYAMON	
DRAWING DESCRIPTION: PLANTA DE PISO - PISO 5	
NO. ADMINST. TEC.:	PROJECT DATE:
1	ABRIL 2018
CHECKED BY:	DRAWING DATE:
ING. DANIEL PADILLA	
DRAWING BY:	PRINTING DATE:
PETER RIVER	
FILE NAME:	DRAWING SCALE:
	3/32"=1'-0"

TRIBUNAL GENERAL DE JUSTICIA OFICINA DE ADMINISTRACION DE LOS TRIBUNALES DIRECTORIA DE ADMINISTRACION DIVISION DE LOCALES Y SERVICIOS ESPECIALES	
APPROVED BY:	
APPROVED DATE:	

NO.	DESCRIPCION	SA. I.	SA. II.

O
A
T

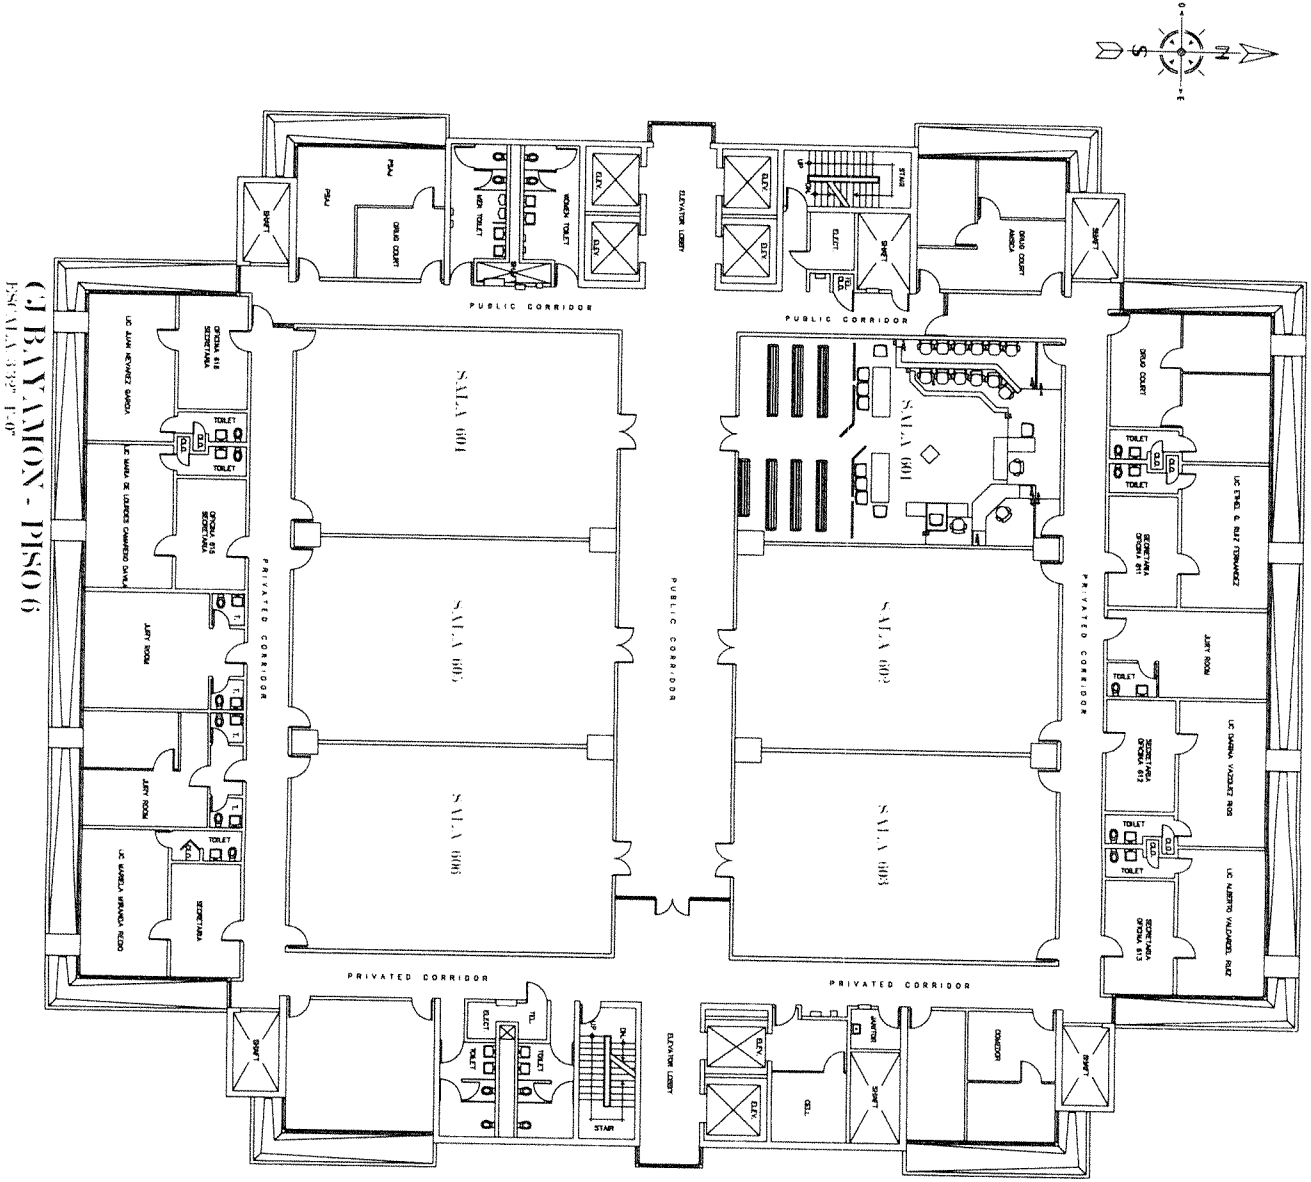



BAYAMON - PISO 6
 PUNTA 332° E-0°

PROJECT NAME: LETREROS	
PROJECT LOCATION: CENTRO JUDICIAL DE BAYAMON	
DRAWING DESCRIPTIONS: PLANTA DE PISO - PISO 6	
NO. ADMINISTR. 7	PROJECT DATE: ABRIL 2026
NO. CHECKED BY: ING. DANIEL PADILLA	DRAWING DATE:
NO. DRAWING BY: PETER RUBI	PRINTING DATE:
FILE NAME:	DRAWING SCALE: 3/32"=1'-0"

TRIBUNAL GENERAL DE JUSTICIA OFICINA DE ADMINISTRACION DE LOS TRIBUNALES DIRECTORIA DE ADMINISTRACION DIVISION DE LOCALES Y SERVICIOS ESPECIALES	
APPROVED BY:	APPROVED DATE:

NO.	DESCRIPCION	FECHA	BY

O
A
T

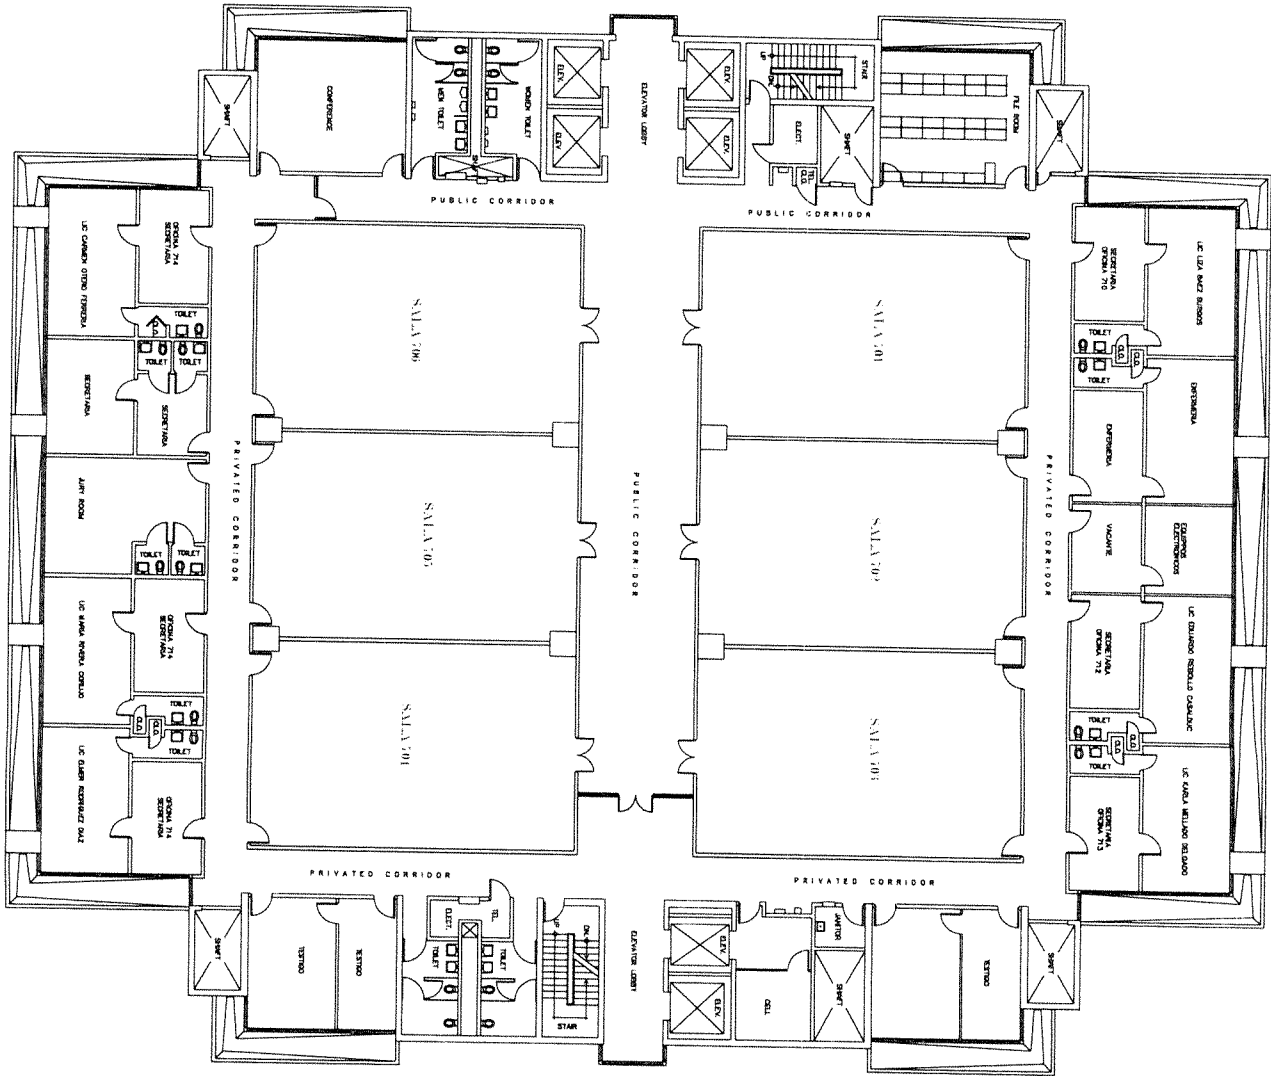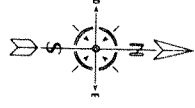

PISO 7 CJ BAYAMÓN
 ESCALA: 3/32"=1'-0"



PROJECT NAME: LETROS	
PROJECT LOCATION: CENTRO JUDICIAL DE BAYAMON	
DRAWING DESCRIPTIONS: PLANTA DE PISO - PISO 7	
NO. ADMINIST. TEC. 01	PROJECT DATE: ABRIL 2026
FE. JAMES VELAZQUEZ	DRAWING DATE:
SE. ING. DANIEL PADILLA	PRINTING DATE:
DRAWING BY: PETER RURI	DRAWING SCALE: 3/32"=1'-0"
FILE NAME:	

TRIBUNAL GENERAL DE JUSTICIA OFICINA DE ADMINISTRACION DE LOS TRIBUNALES DIRECTORIA DE ADMINISTRACION DIVISION DE LOCALES Y SERVICIOS ESPECIALES	
APPROVED BY:	
APPROVED DATE:	

NO.	REVISION	DATE	BY

O
A
T

PISO 8 CJ BAYAMÓN
 ESCALA: 3/32"=1'-0"

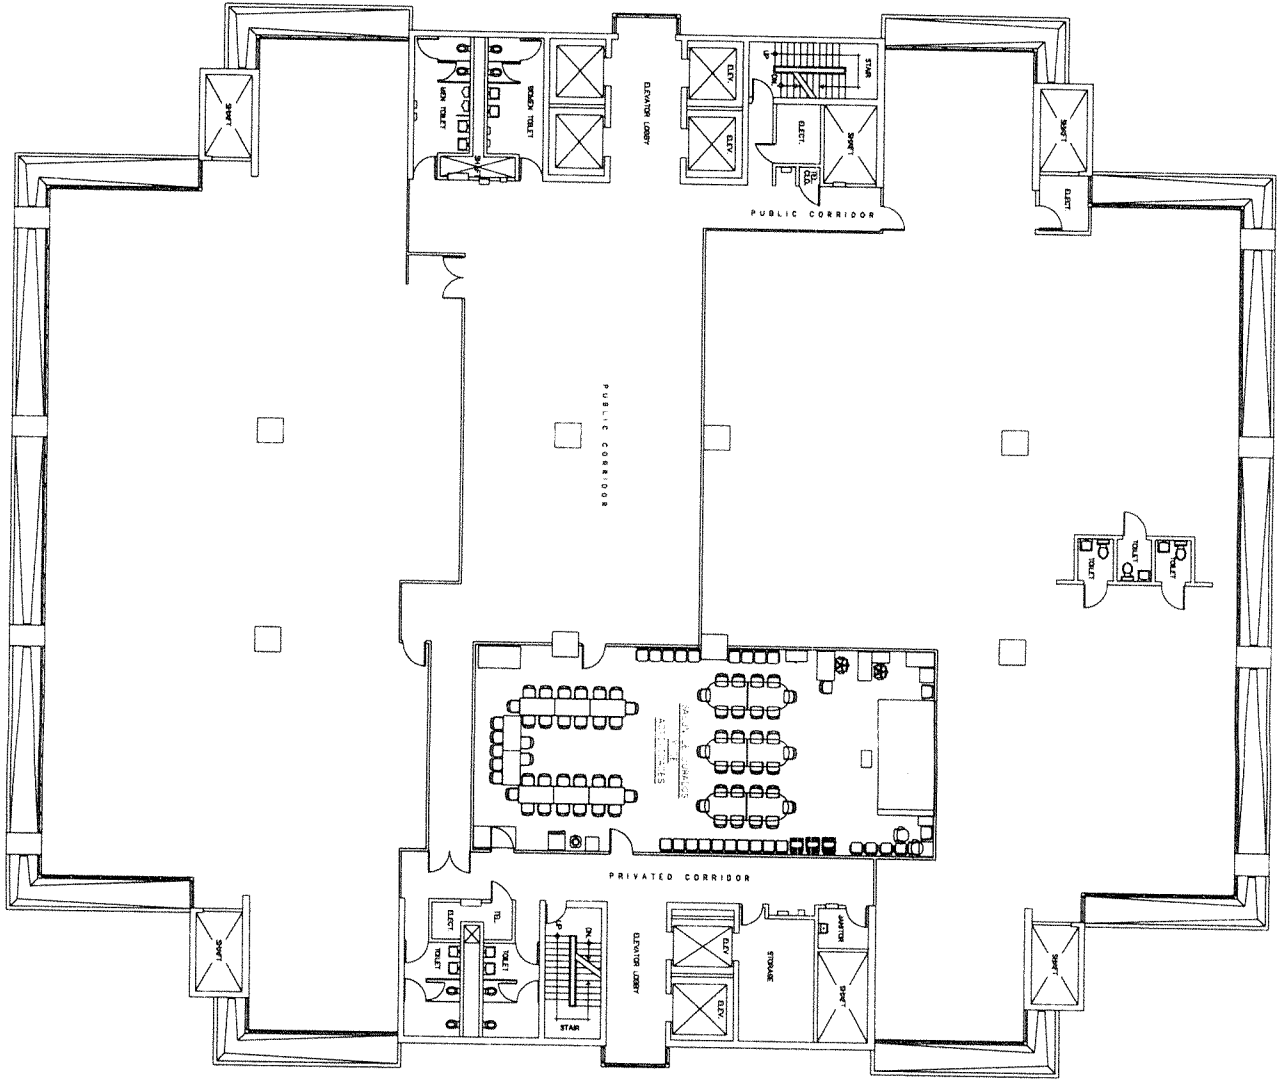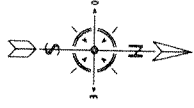


PROJECT NAME: LETREROS	
PROJECT LOCATION: CENTRO JUDICIAL DE BAYAMON	
DRAWING DESCRIPTIONS: PLANTA DE PISO - PISO 8	
NO. 01	DESIGNED BY: JANICE VELAZQUEZ
NO. 02	CHECKED BY: ING. DANIEL PADILLA
NO. 03	DRAWING BY: PETER BURR
NO. 04	FILE NAME:
PROJECT DATE: ABRIL 2025	DRAWING DATE:
PRINTING DATE:	DRAWING SCALE: 3/32"=1'-0"

TRIBUNAL GENERAL DE JUSTICIA OFICINA DE ADMINISTRACION DE LOS TRIBUNALES DIRECTORIA DE ADMINISTRACION DIVISION DE LOCALES Y SERVICIOS ESPECIALES	
APPROVED BY:	
APPROVED DATE:	

NO.	DESCRIPTION	DATE	BY


O
A
T

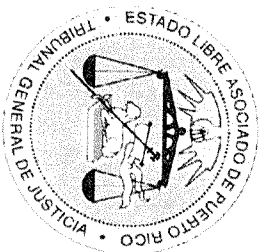

TRIBUNAL GENERAL DE JUSTICIA
OFICINA DE ADMINISTRACIÓN DE LOS TRIBUNALES
PLANOS PARA LETREROS:
CENTRO JUDICIAL DE SAN JUAN

ÍNDICE DE DIBUJOS:

1	PLANTA DE PISO - PISO SOTANO	6	PLANTA DE PISO - PISO 5
2	PLANTA DE PISO - PISO 1	7	PLANTA DE PISO - PISO 6
3	PLANTA DE PISO - PISO 2	8	PLANTA DE PISO - PISO 7
4	PLANTA DE PISO - PISO 3	9	PLANTA DE PISO - PISO 8
5	PLANTA DE PISO - PISO 4	10	PLANTA DE PISO - PISO 9
		11	PLANTA DE PISO - PISO 10
		12	PLANTA DE PISO - PISO 11

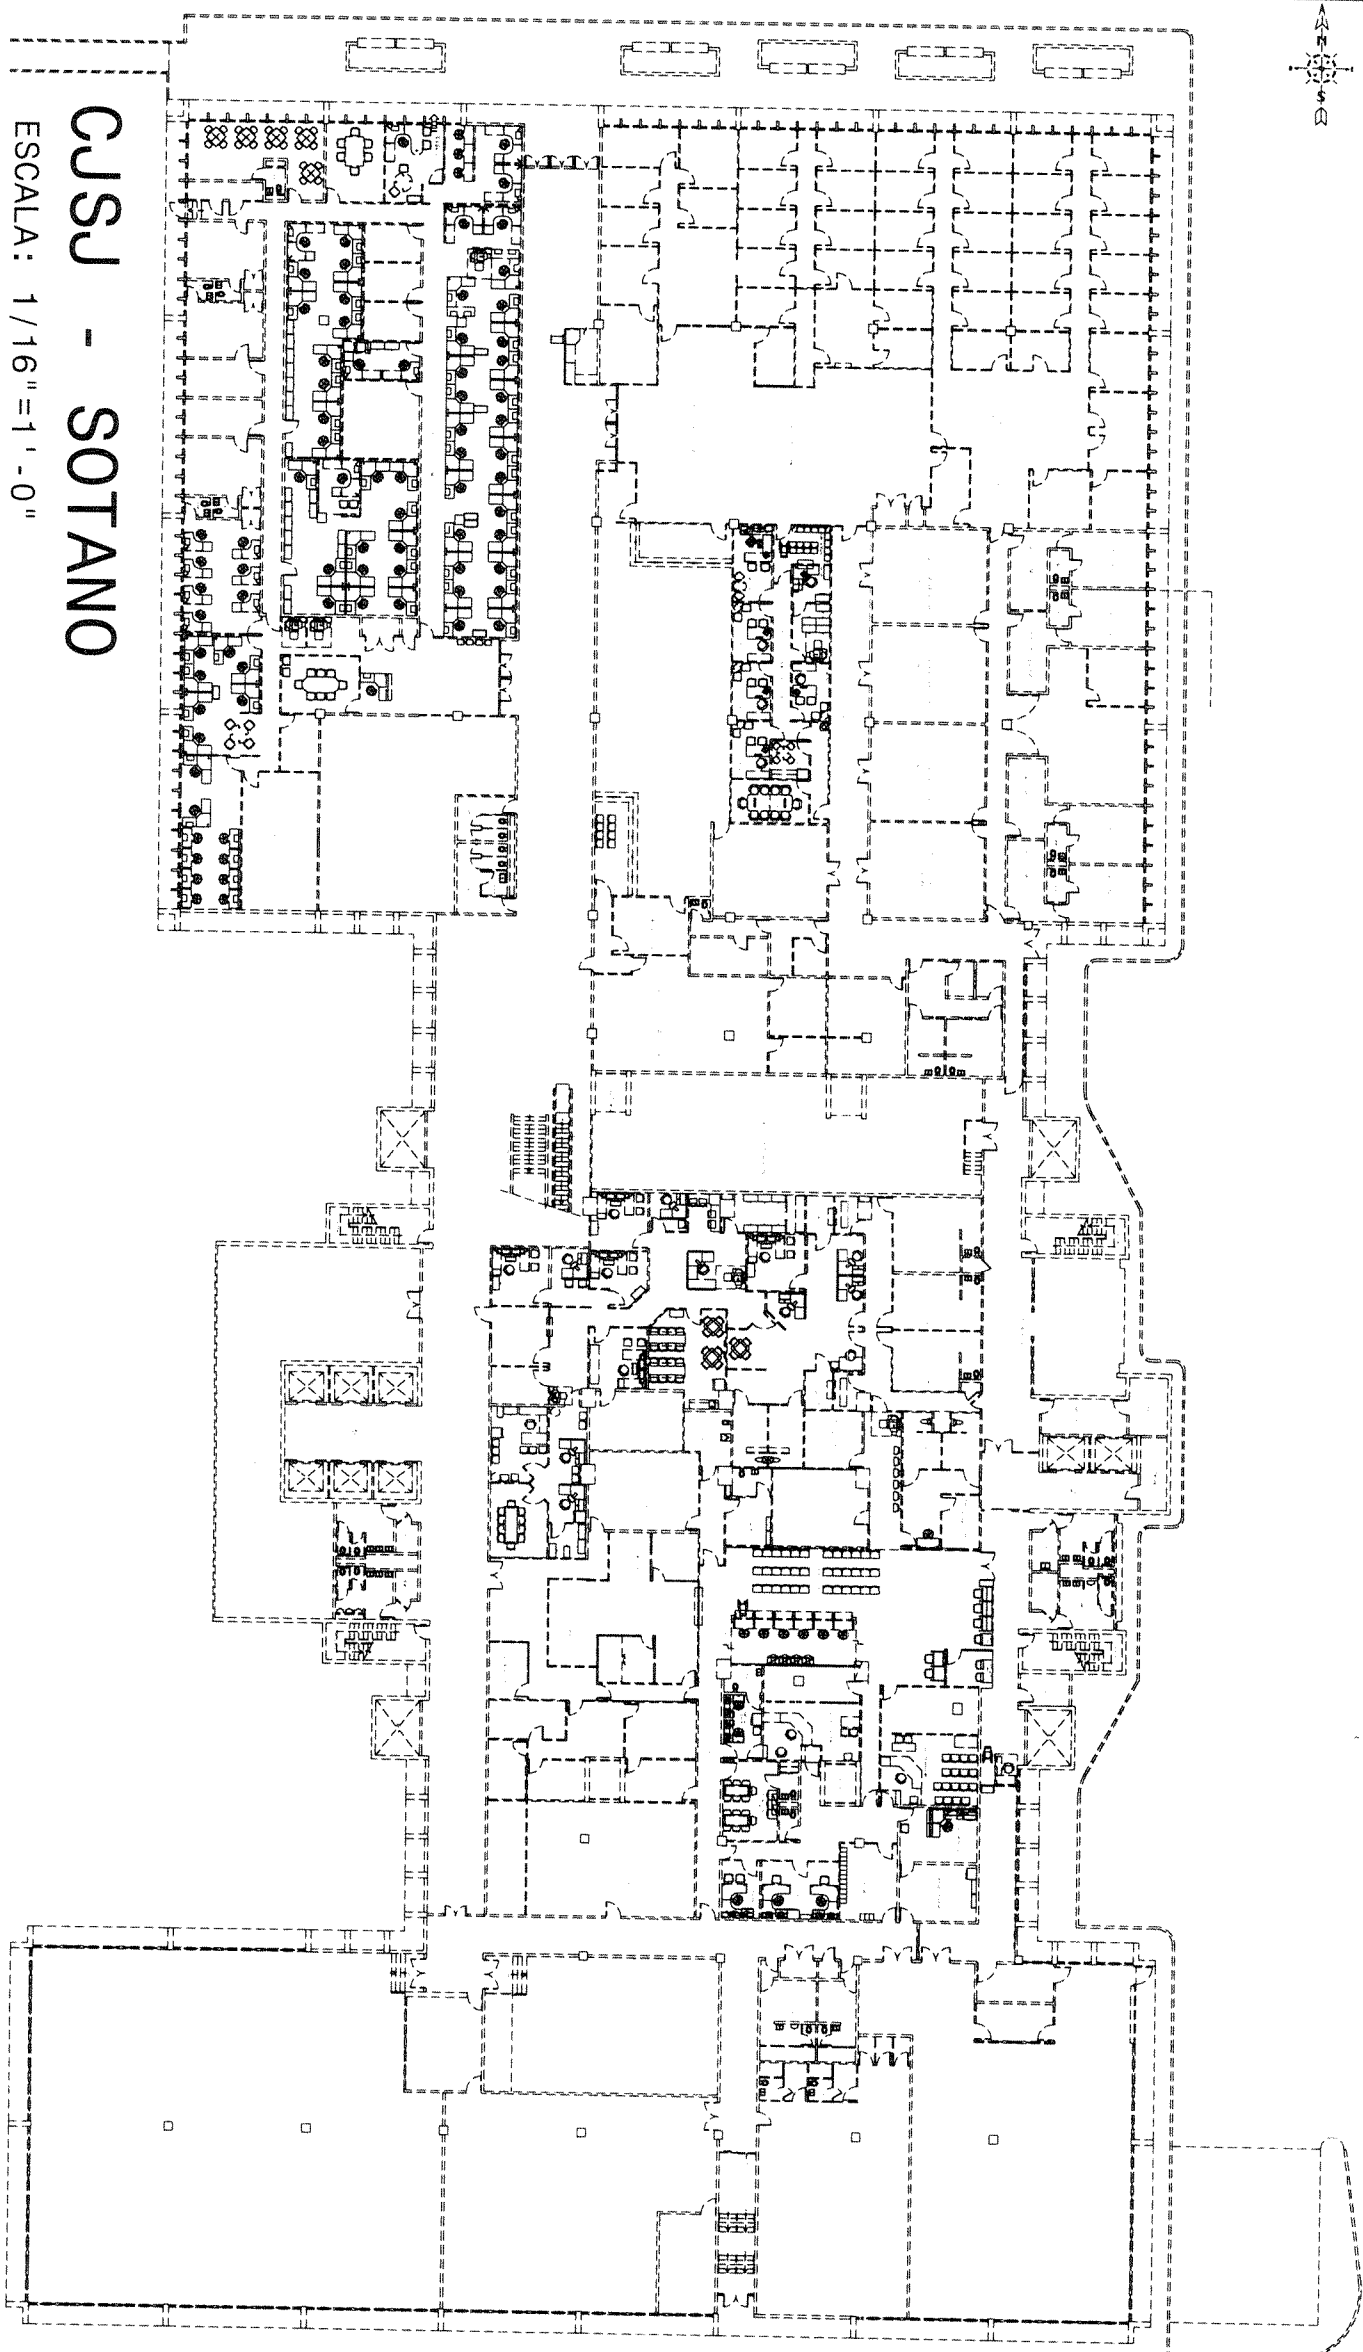

CJSSJ - SOTANO
ESCALA: 1/16" = 1'-0"

PROJECT NAME: PLANTA PARA LETREROS	
PROJECT LOCATION: CENTRO JUDICIAL DE SAN JUAN	
DRAWING DESCRIPTIONS: PLANTA DE PISO - SOTANO	
PROJECT DATE: ABRIL 2026	CHECKED BY: ING. DANIEL PADILLA
DRAWING DATE:	DRAWING BY: PETER RUBI
DRAWING SCALE: 1/16"=1'-0"	FILE NAME:

TRIBUNAL GENERAL DE JUSTICIA OFICINA DE ADMINISTRACION DE LOS TRIBUNALES DIRECTORIA DE ADMINISTRACION DIVISION DE LOCALES Y SERVICIOS ESPECIALES	
APPROVED BY:	APPROVED DATE:


REVISIONS			
NO.	DESCRIPTION	DATE	BY

O
A
T



CJSJ - PRIMER PISO

ESCALA: 1/16"=1'-0"

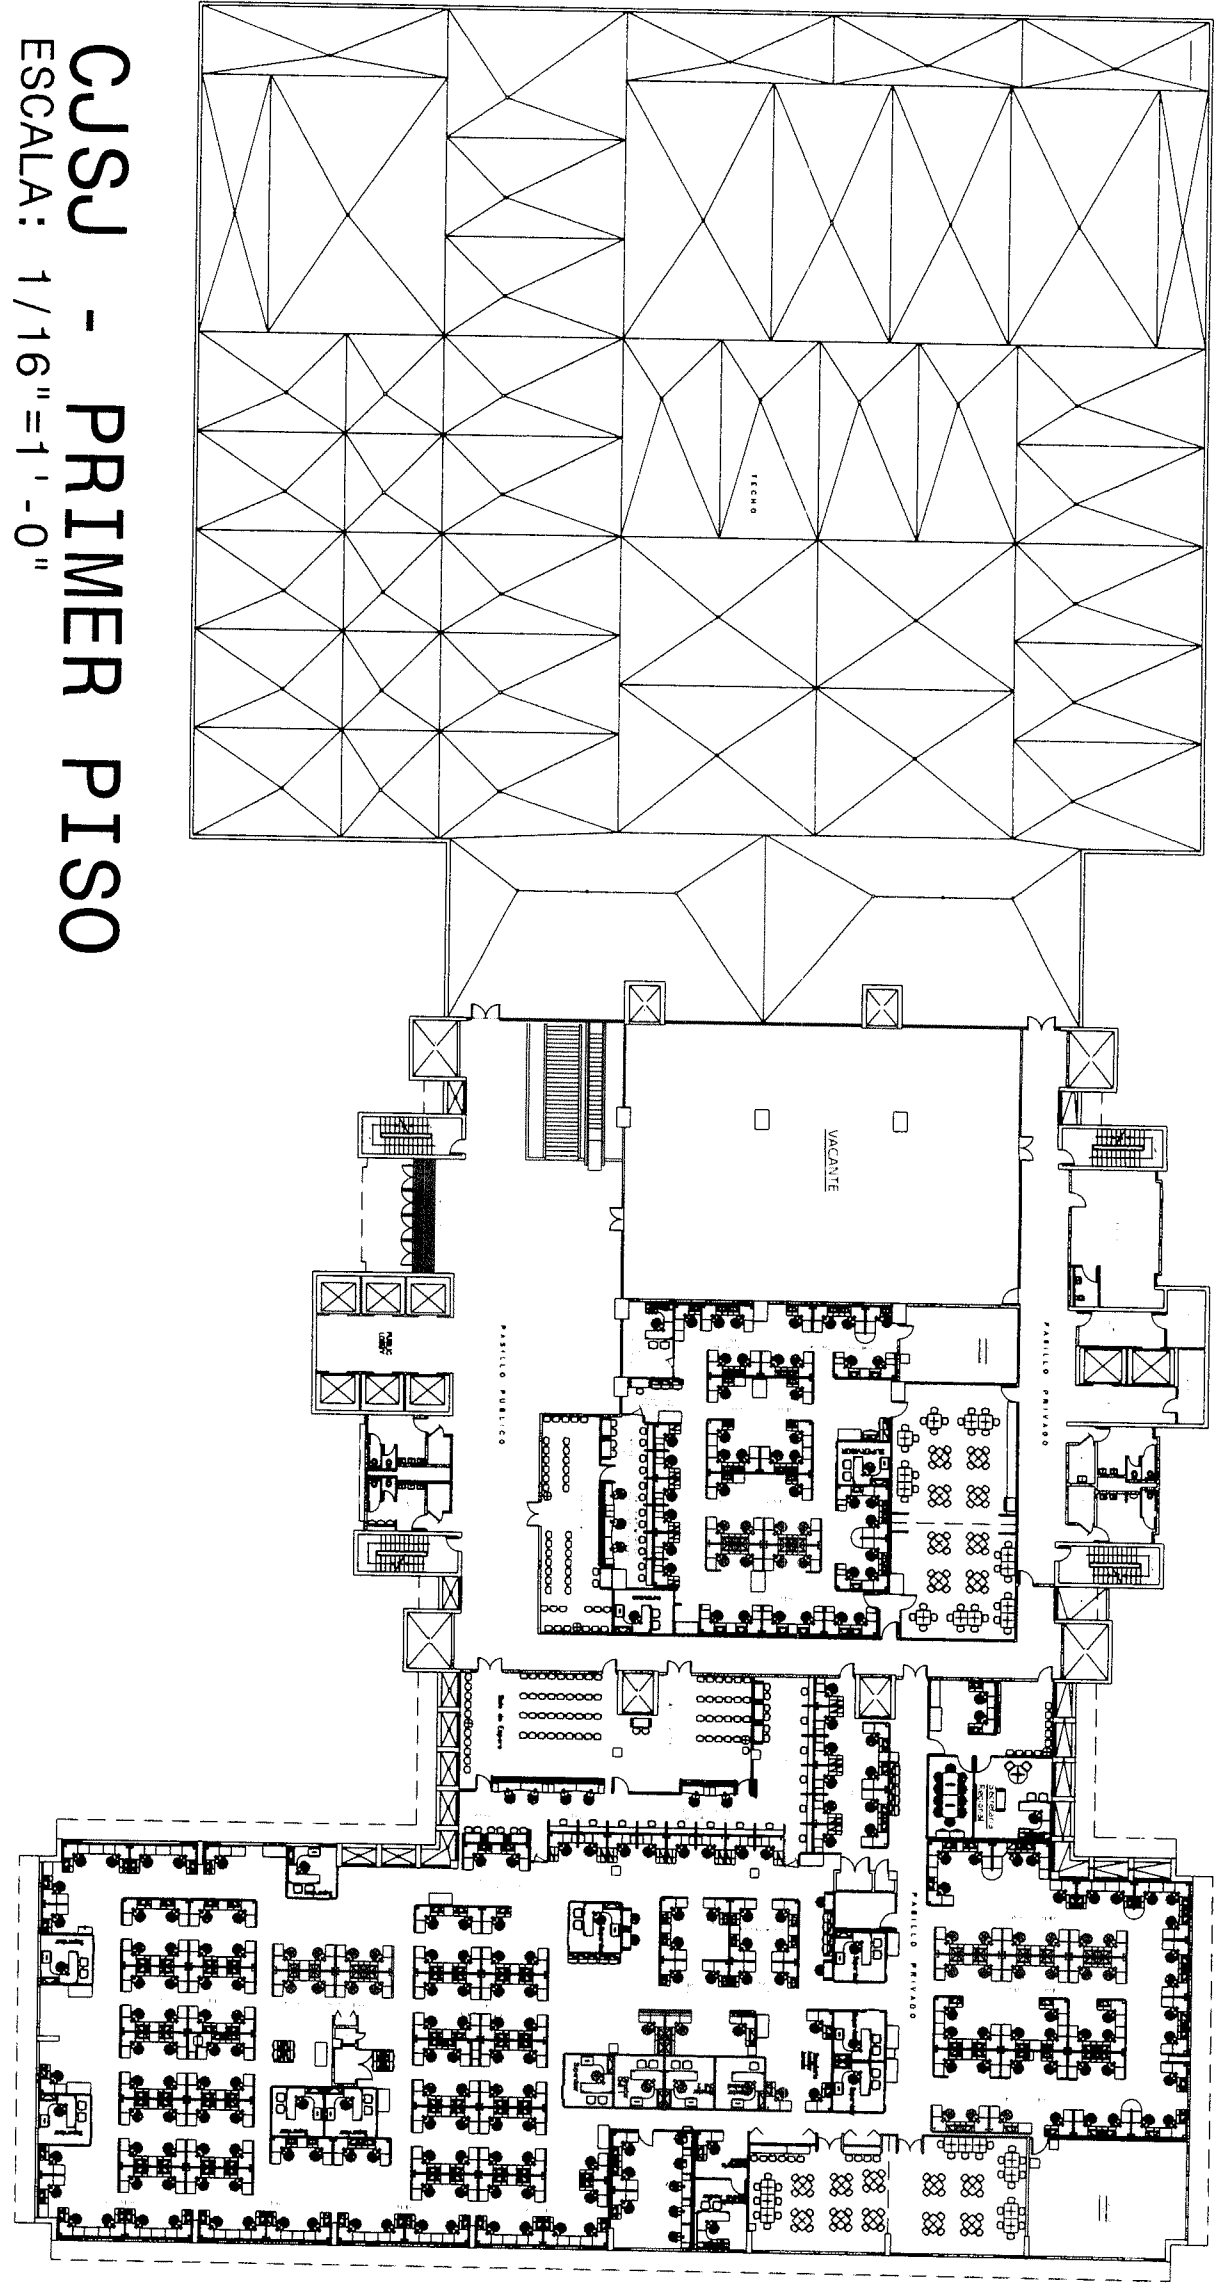

PROJECT NAME: PLANTA PARA LETREROS	
PROJECT LOCATION: CENTRO JUDICIAL DE SAN JUAN	
DRAWING DESCRIPTION: PLANTA DE PISO - PISO 1	
BY: JAMES VELAZQUEZ	PROJECT DATE: ABRIL 2026
CHECKED BY: ING. DANIEL PADILLA	DRAWING DATE:
DRAWING BY: PETER RUIZ	PRINTING DATE:
FILE NAME:	DRAWING SCALE: 1/16"=1'-0"


TRIBUNAL GENERAL DE JUSTICIA
OFICINA DE ADMINISTRACION DE LOS TRIBUNALES
DIRECTORIA DE ADMINISTRACION
DIVISION DE LOCALES Y SERVICIOS ESPECIALES

APPROVED BY:

APPROVAL DATE:

NO.	REVISION	DATE	BY

O
A
T

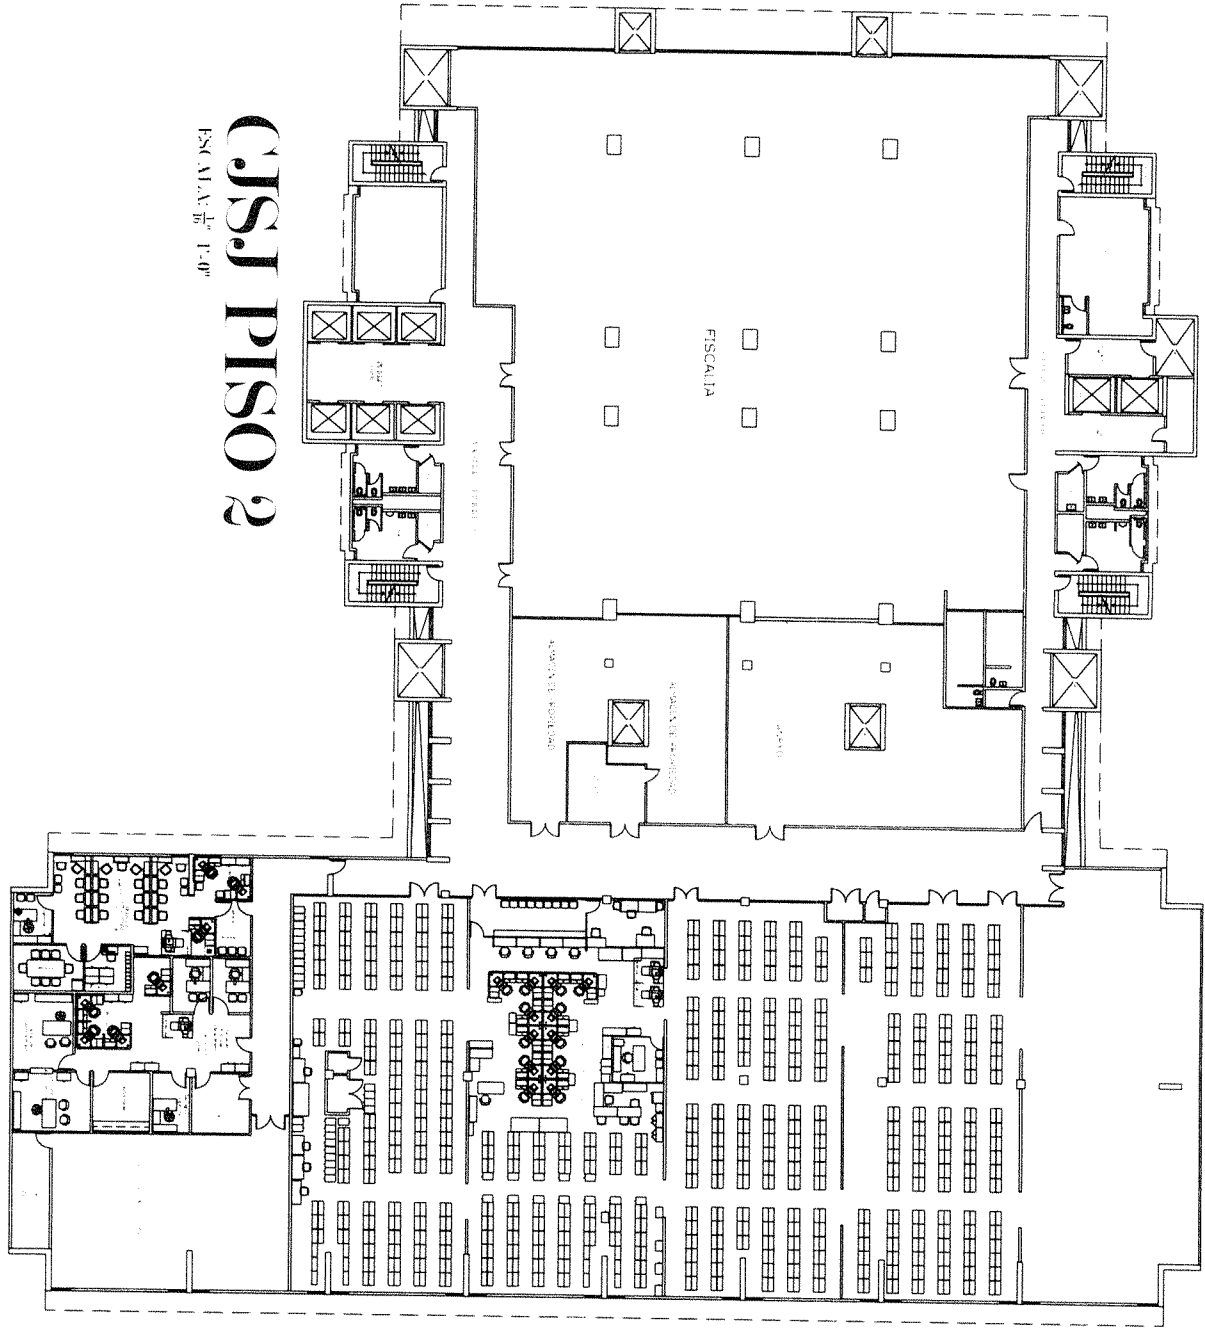

CJSJ PISO 2
 ESCALA: 1/16" = 1'-0"

PROJECT NAME: PLANTA PARA LETREROS	
PROJECT LOCATION: CENTRO JUDICIAL DE SAN JUAN	
DRAWING DESCRIPTION: PLANTA DE PISO - PISO 2	
ADMINIST. TEC. ING. DANIEL VELAZQUEZ	PROJECT DATE: ABRIL 2026
CREATED BY: ING. DANIEL PABALLA	DRAWING DATE:
DRAWING BY: PETER BURR	PRINTING DATE:
FILE NAME:	DRAWING SCALE: 1/16"=1'-0"


TRIBUNAL GENERAL DE JUSTICIA OFICINA DE ADMINISTRACION DE LOS TRIBUNALES DIRECTORIA DE ADMINISTRACION DIVISION DE LOCALES Y SERVICIOS ESPECIALES	
APPROVED BY:	
APPROVED DATE:	

NO.	DESCRIPCION	FECHA	BY

O
A
T

CJSJ - PISO 6

ESCALA: $\frac{3}{32}'' = 1' - 0''$

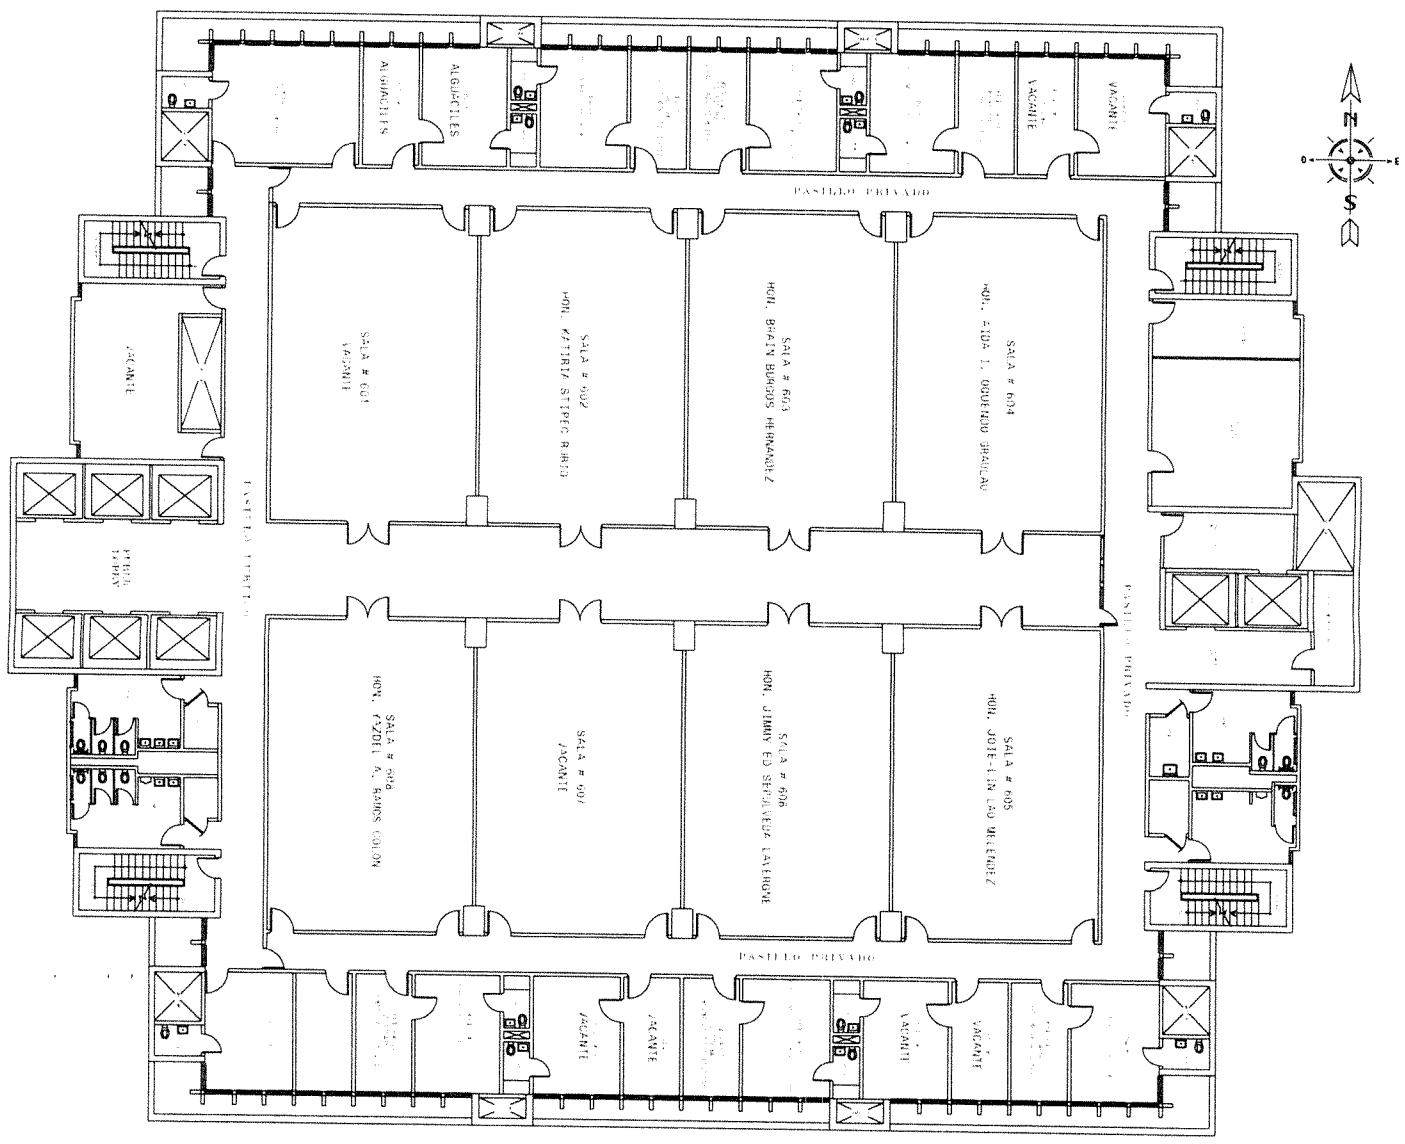

PROJECT NAME: PLANTA PARA LETREROS	
PROJECT LOCATION: CENTRO JUDICIAL DE SAN JUAN	
DRAWING DESCRIPTIONS: PLANTA DE PISO - PISO 6	
NO. 7	PROJECT DATE: ABRIL 2026
DESIGNED BY: JUAN VELAZQUEZ	DRAWING DATE:
CHECKED BY: ING. DANIEL PADILLA	PRINTING DATE:
DRAWING BY: PETER RUIZ	DRAWING SCALE: 1/16"=1'-0"
FILE NAME:	


TRIBUNAL GENERAL DE JUSTICIA OFICINA DE ADMINISTRACION DE LOS TRIBUNALES DIRECTORIA DE ADMINISTRACION DIVISION DE LOCALES Y SERVICIOS ESPECIALES	
APPROVED BY:	
APPROVED DATE:	

REVISIONS			
NO.	DESCRIPTION	DATE	BY

OAT

CJSJ - PISO 7

ESCALA: 3/32"=1'-0"

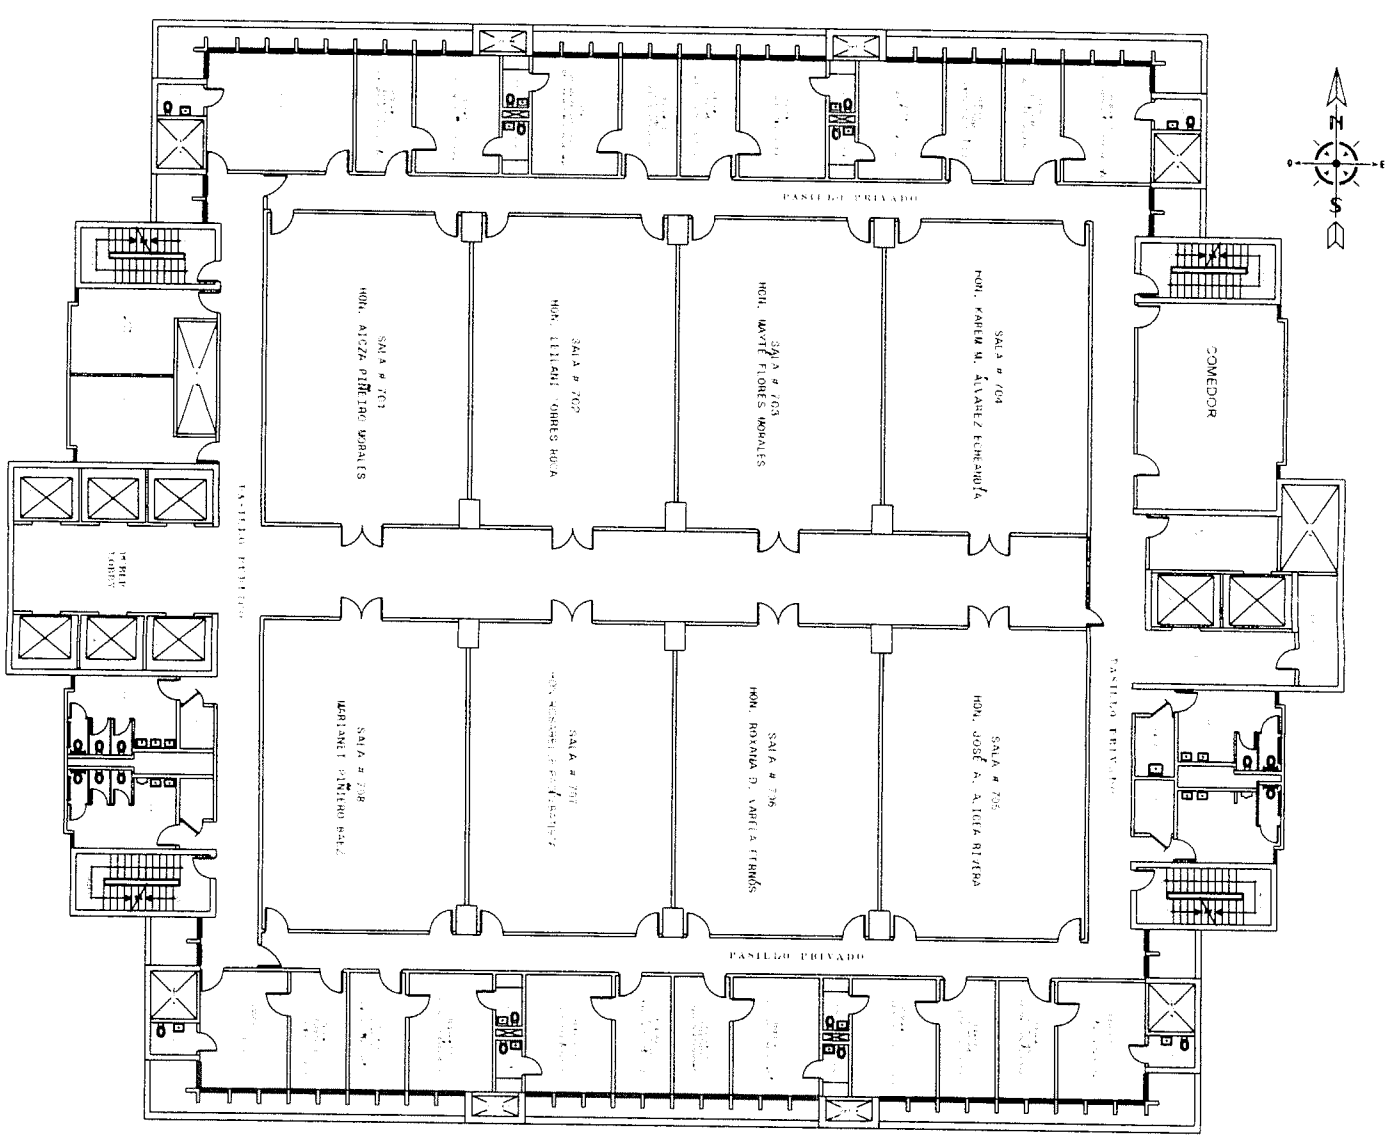


PROJECT NAME: PLANTA PARA LETREROS	
PROJECT LOCATION: CENTRO JUDICIAL DE SAN JUAN	
DRAWING DESCRIPTION: PLANTA DE PISO - PISO 7	
NO. 8	PROJECT DATE: ABRIL 2024
ADMINISTR. TEC. JOSUE VELAZQUEZ	DRAWING DATE:
CHECKED BY: ING. DANIEL PADILLA	PRINTING DATE:
DRAWING BY: PETER BLER	DRAWING SCALE: 3/32"=1'-0"
FILE NAME:	

TRIBUNAL GENERAL DE JUSTICIA OFICINA DE ADMINISTRACION DE LOS TRIBUNALES DIRECTORIA DE ADMINISTRACION DIVISION DE LOCALES Y SERVICIOS ESPECIALES	
APPROVED BY:	
APPROVED DATE:	

REVISIONS		
NO.	DESCRIPTION	BY

O
A
T

CJSJ PISO 8
 ESCALA: 3/32"=1'-0"

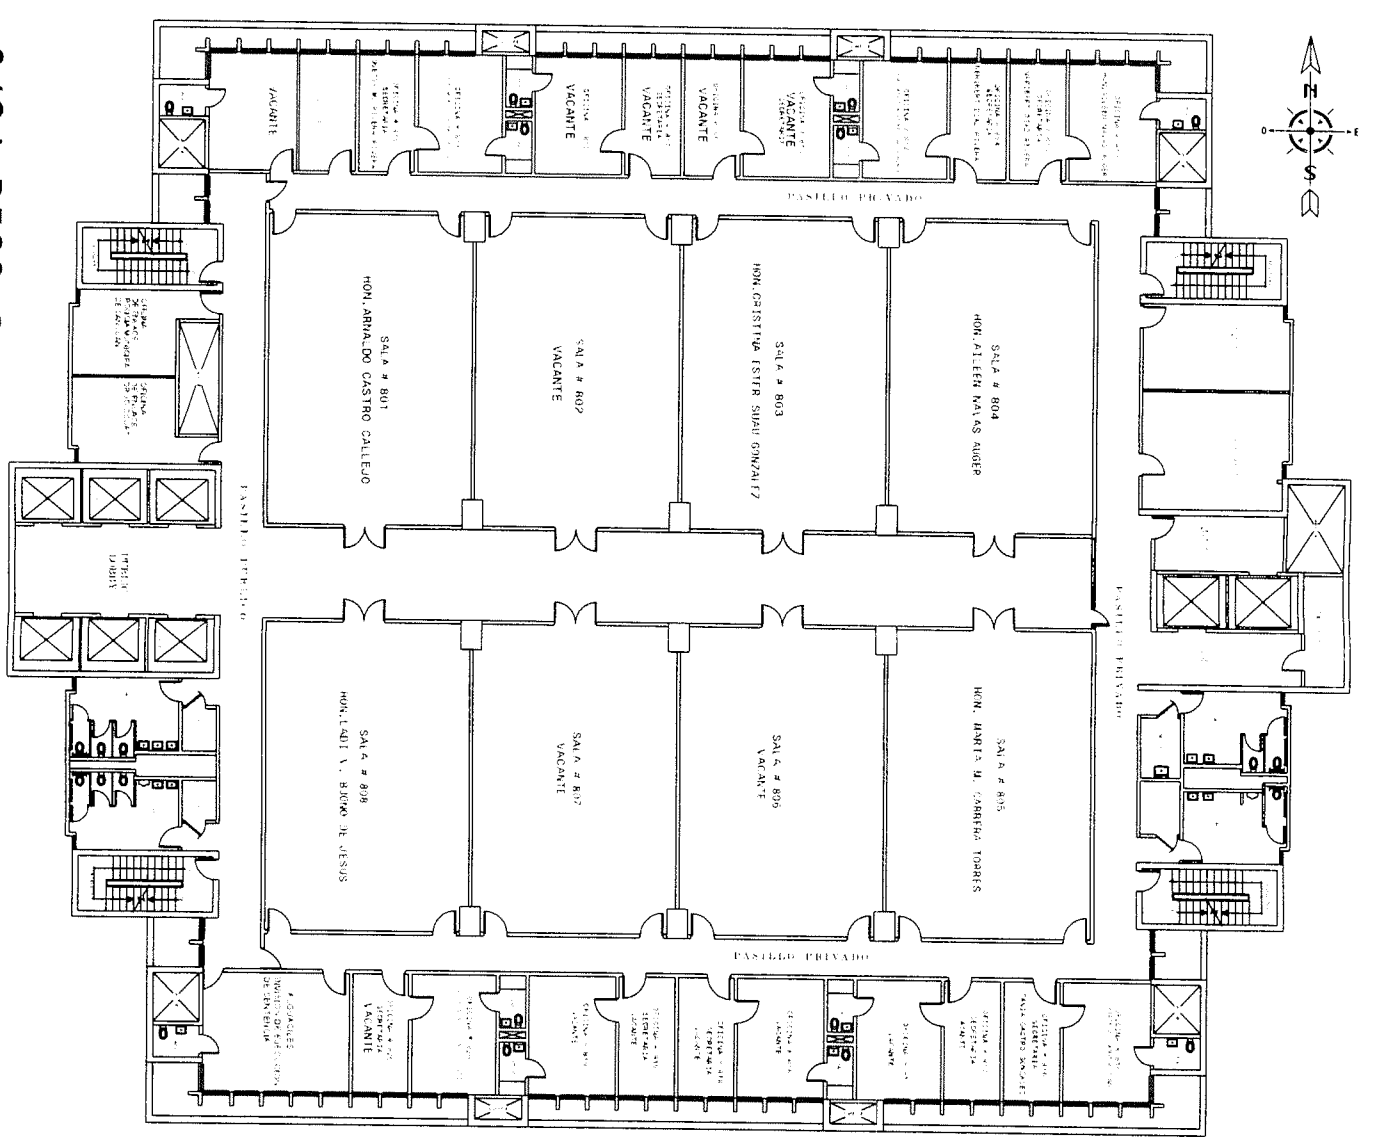

PROJECT NAME: PLANTA PARA LETREROS	
PROJECT LOCATION: CENTRO JUDICIAL DE SAN JUAN	
DRAWING DESCRIPTION: PLANTA DE PISO - PISO 8	
DESIGNED BY: ING. JUAN C. VELAZQUEZ	PROJECT DATE: ABRIL 2025
CHECKED BY: ING. DANIEL PAGULLA	DRAWING DATE: ABRIL 2025
DRAWING BY: PETER RUIZ	PRINTING DATE:
FILE NAME:	DRAWING SCALE: 3/32"=1'-0"


TRIBUNAL GENERAL DE JUSTICIA OFICINA DE ADMINISTRACION DE LOS TRIBUNALES DIRECTORIA DE ADMINISTRACION DIVISION DE LOCALES Y SERVICIOS ESPECIALES	
APPROVED BY:	
APPROVED DATE:	

REVISION			
NO.	DESCRIPTION	DATE	BY

O
A
T

CJSJ PISO 9

ESCALA: 3/32"=1'-0"

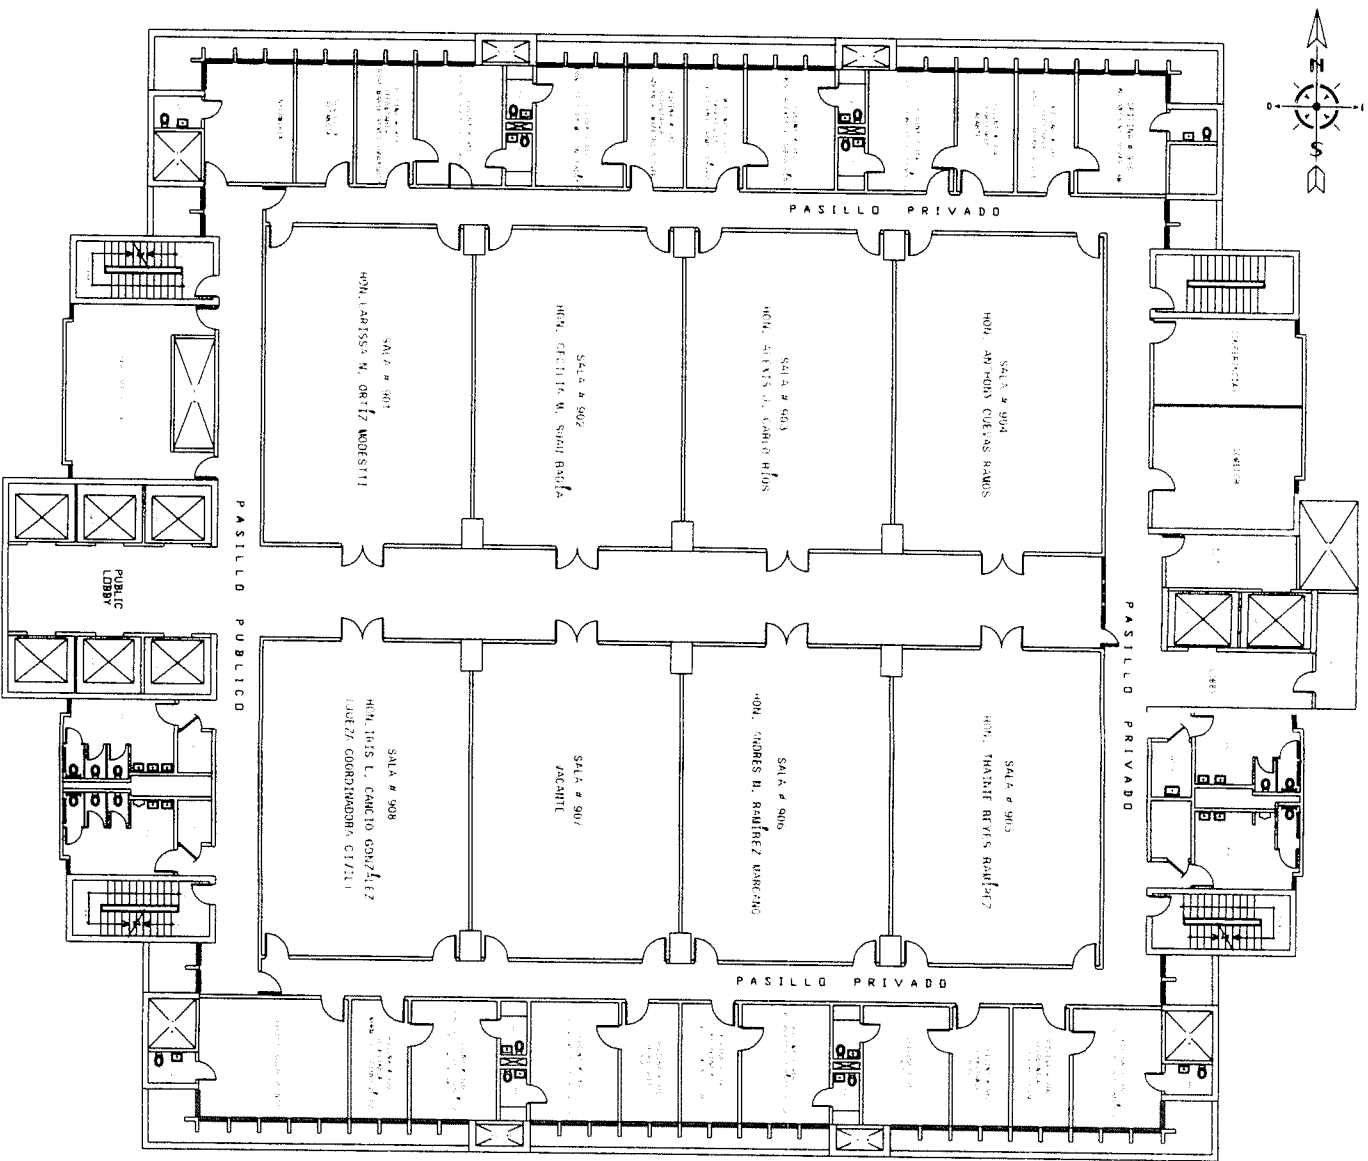


PROJECT NAME: PLANTA PARA LETREROS	
PROJECT LOCATION: CENTRO JUDICIAL DE SAN JUAN	
DRAWING DESCRIPTION: PLANTA DE PISO - PISO 9	
NO. ADMINIST. REC. 10	PROJECT DATE: APRIL 2024
CHECKED BY: INC. DANIEL PADILLA	DRAWING DATE:
DRAWING BY: PETER RUBI	PRINTING DATE:
FILE NAME:	DRAWING SCALE: 3/32"=1'-0"

TRIBUNAL GENERAL DE JUSTICIA OFICINA DE ADMINISTRACION DE LOS TRIBUNALES DIRECTORIA DE ADMINISTRACION DIVISION DE LOCALES Y SERVICIOS ESPECIALES	
APPROVED BY:	
APPROVED DATE:	

REVISIONS			
NO.	DESCRIPTION	DATE	BY

O A T

CJSJ - PISO 10
ESCALA: 3/32" = 1'-0"

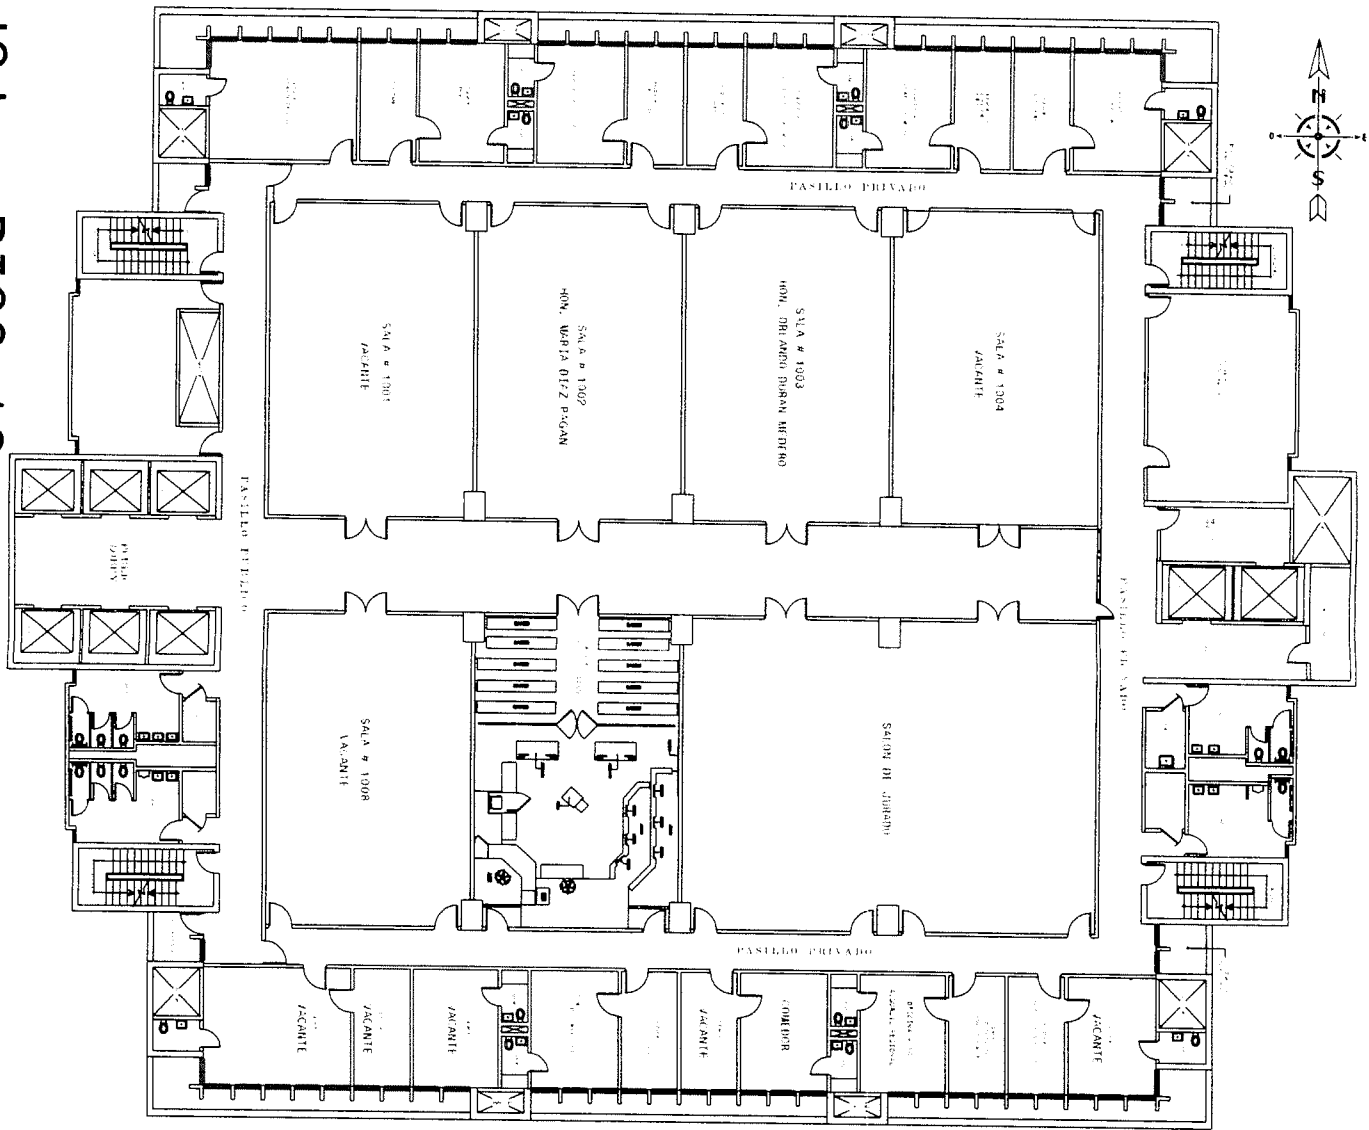


PROJECT NAME: PLANTA PARA LETREROS	
PROJECT LOCATION: CENTRO JUDICIAL DE SAN JUAN	
DRAWING DESCRIPTION: PLANTA DE PISO - PISO 10	
ADMINISTR. BY: JUAN VELAZQUEZ	PROJECT DATE: ABRIL 2024
CHECKED BY: ING. DANIEL PADILLA	DRAWING DATE:
DRAWING BY: ESTER RIVERA	PRINTING DATE:
FILE NAME:	DRAWING SCALE: 3/32"=1'-0"

TRIBUNAL GENERAL DE JUSTICIA OFICINA DE ADMINISTRACION DE LOS TRIBUNALES DIRECTORIA DE ADMINISTRACION DIVISION DE LOCALES Y SERVICIOS ESPECIALES	
APPROVED BY:	
APPROVED DATE:	

NO.	DESCRIPCION	FECHA	BY

O
A
T

CJSJ - PISO 11
ESCALA: 3/32"=1'-0"

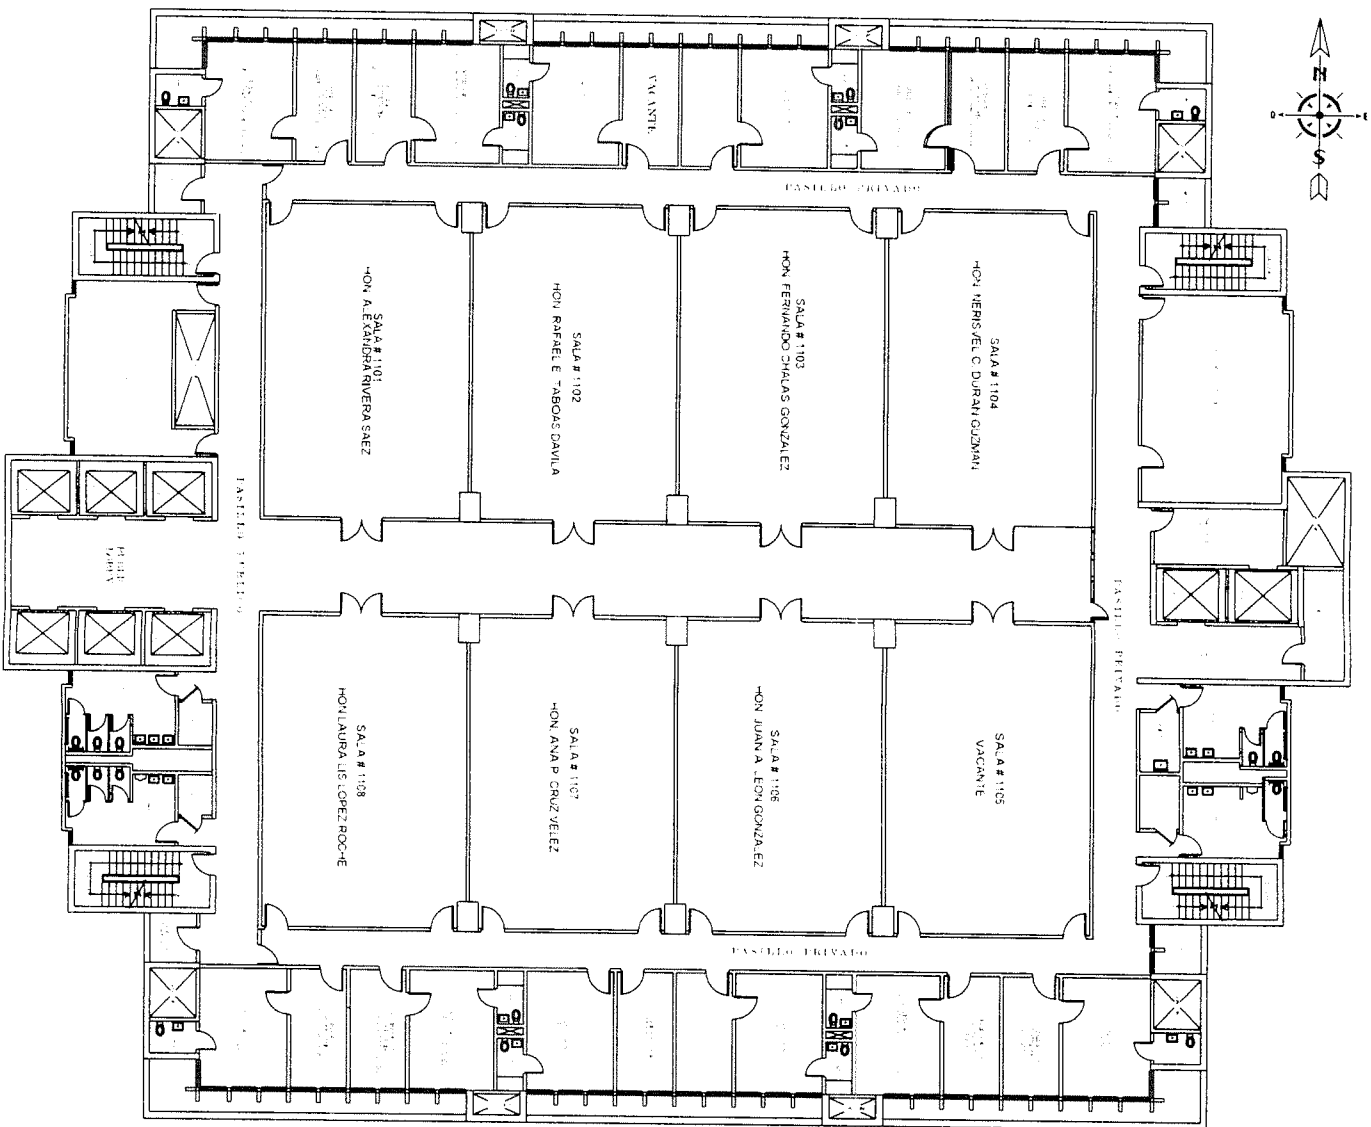

PROJECT NAME: PLANTA PARA LETREROS	
PROJECT LOCATION: CENTRO JUDICIAL DE SAN JUAN	
DRAWING DESCRIPTION: PLANTA DE PISO - PISO 11	
NO. ADMINISTR. TEC. 12	PROJECT DATE: ABRIL 2024
NO. CHECKED BY: ING. DANIEL PADILLA	DRAWING DATE:
NO. DRAWING BY: PETER RIVERA	PRINTING DATE:
FILE NAME:	DRAWING SCALE: 3/32"=1'-0"

TRIBUNAL GENERAL DE JUSTICIA OFICINA DE ADMINISTRACION DE LOS TRIBUNALES DIRECTORIA DE ADMINISTRACION DIVISION DE LOCALES Y SERVICIOS ESPECIALES	
APPROVED BY:	APPROVED DATE:

REVISIONS		
NO.	DESCRIPTION	DATE

O
A
T