
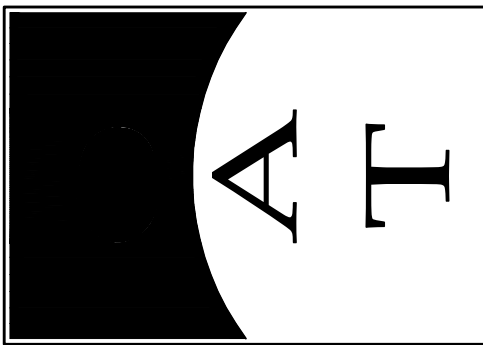


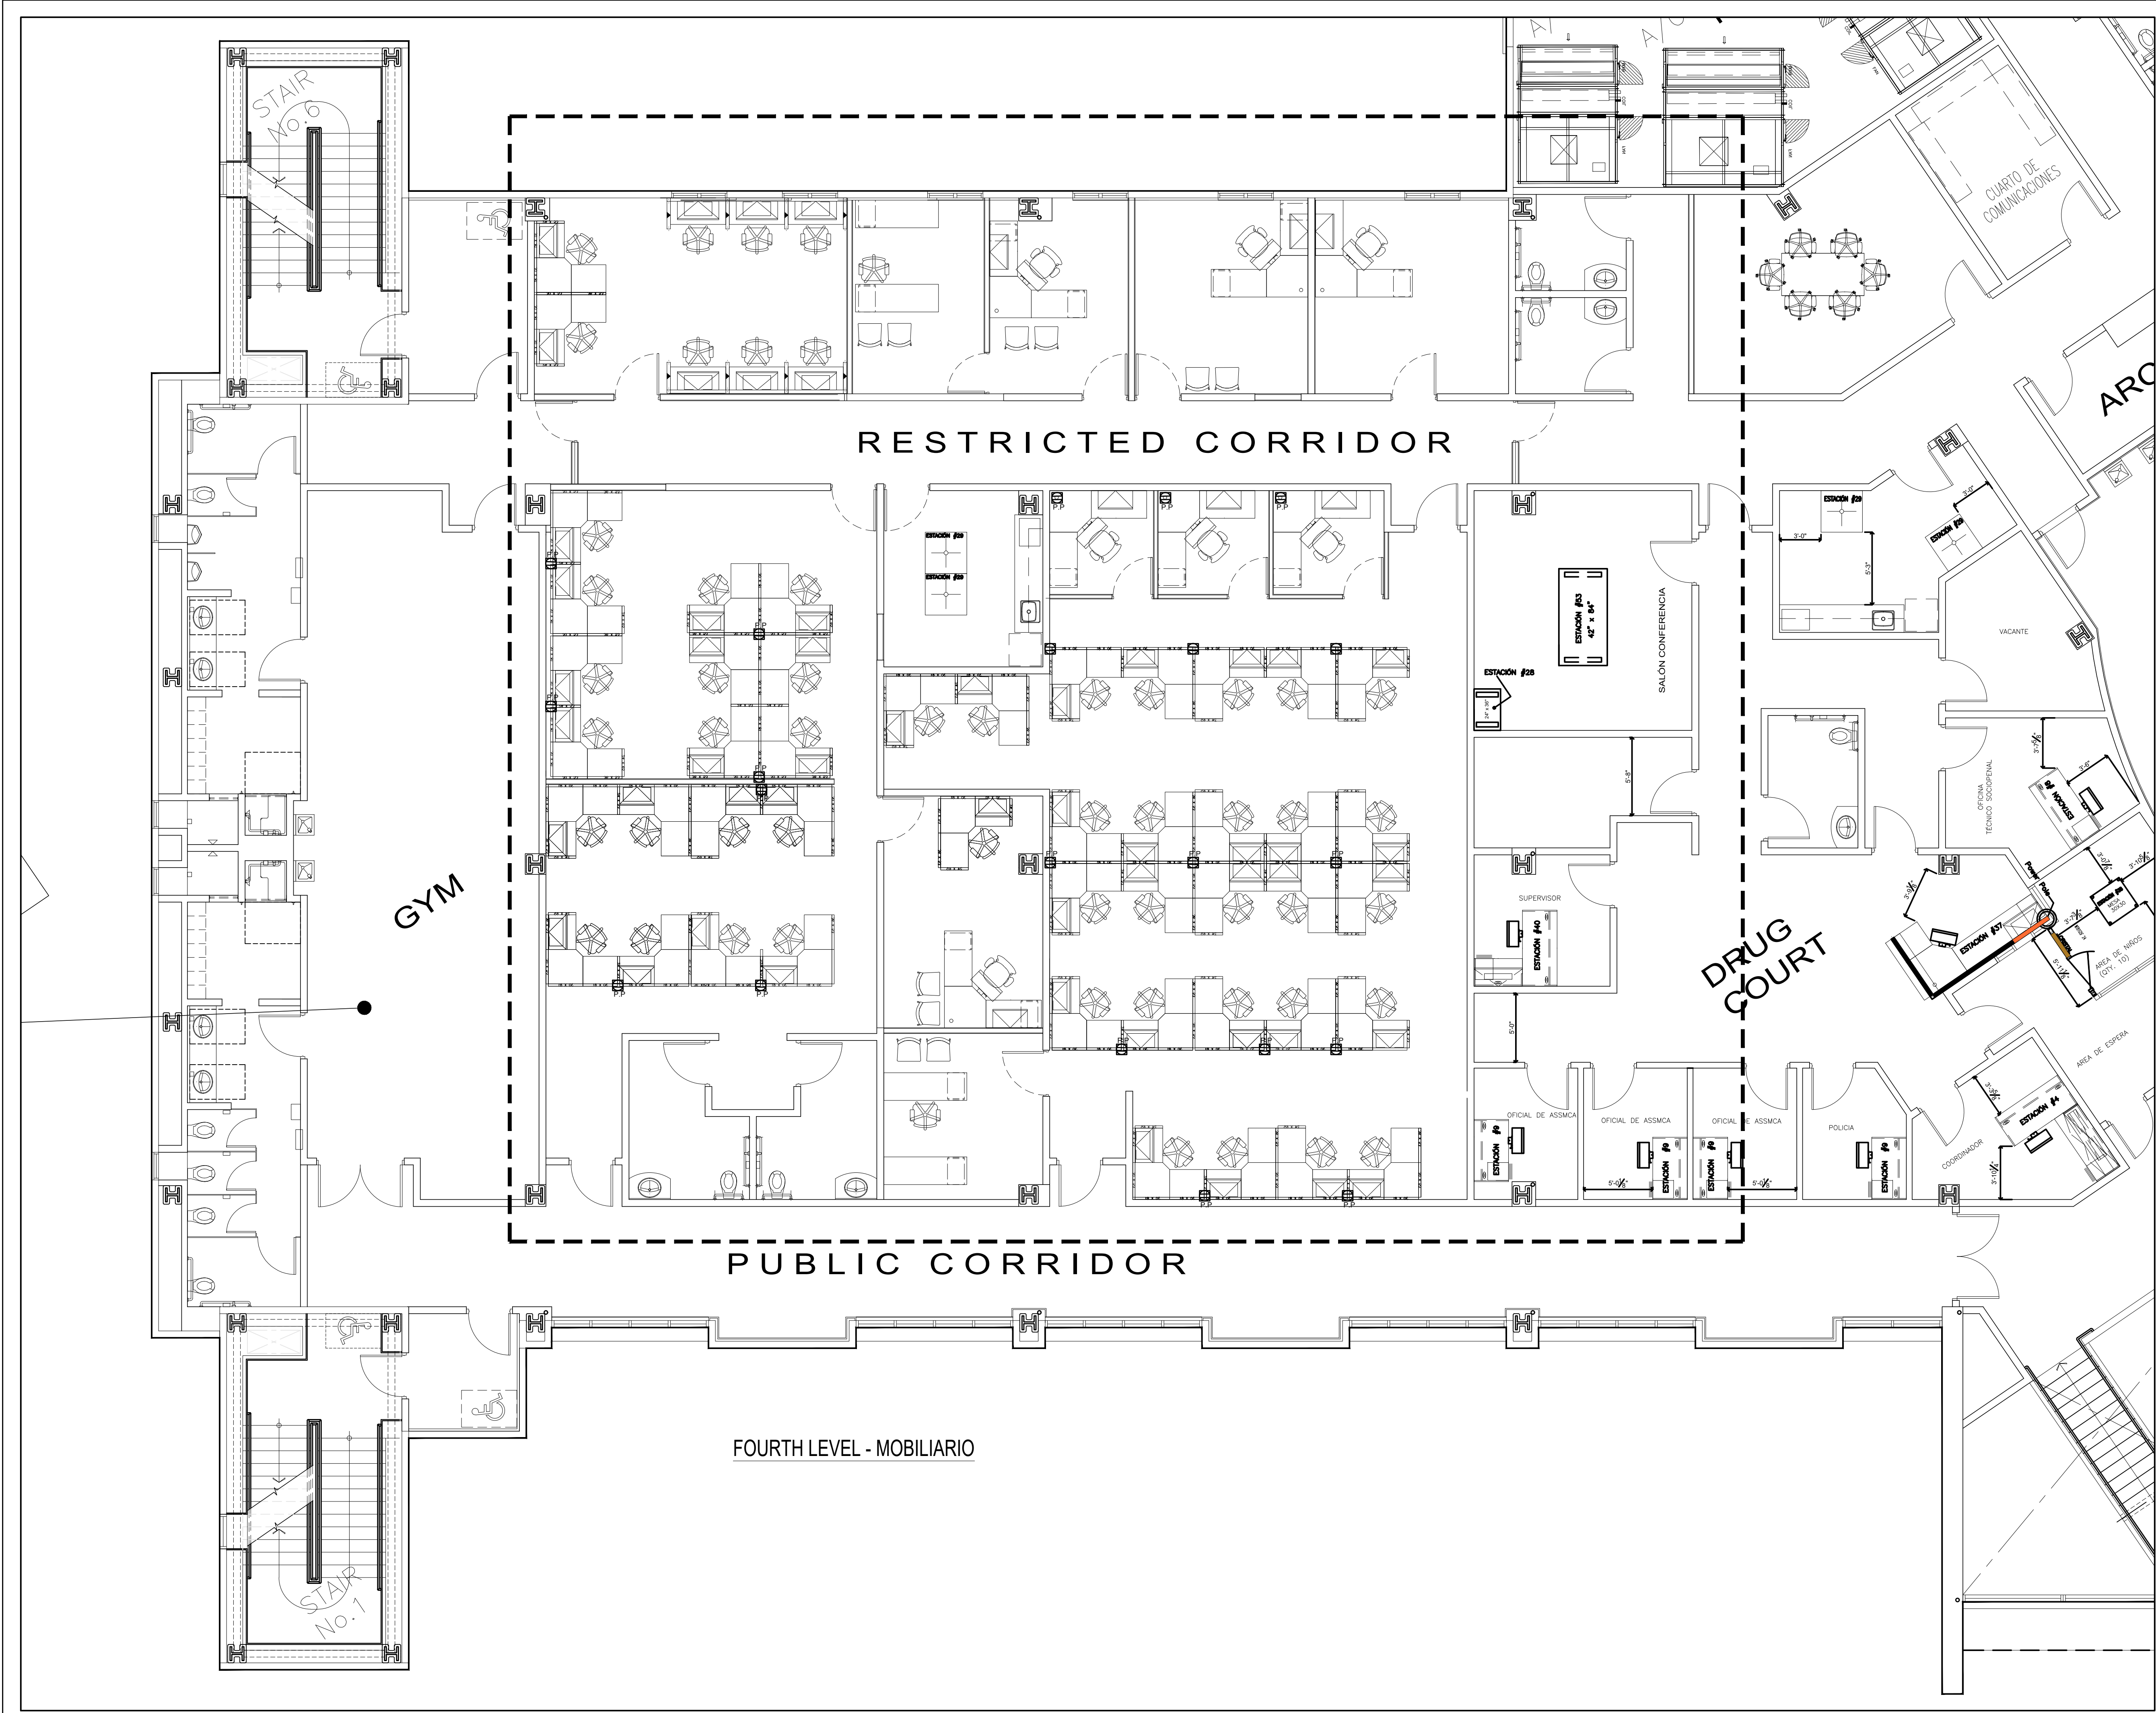

R E V I S I O N S			
NO.	DESCRIPTION	DATE	BY

TRIBUNAL GENERAL DE JUSTICIA
OFICINA DE ADMINISTRACION DE LOS TRIBUNALES
DIRECTORIA DE ADMINISTRACION
OFICINA DE ADMINISTRACION Y CONSERVACION DE LOCALES

APPROVED BY: _____
APPROVED SIGN: _____
APPROVED DATE: _____

PROJECT NAME: CENTRO JUDICIAL CAGUAS	GERENTE DE PROYECTO: OSCAR HERNANDEZ
PROJECT LOCATION: 4 to. PISO DEL CENTRO JUDICIAL DE CAGUAS	PROJECT DATE: FEBRERO-2024
DRAWING DESCRIPTION: PLANTA DE MOBILIARIO	PRINTING DATE: FEBRERO-2024
DRAWN BY: DANIEL PADILLA	DRAWING SCALE: 1/4"=1'-0"
CHECKED BY: P. MORALES	SHEET NO.: 09