
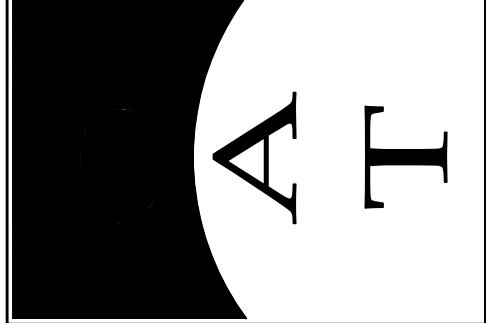


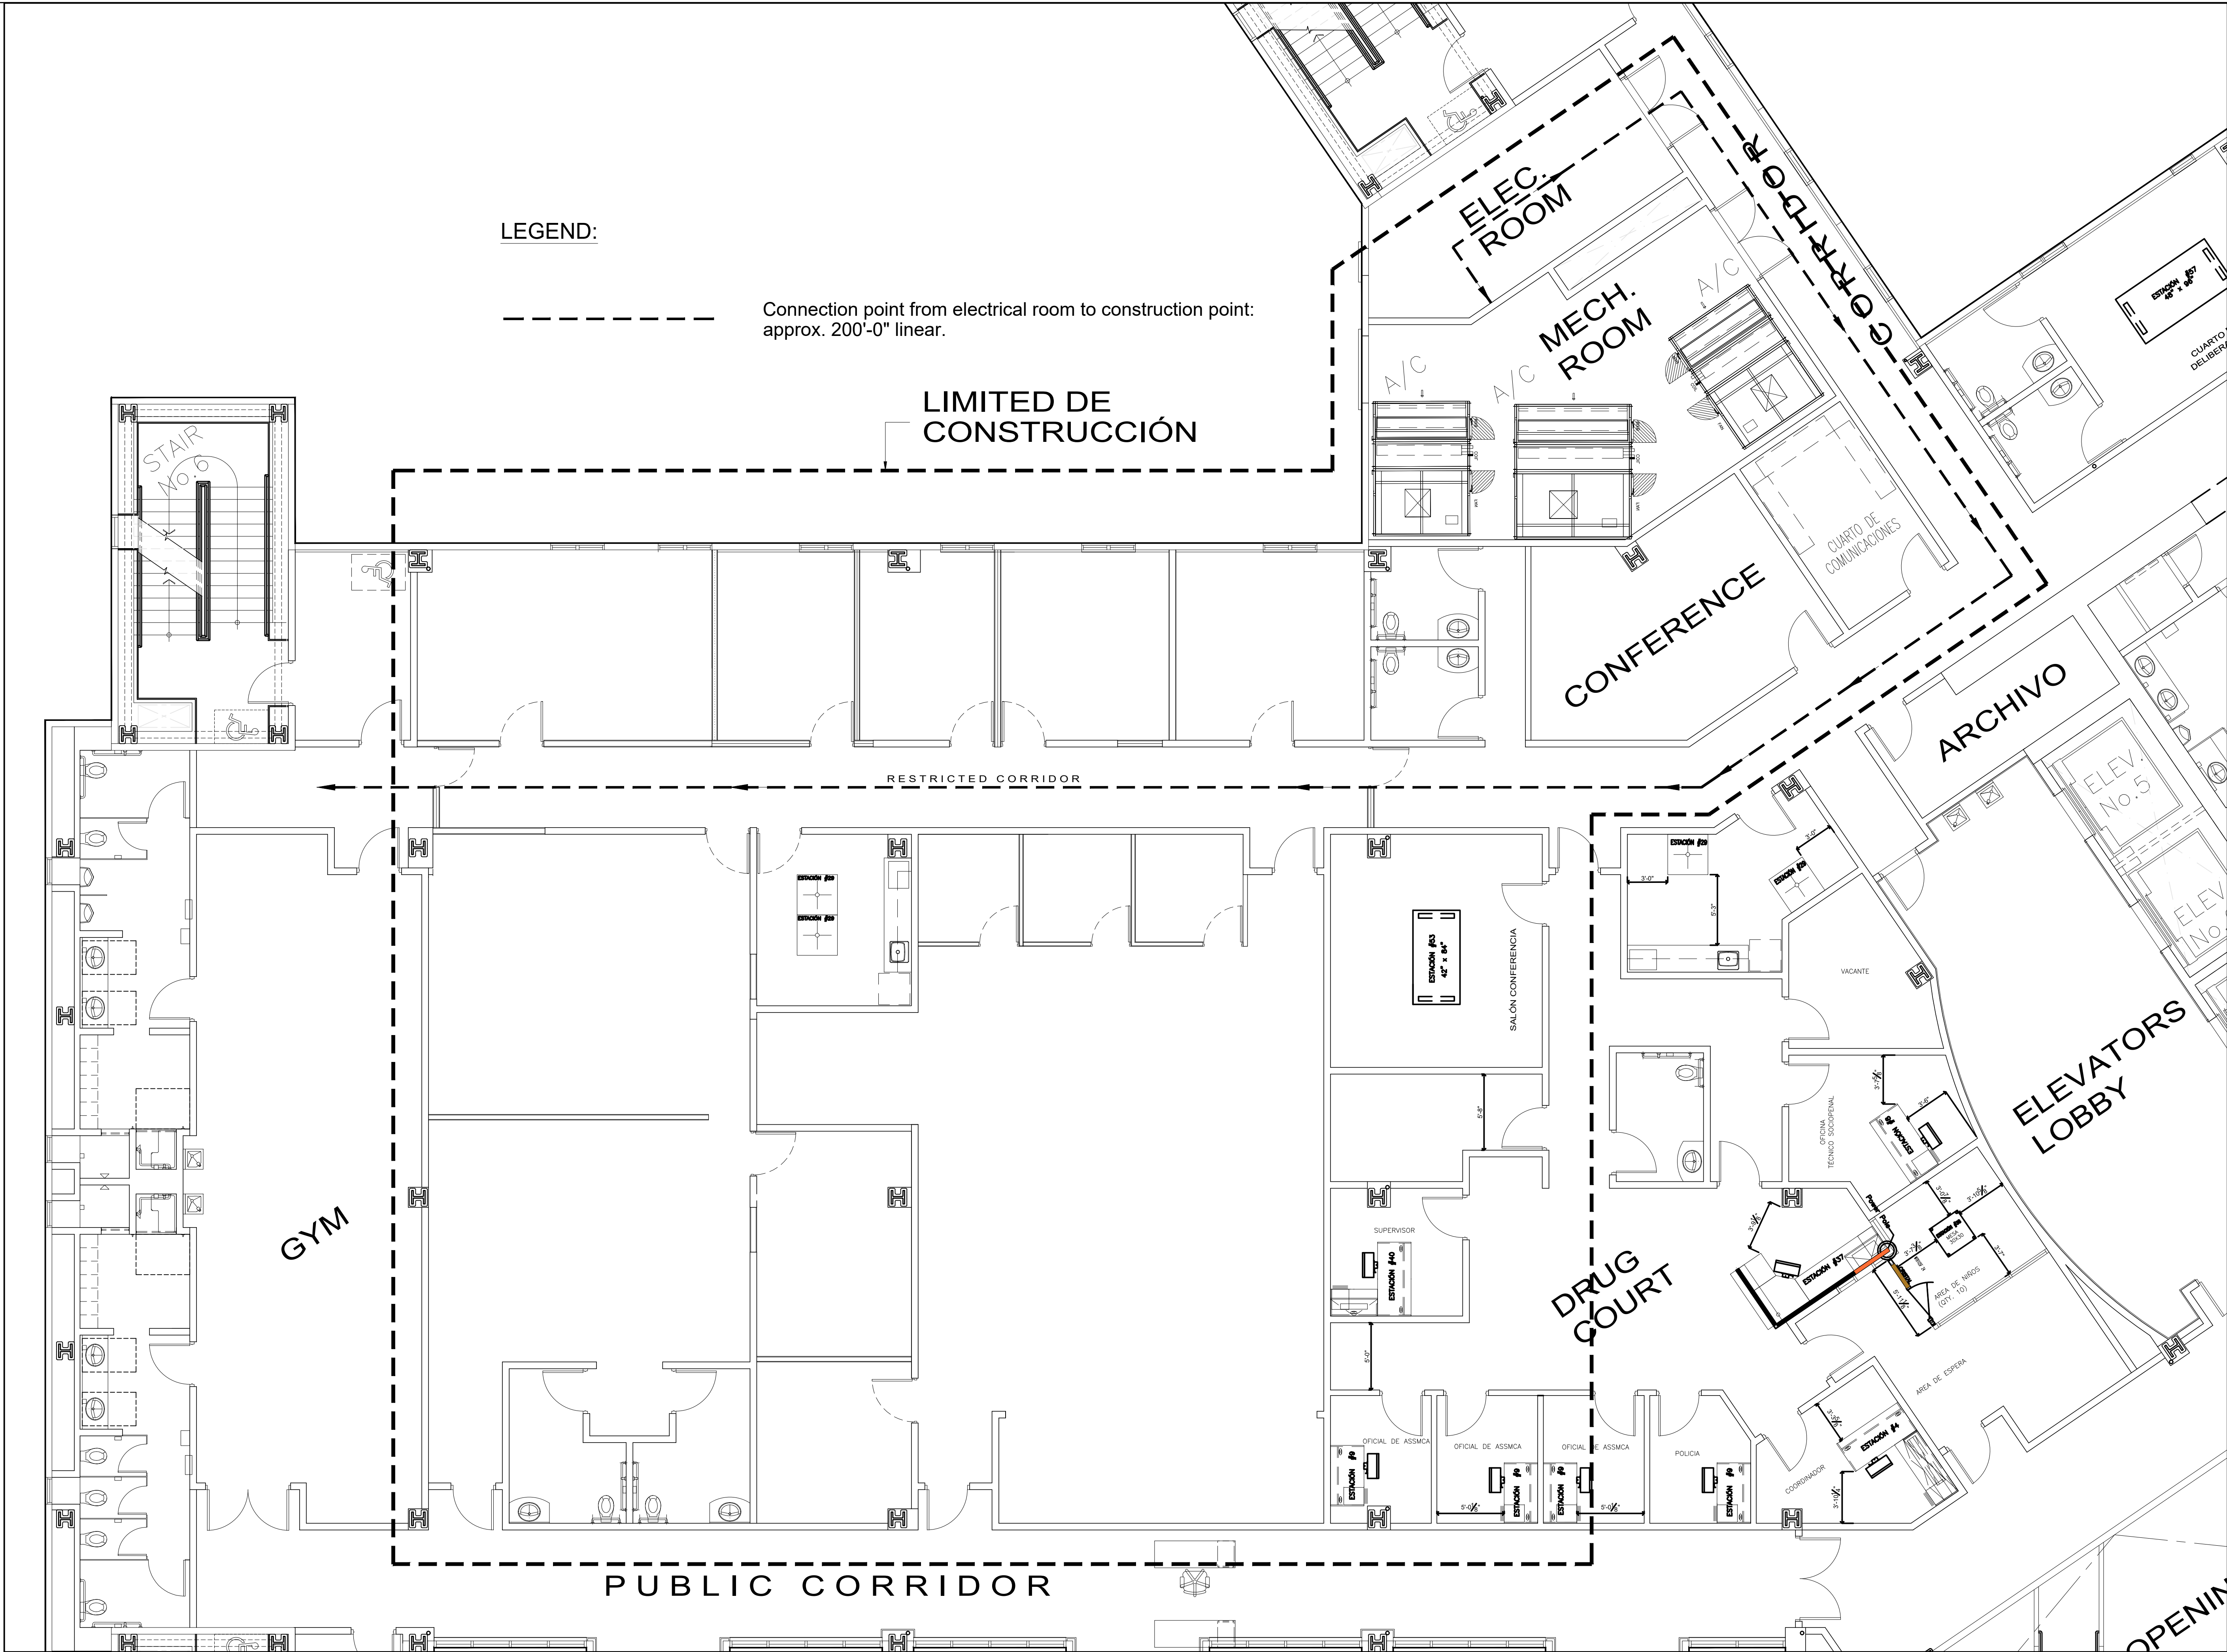

R E V I S I O N S			
NO.	DESCRIPTION	DATE	BY

TRIBUNAL GENERAL DE JUSTICIA OFICINA DE ADMINISTRACION DE LOS TRIBUNALES DIRECTORIA DE ADMINISTRACION OFICINA DE ADMINISTRACION Y CONSERVACION DE LOCALES	APPROVED BY: _____ APPROVED SIGN: _____ APPROVED DATE: _____
--	--

PROJECT NAME: CENTRO JUDICIAL CAGUAS	PROJECT LOCATION: 4 to. PISO DEL CENTRO JUDICIAL DE CAGUAS
DRAWING DESCRIPTION: PLANTA DE PUNTO DE CONEXION ELECTRICA	GERENTE DE PROYECTO: OSCAR HERNANDEZ
SHEET NO.: F-02	CHECKED BY: DANIEL PADILLA
DATE: 09	PRINTING DATE: FEBRERO-2024
FILE NAME:	DRAWING SCALE: 1/4"=1'-0"