
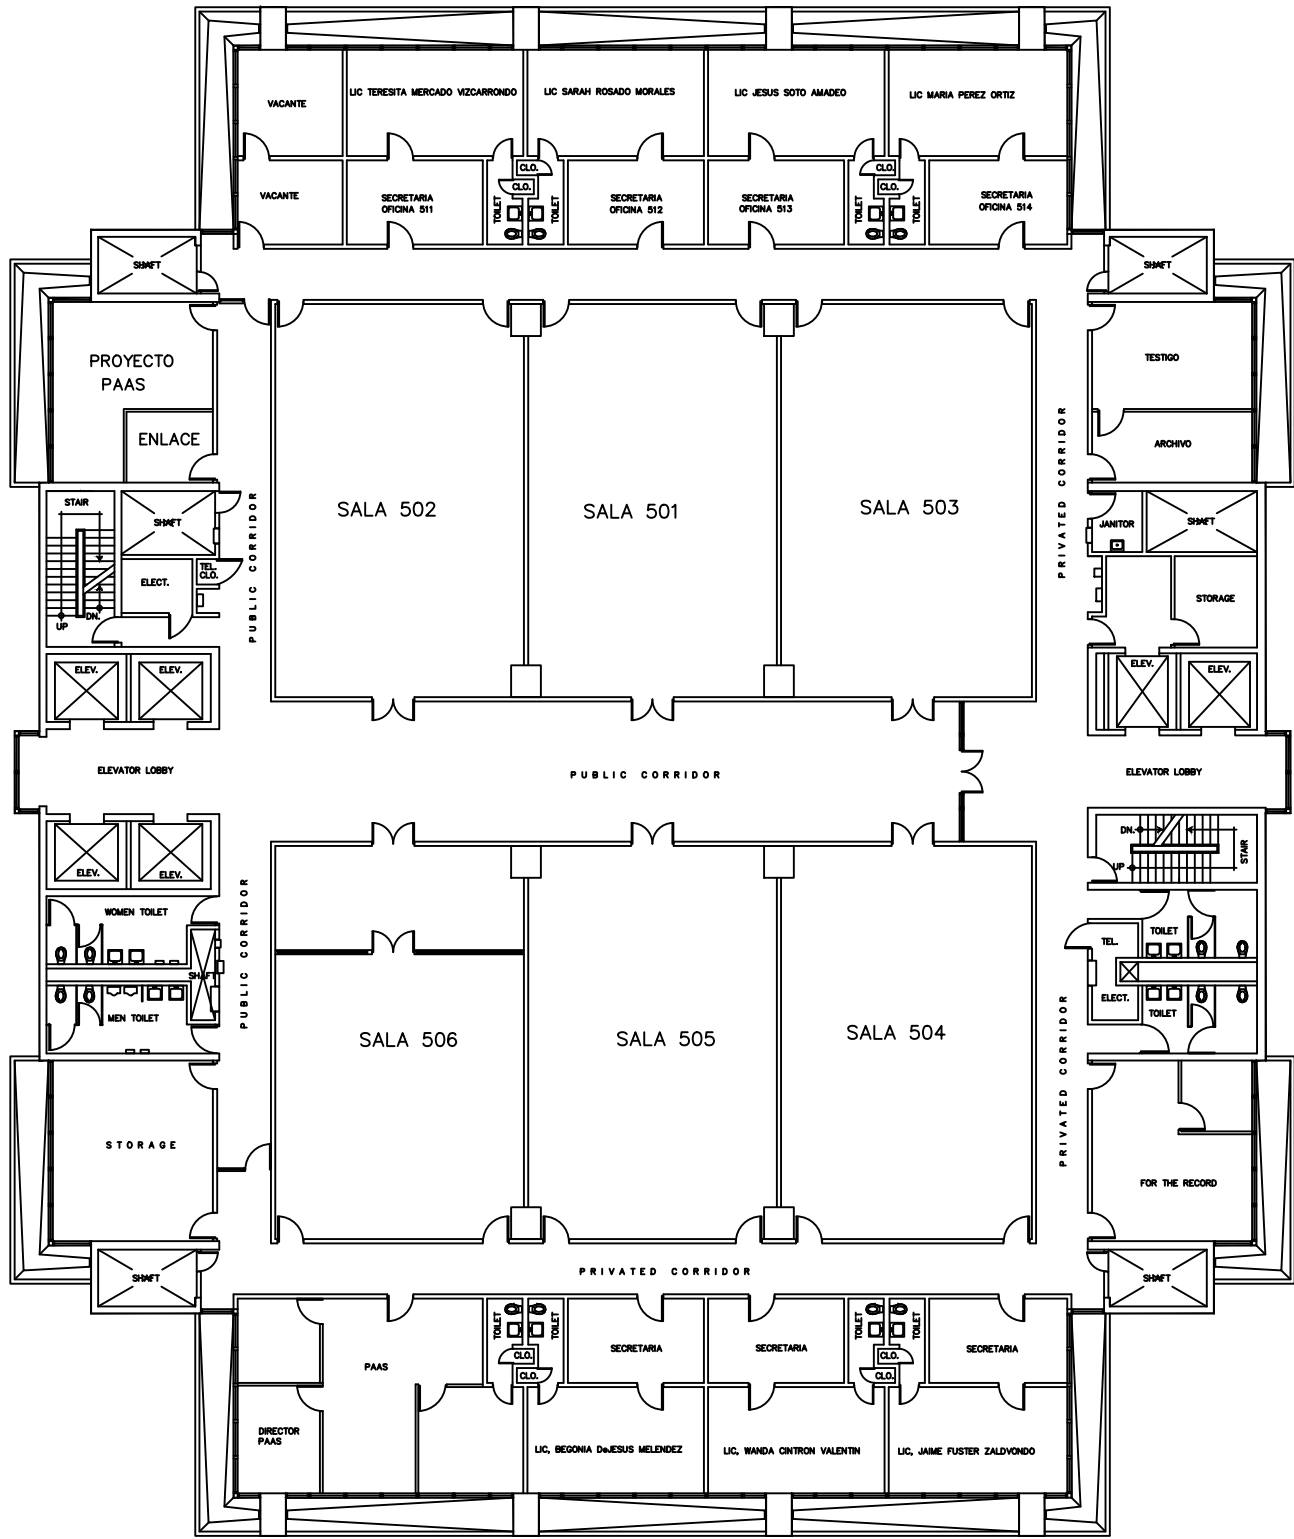


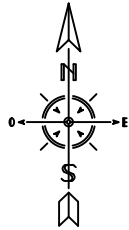

CJ BAYAMON PISO 5
ESCALA: 3/32"=1'-0"

O A T

R E V I S I O N S			
NO.	DESCRIPTION	DATE	BY

TRIBUNAL GENERAL DE JUSTICIA OFICINA DE ADMINISTRACION DE LOS TRIBUNALES DIRECTORIA DE ADMINISTRACION DIVISION DE LOCALES Y SERVICIOS ESPECIALES	APPROVED BY:
	APPROVED DATE:

PROJECT NAME: LETREROS		PROJECT DATE: ABRIL 2026	
PROJECT LOCATION: CENTRO JUDICIAL DE BAYAMON		DRAWING DATE: JUNCE VELAZQUEZ	
DRAWING DESCRIPTIONS: PLANTA DE PISO - PISO 5		CHECKED BY: DANIEL PANILLA	
6		DRAWING BY: PETER RUBI	
6		DRAWING SCALE: 3/32"=1'-0"	