
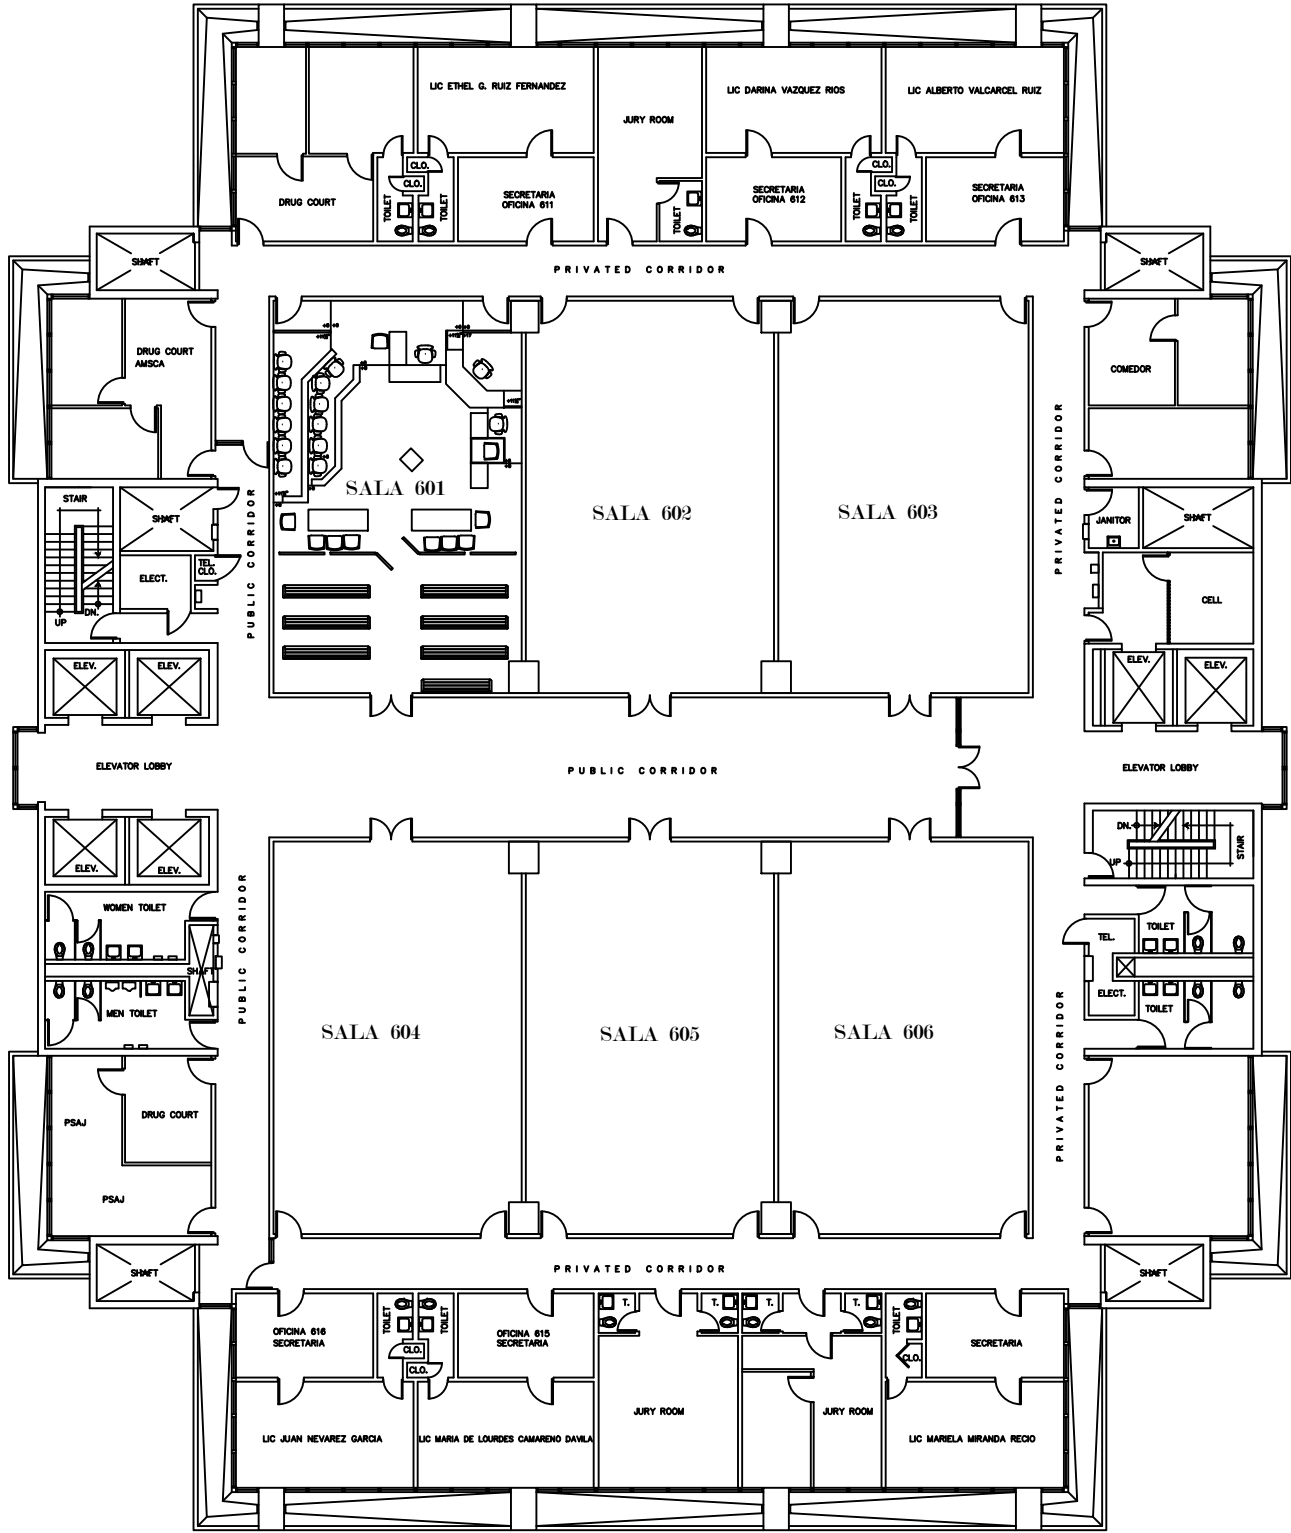


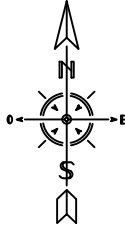

CJ BAYAMON - PISO 6
ESCALA: 3/32" = 1'-0"

O A T

R E V I S I O N S			
NO.	DESCRIPTION	DATE	BY

TRIBUNAL GENERAL DE JUSTICIA	
OFICINA DE ADMINISTRACION DE LOS TRIBUNALES	
DIRECTORIA DE ADMINISTRACION	
DIVISION DE LOCALES Y SERVICIOS ESPECIALES	
APPROVED BY:	
APPROVED DATE:	

PROJECT NAME:		PROJECT DATE:	
LETREROS		APRIL 2025	
PROJECT LOCATION:		DRAWING DATE:	
CENTRO JUDICIAL DE BAYAMON			
DRAWING DESCRIPTIONS:		DRAWING DATE:	
PLANTA DE PISO - PISO 6			
SHEET NO.		DRAWING DATE:	
7			
DRAWING BY:		DRAWING SCALE:	
PETER RUB		3/32"=1'-0"	
FILE NAME:			