
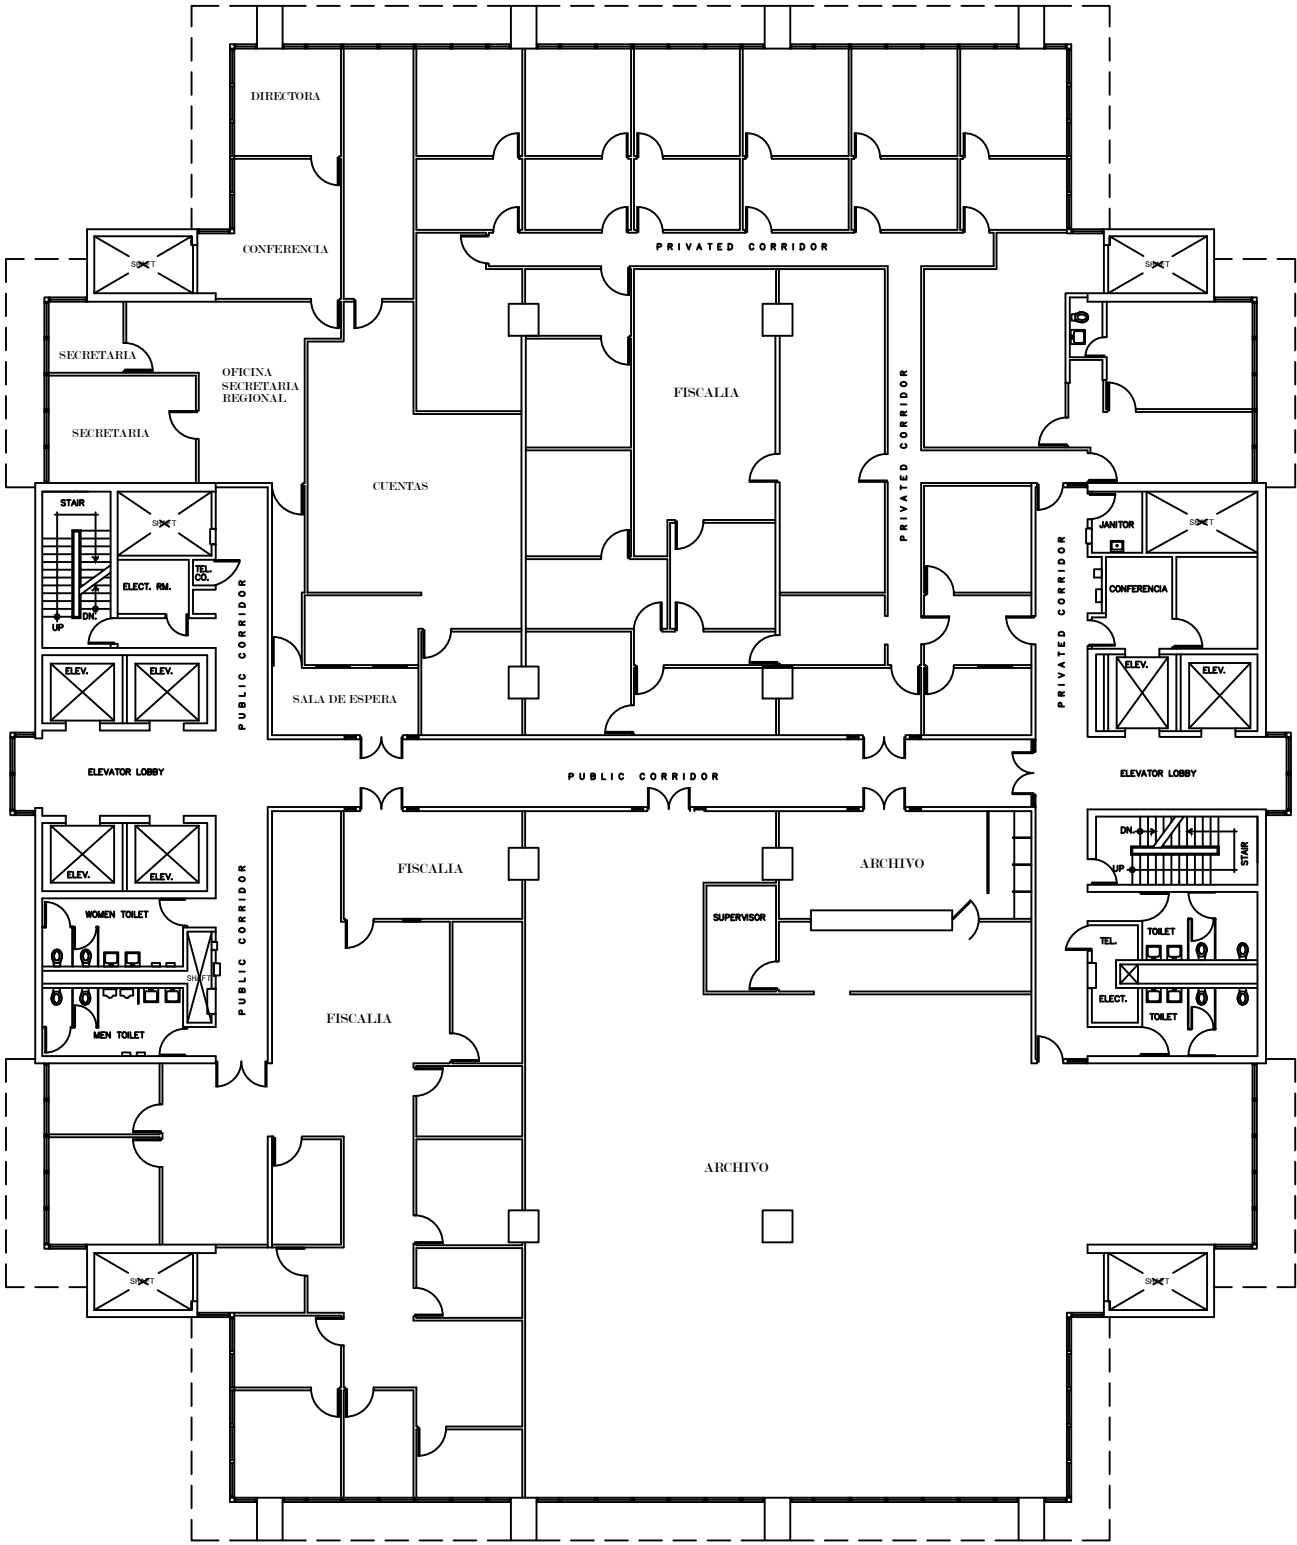


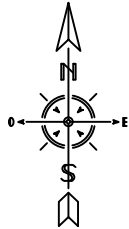

CJ BAYAMON - PISO 2
ESCALA: 3/32" = 1'-0"

O A T

R E V I S I O N S			
NO.	DESCRIPTION	DATE	BY

TRIBUNAL GENERAL DE JUSTICIA
OFICINA DE ADMINISTRACION DE LOS TRIBUNALES
DIRECTORIA DE ADMINISTRACION
DIVISION DE LOCALES Y SERVICIOS ESPECIALES

APPROVED BY:

APPROVED DATE:

PROJECT NAME:
LETREROS

PROJECT LOCATION:
CENTRO JUDICIAL DE BAYAMON

DRAWING DESCRIPTIONS:
PLANTA DE PISO - PISO 2

SHEET NO. 3	PROJECT DATE: ABRIL 2025
	DRAWING DATE: JANICE VELAZQUEZ
	PRINTING DATE: DANIEL PAMILLA
	DRAWING SCALE: 3/32"=1'-0"