


| R E V I S I O N S |             |
|-------------------|-------------|
| NO.               | DESCRIPTION |
|                   |             |
|                   |             |
**TRIBUNAL GENERAL DE JUSTICIA**  
**OFICINA DE ADMINISTRACION DE LOS TRIBUNALES**  
**DIRECTORIA DE ADMINISTRACION Y CONSERVACION DE LOCALES**  
 APPROVED BY: \_\_\_\_\_ APPROVED DATE: \_\_\_\_\_  
 APPROVED SIGN: \_\_\_\_\_

|                       |   |
|-----------------------|---|
| PROJECT NAME:         | OAT - PISO GROUND - PROPIEDAD           |
| PROJECT LOCATION:     | OFICINA DE ADMINISTRACION DE TRIBUNALES |
| DRAWING DESCRIPTIONS: | PLANO DE DEMOLICION                     |
| SHEET NO.:            | 2                                       |
| OF:                   | 9                                       |
| GERENTE DE PROYECTO:  | ING. OSCAR HERNANDEZ                    |
| PROJECT DATE:         | JULIO 2024                              |
| PRINTING DATE:        | JULIO 2024                              |
| CHECKED BY:           | ING. DANIEL PADILLA                     |
| DRAWING BY:           | PETER RUBI                              |
| FILE NAME:            |   |
| DRAWING SCALE:        | 3/16"=1'-0"                             |

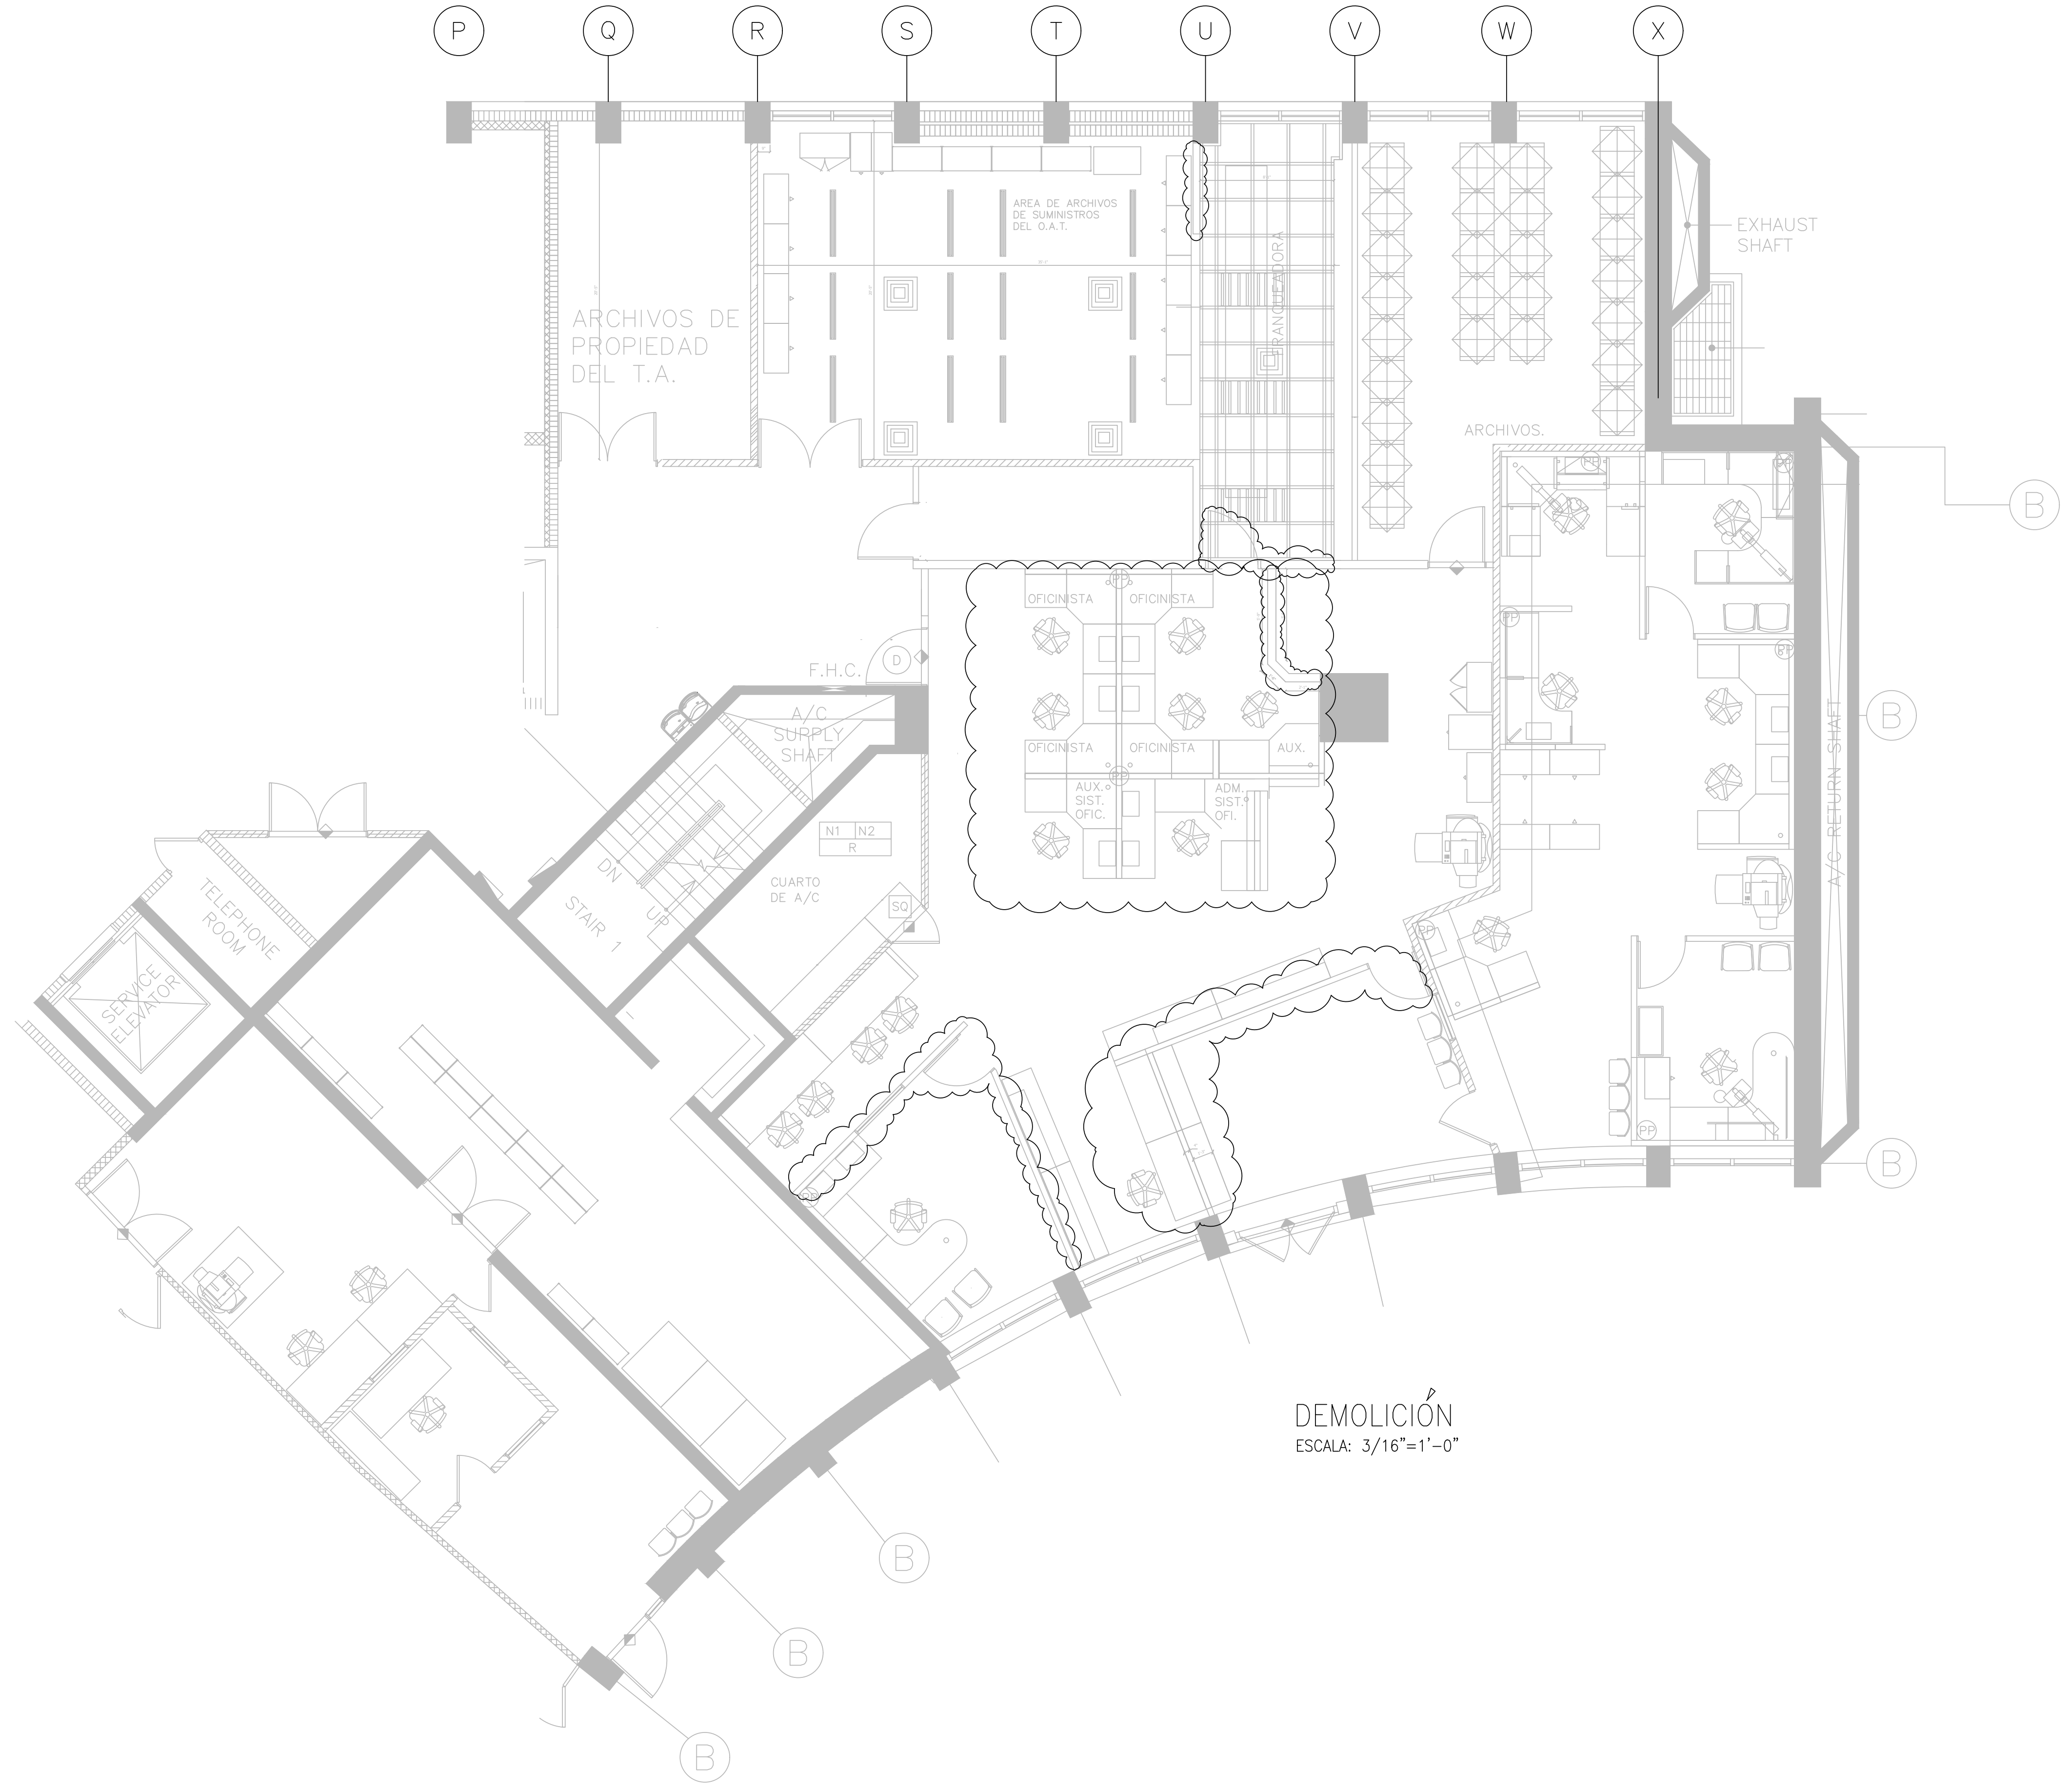

DEMOLICION  
 ESCALA: 3/16"=1'-0"